




PROPOSED VISUALISATION OF ROTUNDA (NTS)



PROPOSED VISUALISATION OF CHARING CROSS ELEVATION (NTS)

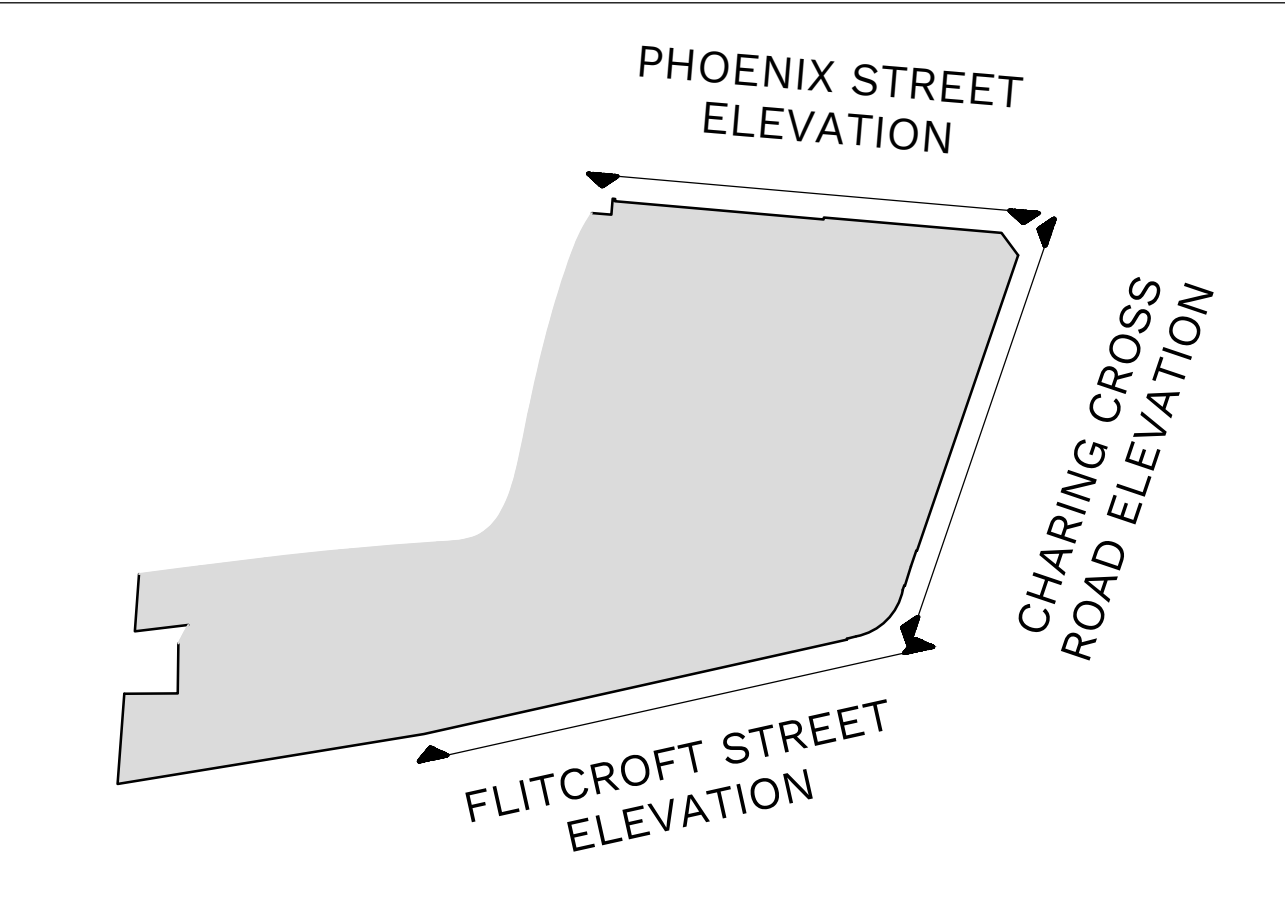

LOCATION OF ELEVATIONS (NTS)

--	---	---		--
Rev.	Date		Description	By
Revisions				
<div><div><div></div></div><div>MJC</div><div>CHARTERED STRUCTURAL ENGINEERS</div></div>				
Issuing Office 204 Bolton Road, Walkden Manchester, M28 3BN TEL: 0161 790 4404				
Client NEWMAN DISPLAYS LTD.				
Project PHOENIX THEATRE, LONDON- STRANGER THINGS SIGNAGE				
Drawing Title PROPOSED FRONT VISUALISATIONS				
Scale AS SHOWN	Date MAY 2023	Drawn GT	Checked ---	Passed ---
Drawing No. 3622-009				
PLANNING				