




PROPOSED ROTUNDA ELEVATION (SCALE 1:50 AT A1)

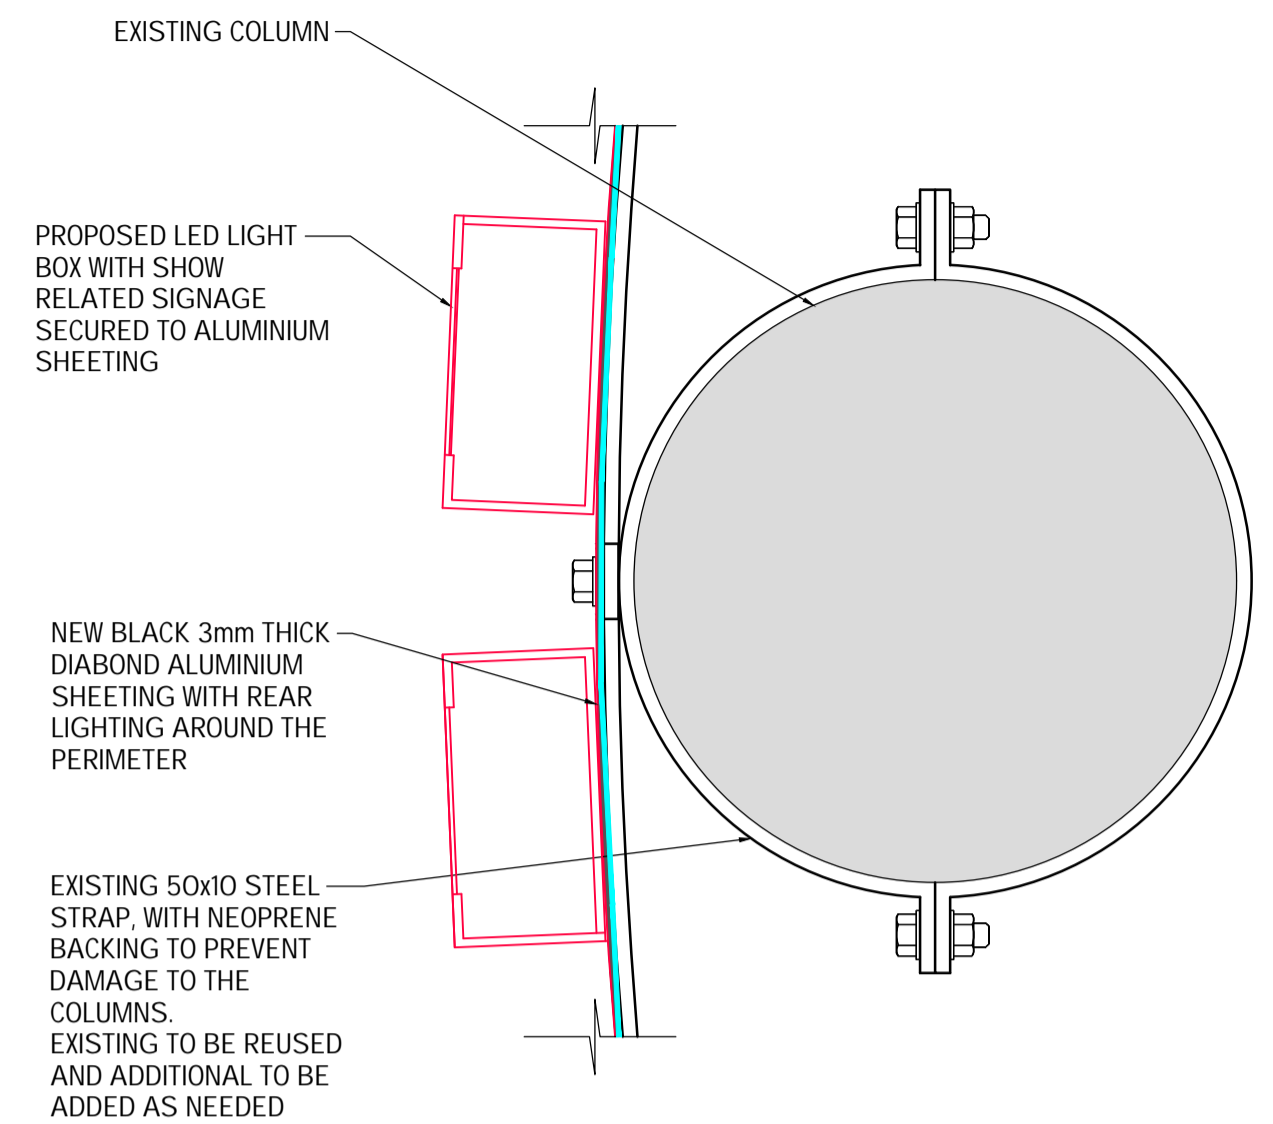


TYPICAL PLAN ON EXISTING COLUMN FIXING DETAIL (SCALE 1:5 AT A1)

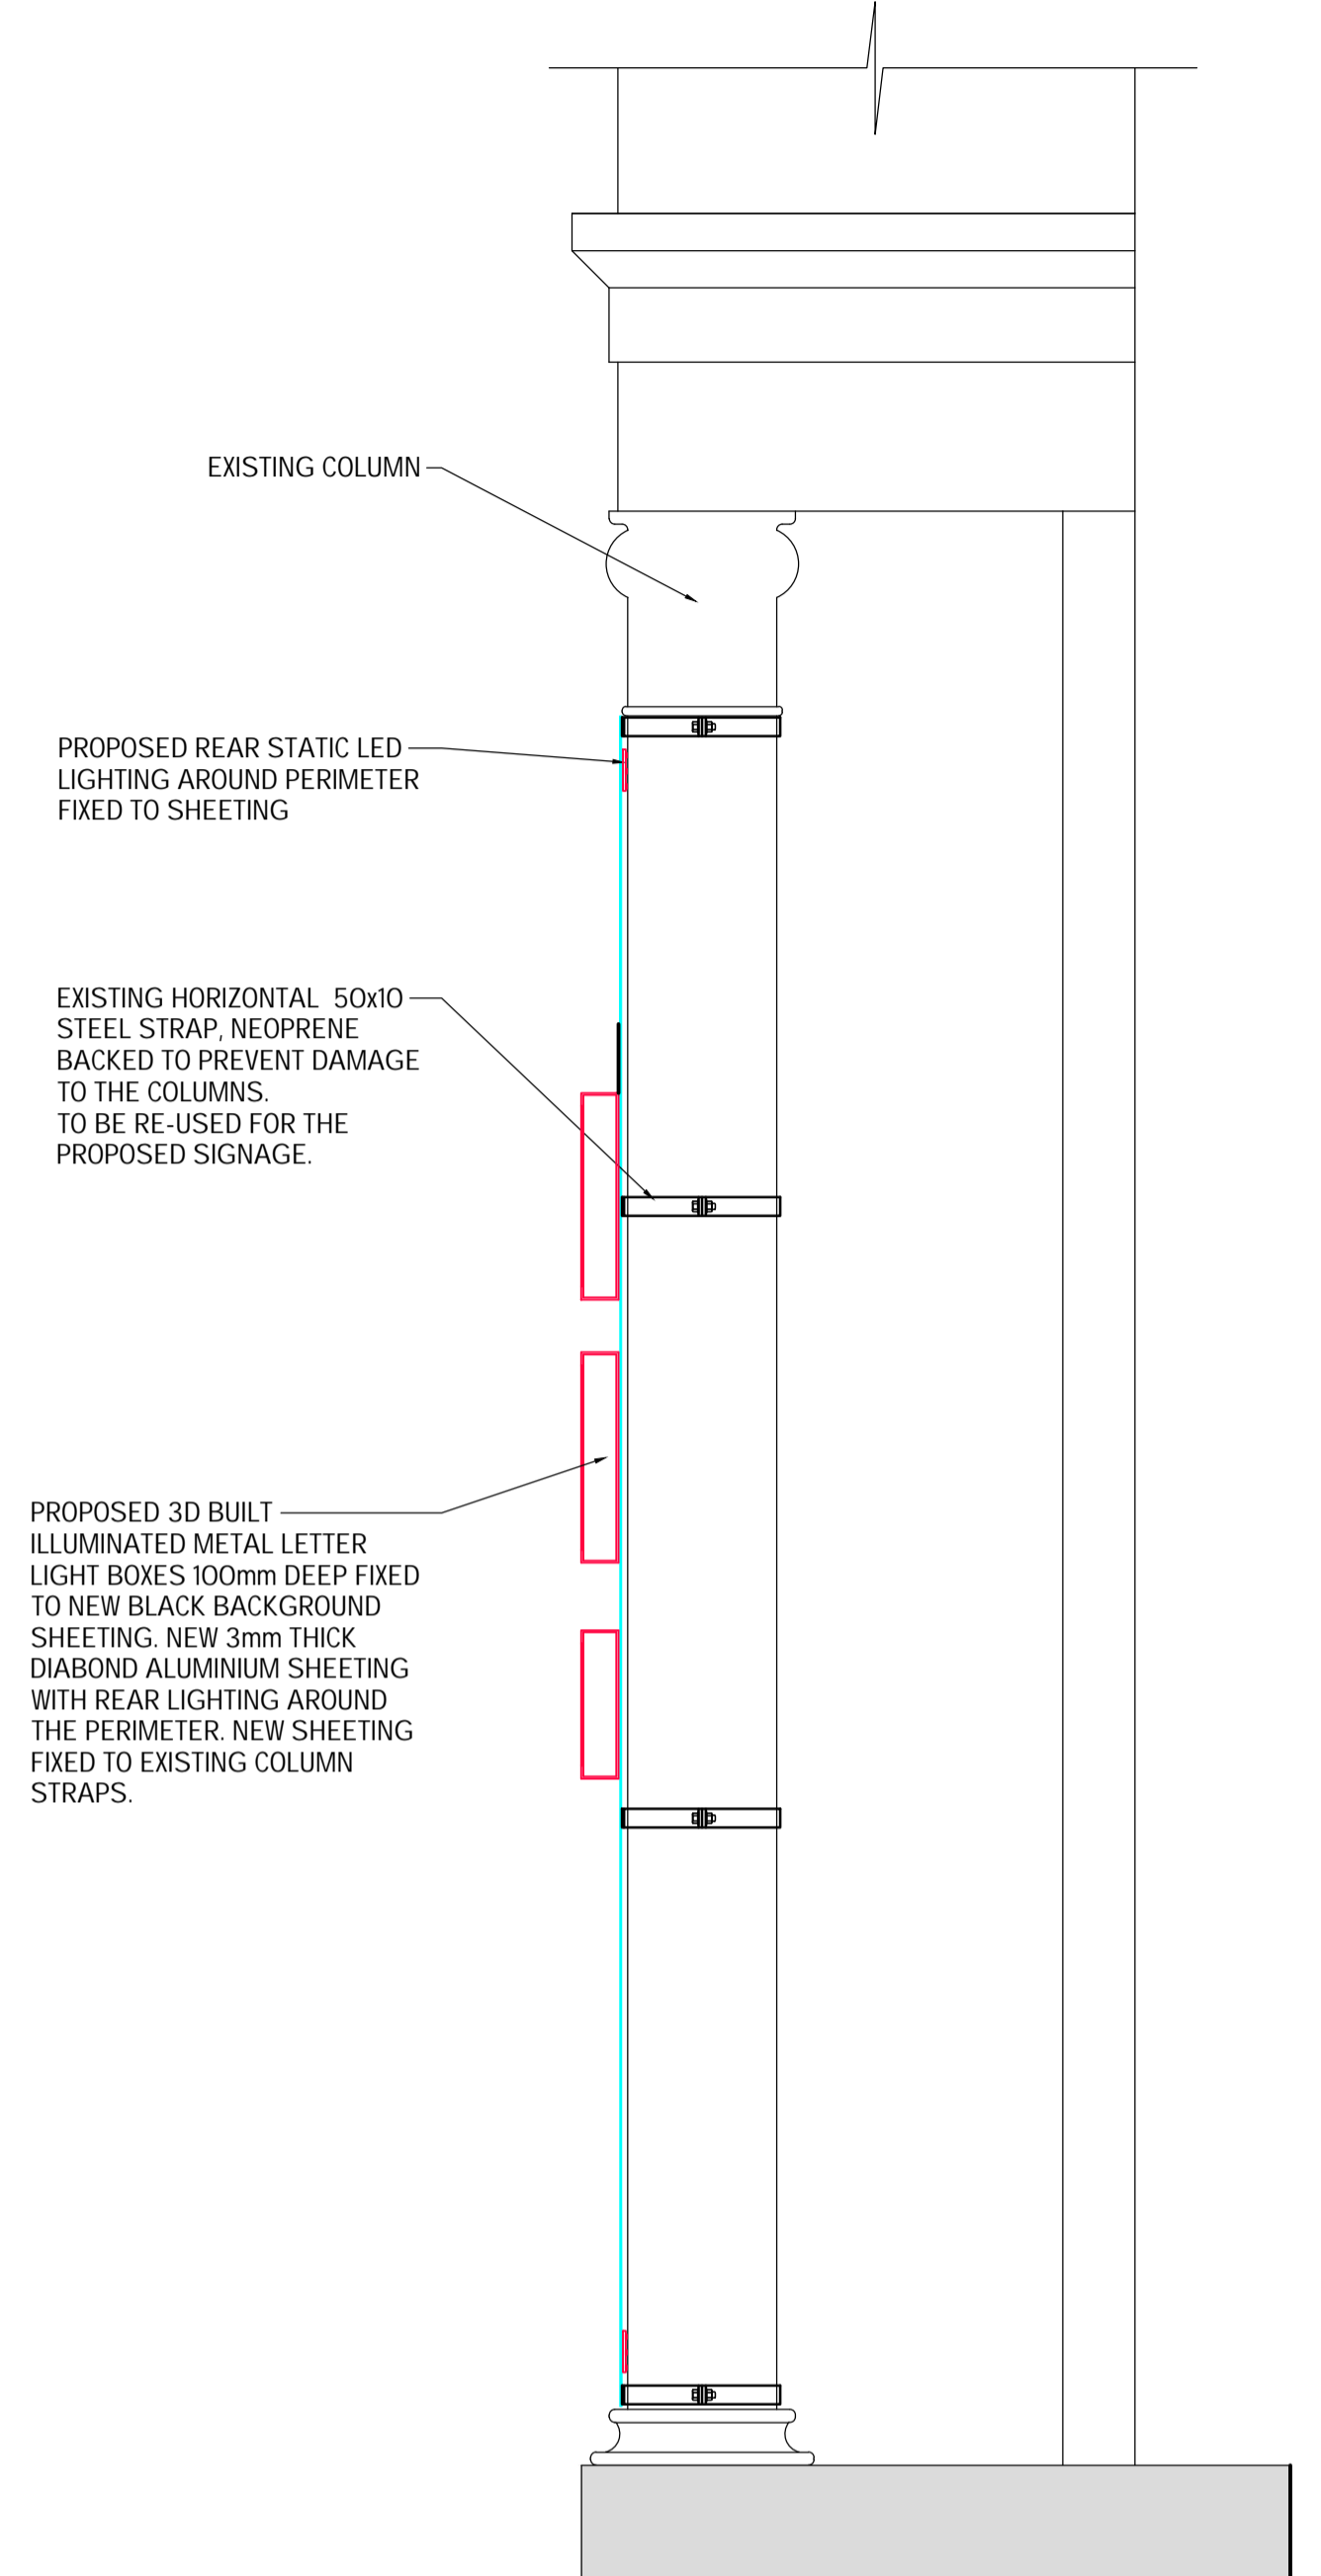


PROPOSED SECTION A-A (SCALE 1:20 AT A1)

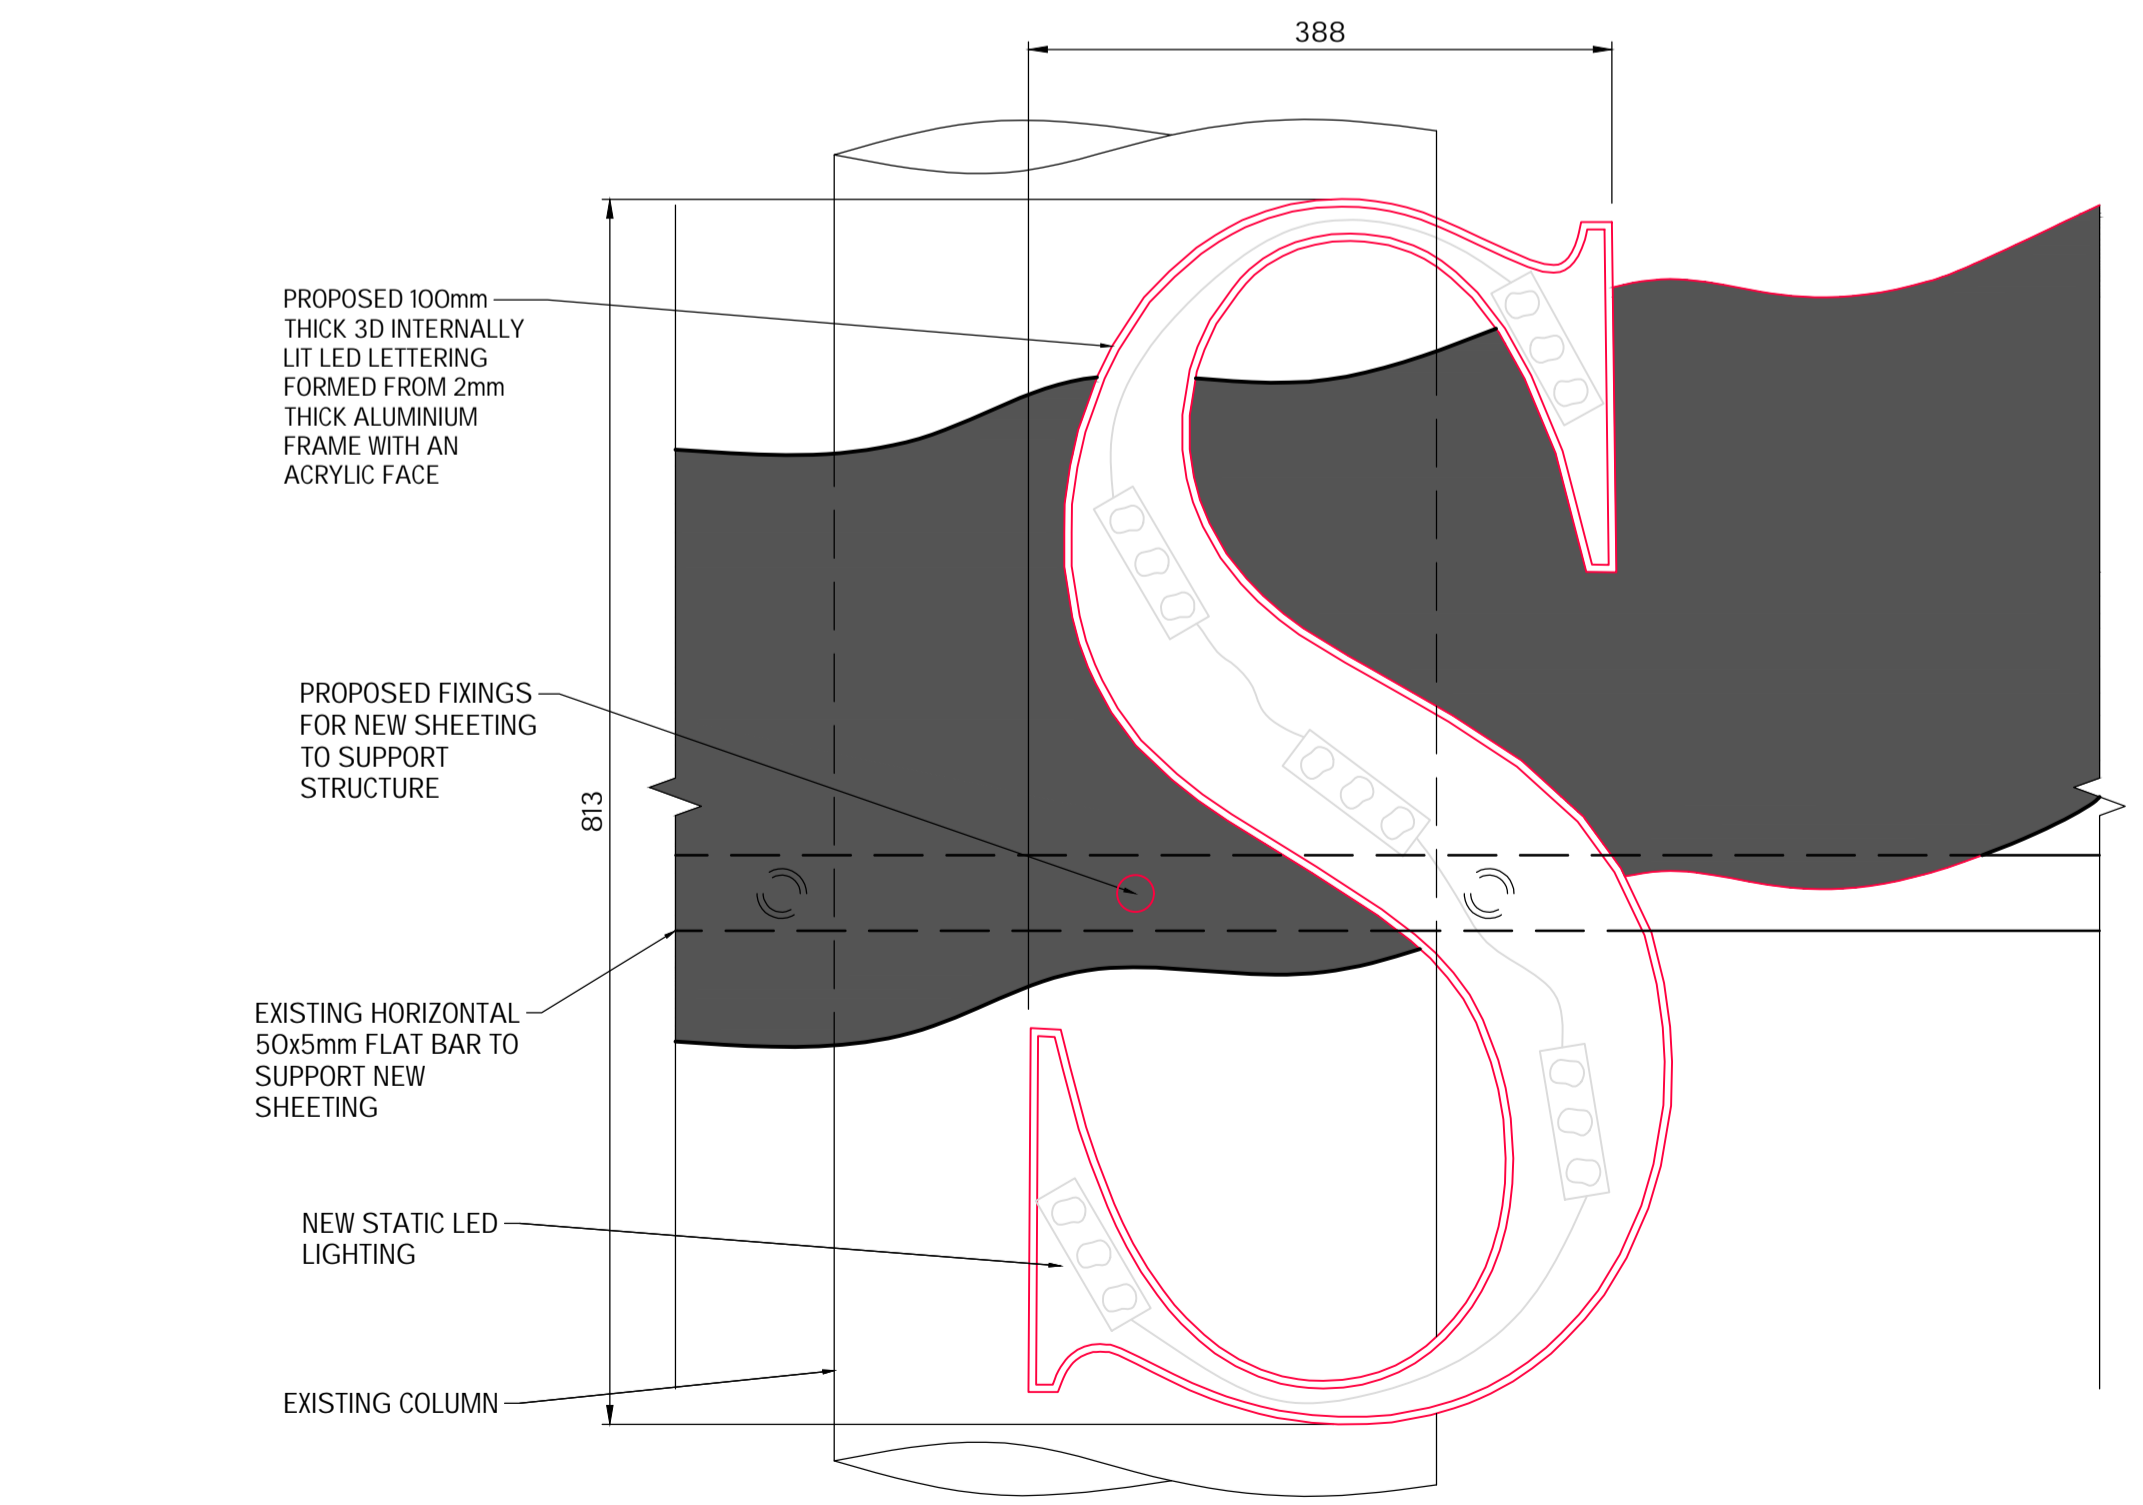

TYPICAL LARGEST ELEVATION ON SIGN LETTERING (SCALE 1:5 AT A1)

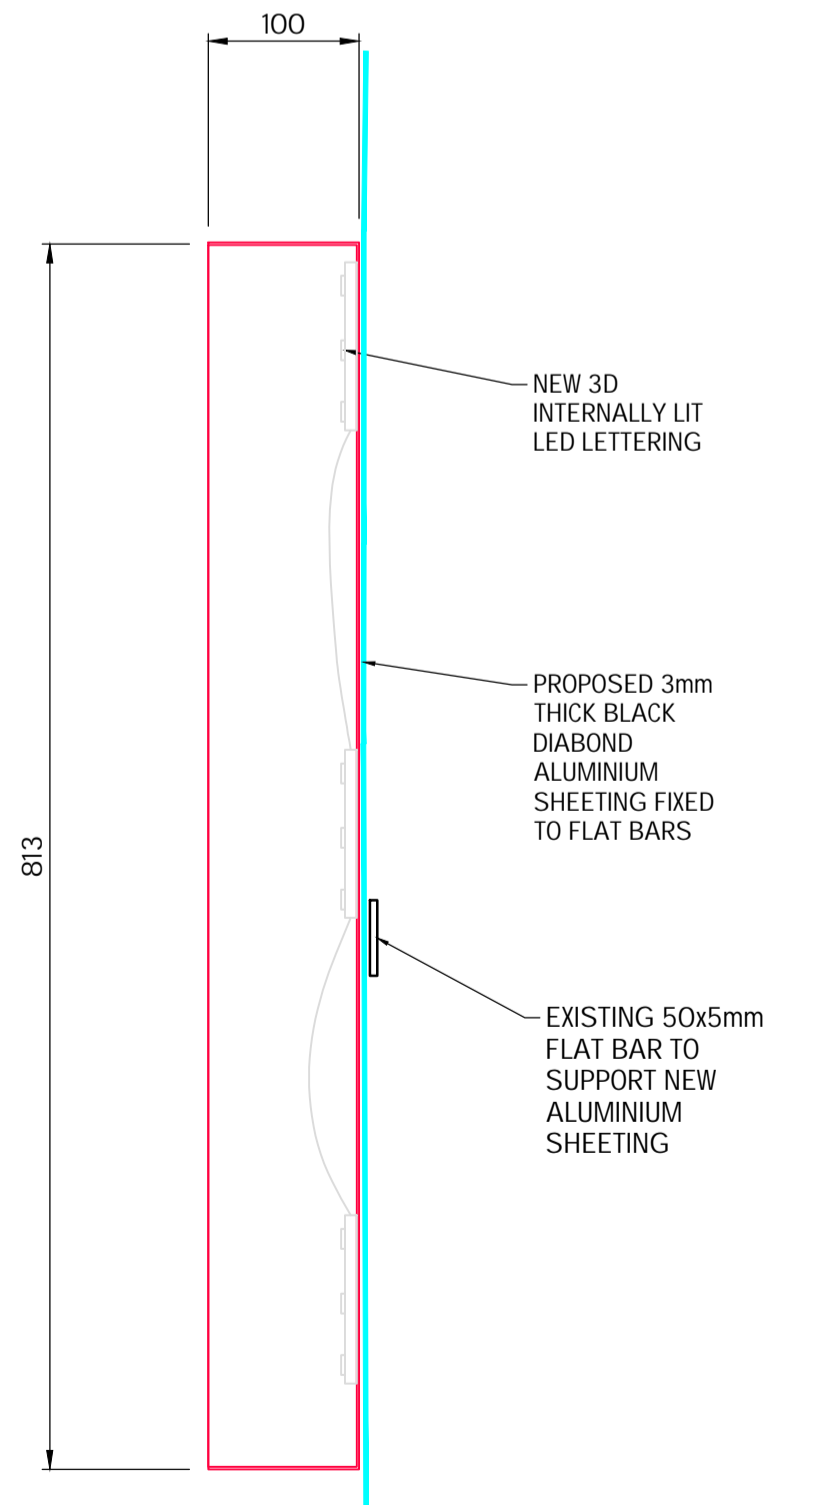

SIDE ELEVATION (SCALE 1:5 AT A1)

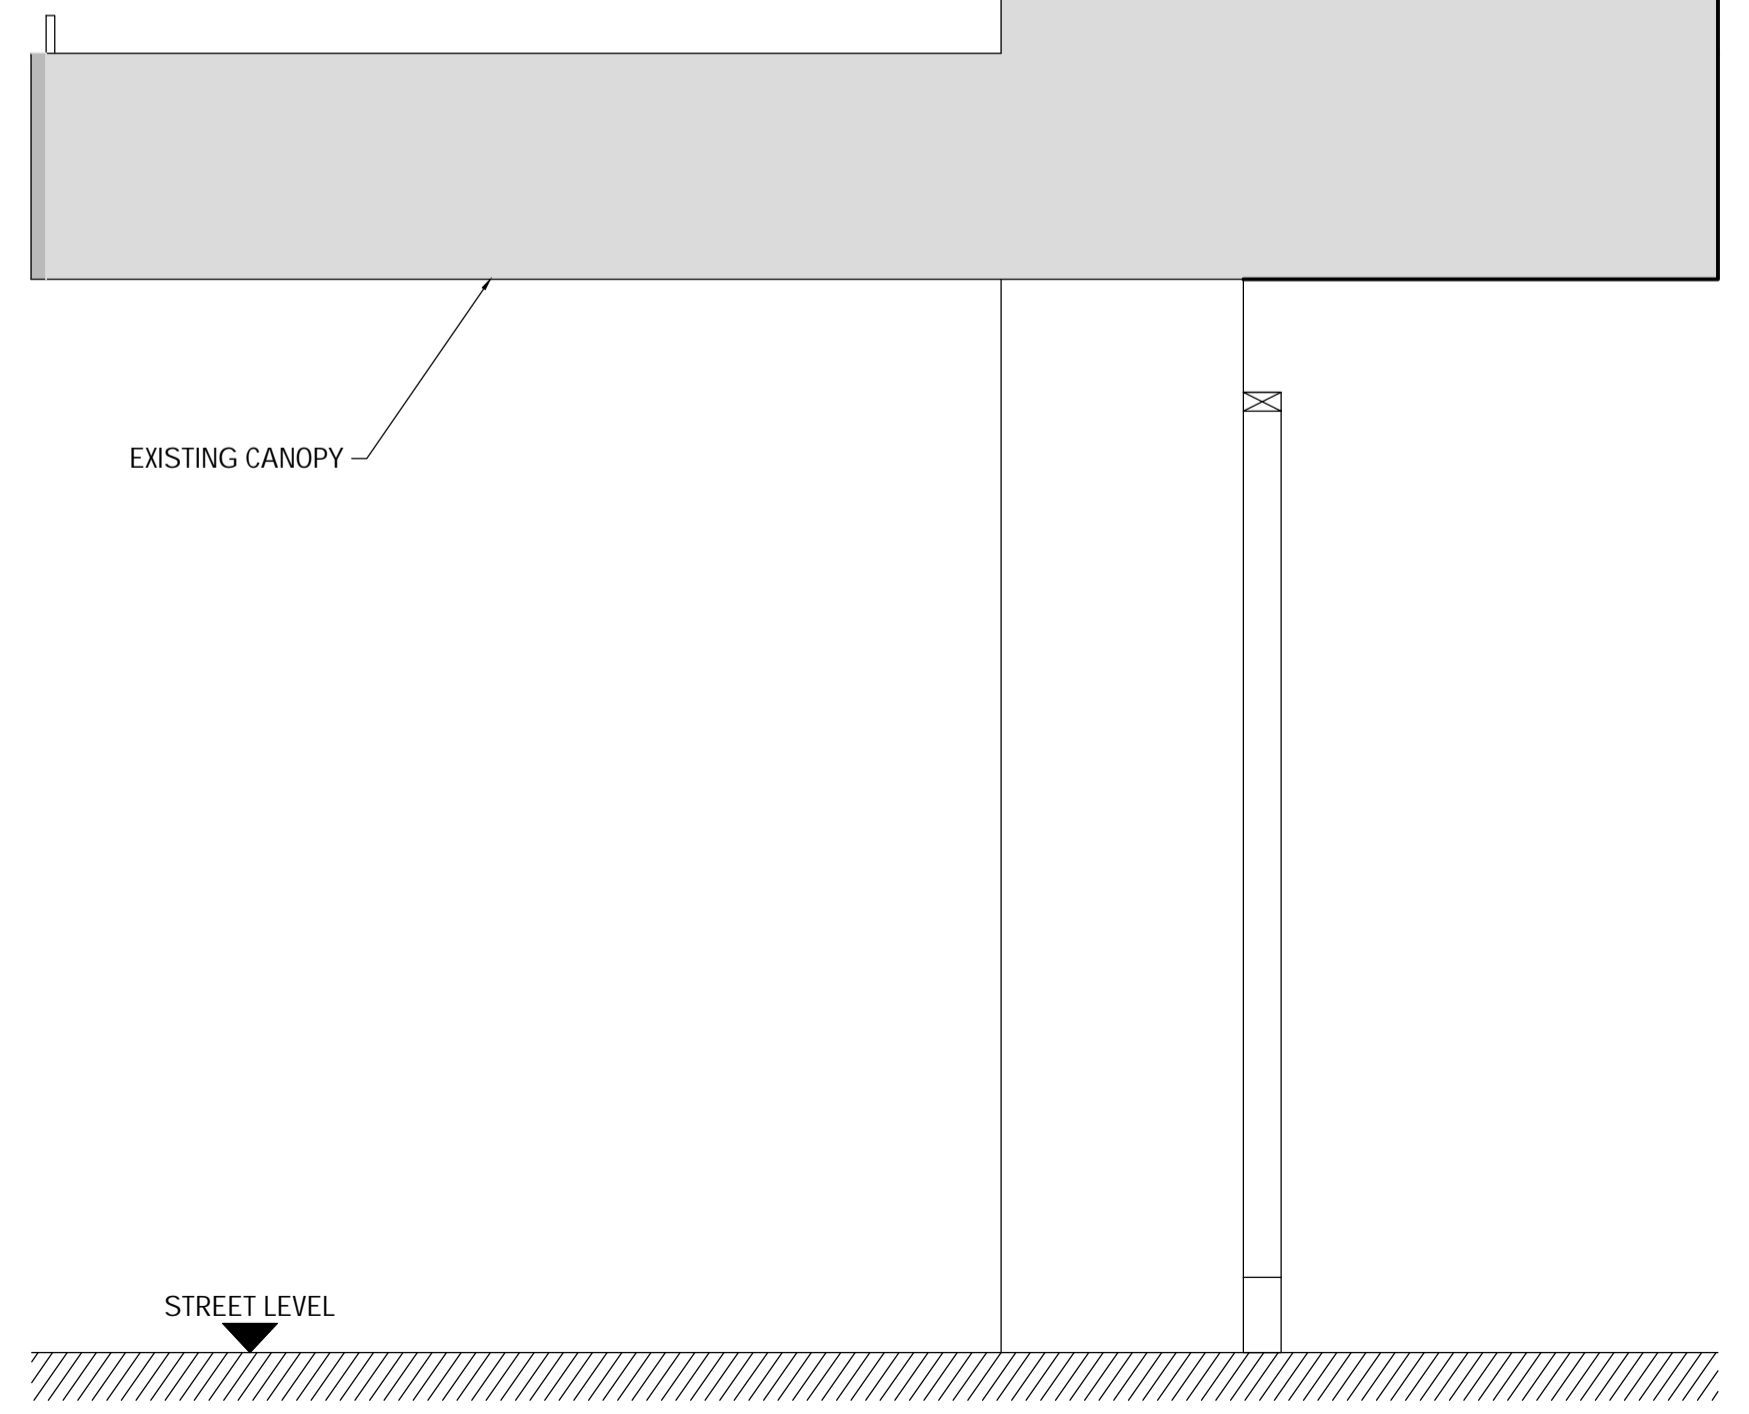

Rev.	Date	Description	By



Issuing Office
204 Bolton Road, Walkden
Manchester, M28 3BN
TEL: 0161 790 4404

Client
NEWMAN DISPLAYS LTD.

Project
PHOENIX THEATRE, LONDON - STRANGER THINGS SIGNAGE

Drawing Title
PROPOSED ROTUNDA ELEVATION AND FIXING DETAILS

Scale	Date	Drawn	Checked	Passed
AS SHOWN	MAY 2023	GT	---	---

Drawing No. **3622-008**

PLANNING