


THE COPYRIGHT DESIGN AND PATENTS ACT
THIS DRAWING IS THE COPYRIGHT OF OUPST
AND MUST NOT BE COPIED OR REPRODUCED, IN
WHOLE OR PART, BY ANY METHOD
WHATSOEVER, WITHOUT THE PRIOR WRITTEN
APPROVAL OF OUPST

NOTES

ALL SETTING OUT MUST BE CHECKED ON SITE ALL
LEVELS MUST BE CHECKED ON SITE
ALL DIMENSIONS MUST BE CHECKED ON SITE
DO NOT SCALE FROM THIS DRAWING
THIS DRAWING MUST NOT BE USED ON SITE
UNLESS ISSUED FOR CONSTRUCTION

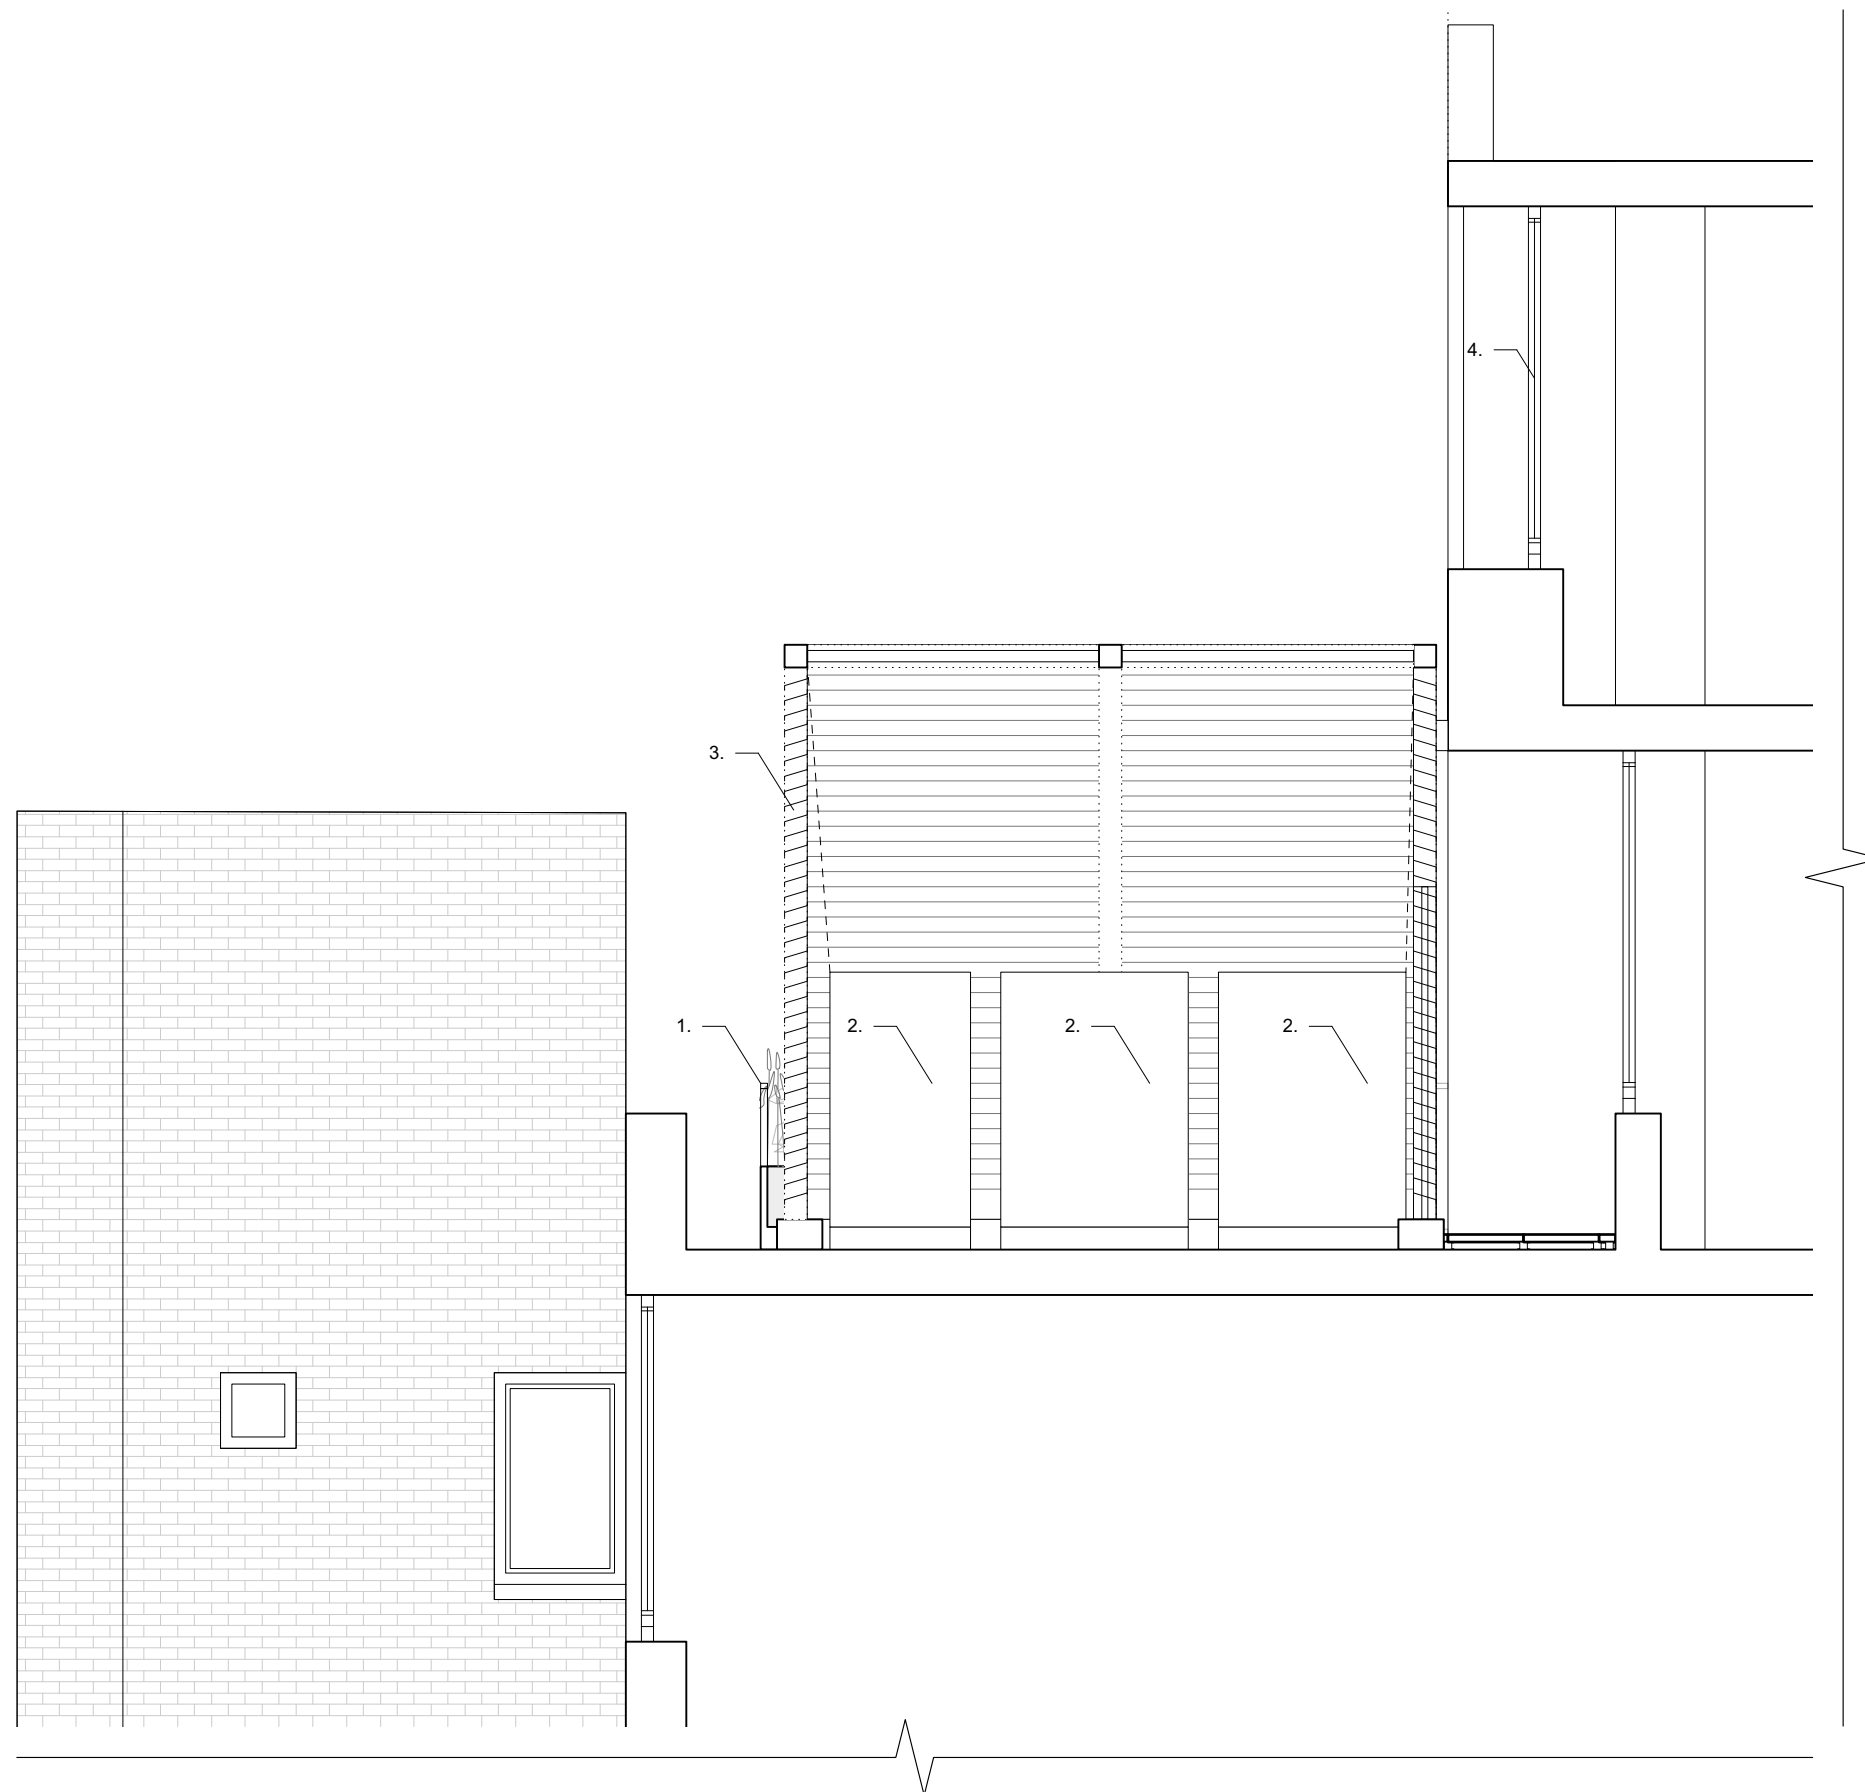

02.05.2023	C	Adjusted Window Position
27.01.2023	B	Adjusted Window Position
14.11.2022	A	Issued To Planning

date rev issue & comments

PLANNING

OUTPOST

studio@outpostlondon.com

020 7928 2481

Purple Studio, Old Paradise Yard
20 Carlisle Lane, London, SE1 7LG

Project Title:

125 Finchley Road
NW3 6HY London

Drawing Title:

As Proposed
Section D-D

Scale: 1:50@A3 Date: 27.01.23

Revision: Drawing No.:

C (GA)_303

1

As Proposed Section D-D
Scale: 1:150@A3

- Key:
1. Proposed planter and handrail set back from the existing brick facade
 2. Proposed new condenser location. See acoustic report.
 3. Proposed acoustically attenuated plant enclosure in metal finish. See acoustic report
 4. Proposed new windows to match existing pushed out in line with existing corner chamfer.

