


THE COPYRIGHT DESIGN AND PATENTS ACT
THIS DRAWING IS THE COPYRIGHT OF OUPOST
AND MUST NOT BE COPIED OR REPRODUCED, IN
WHOLE OR PART, BY ANY METHOD
WHATSOEVER, WITHOUT THE PRIOR WRITTEN
APPROVAL OF OUTPOST

NOTES

ALL SETTING OUT MUST BE CHECKED ON SITE ALL
LEVELS MUST BE CHECKED ON SITE
ALL DIMENSIONS MUST BE CHECKED ON SITE
DO NOT SCALE FROM THIS DRAWING
THIS DRAWING MUST NOT BE USED ON SITE
UNLESS ISSUED FOR CONSTRUCTION

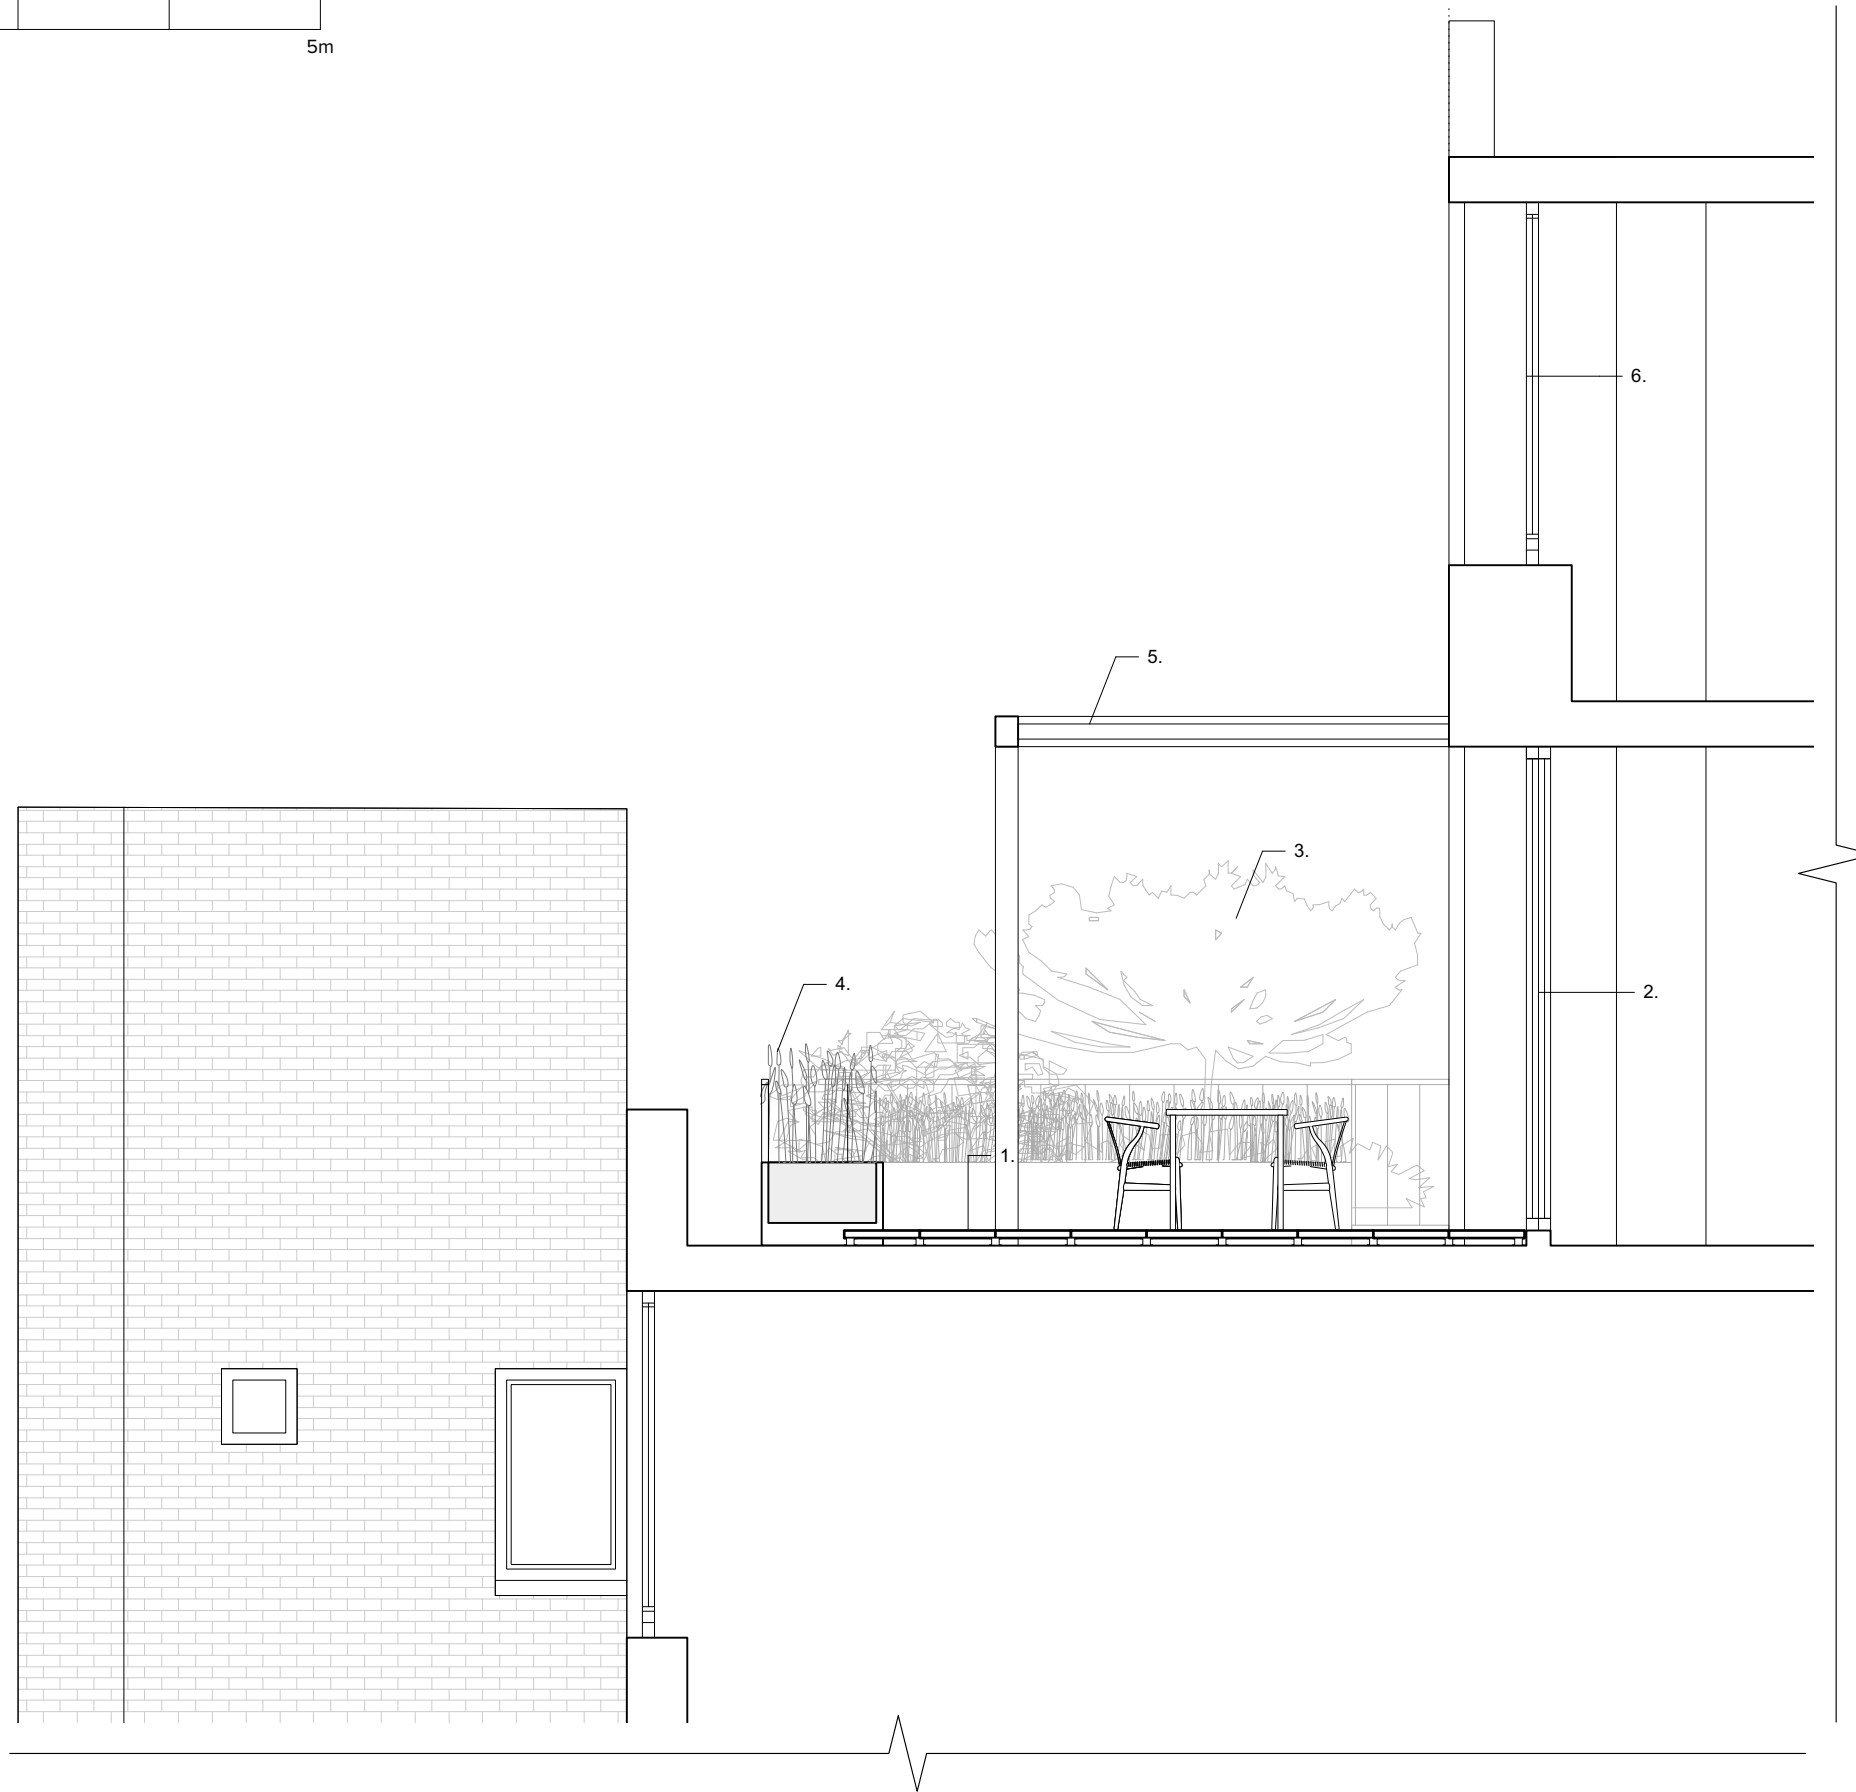

| | | |
|------------|---|--------------------------|
| 02.05.2023 | C | Adjusted Window Position |
| 27.01.2023 | B | Adjusted Window Position |
| 14.11.2022 | A | Issued To Planning |

date rev issue & comments

PLANNING

OUTPOST

studio@outpostlondon.com

020 7928 2481

Purple Studio, Old Paradise Yard
20 Carlisle Lane, London, SE1 7LG

Project Title:

125 Finchley Road
NW3 6HY London

Drawing Title:

As Proposed
Section C-C

Scale: 1:150@A3 Date: 27.01.23

Revision: Drawing No.:

C (GA)_302

1 As Proposed Section C-C
Scale: 1:150@A3

Key:

1. Proposed roof terrace area accessible from the first floor office
2. Proposed aluminium sliding door system to match existing glazing allowing access to the roof terrace
3. Proposed area of dedicated landscaping to provide buffer zone to adjacent buildings and landscaping

4. Proposed planter and handrail set back from the existing brick facade
5. Proposed metal frame pergola over dedicated seating area for shading, visual screening and acoustic attenuation by specialist supplier
6. Proposed new windows to match existing pushed out in line with existing corner chamfer.