

NOTES

ALL SETTING OUT MUST BE CHECKED ON SITE ALL
LEVELS MUST BE CHECKED ON SITE
ALL DIMENSIONS MUST BE CHECKED ON SITE
DO NOT SCALE FROM THIS DRAWING
THIS DRAWING MUST NOT BE USED ON SITE
UNLESS ISSUED FOR CONSTRUCTION

02.05.2023	C	Adjusted Window Position
27.01.2023	B	Adjusted Window Position
14.11.2022	A	Issued To Planning

date rev issue & comments

PLANNING

OUTPOST

studio@outpostlondon.com

020 7928 2481

Purple Studio, Old Paradise Yard
20 Carlisle Lane, London, SE1 7LG

Project Title:

125 Finchley Road
NW3 6HY London


Drawing Title:

As Proposed
Section A - A

Scale: 1:150@A3 Date: 27.01.23

Revision: Drawing No.:

C (GA)_300

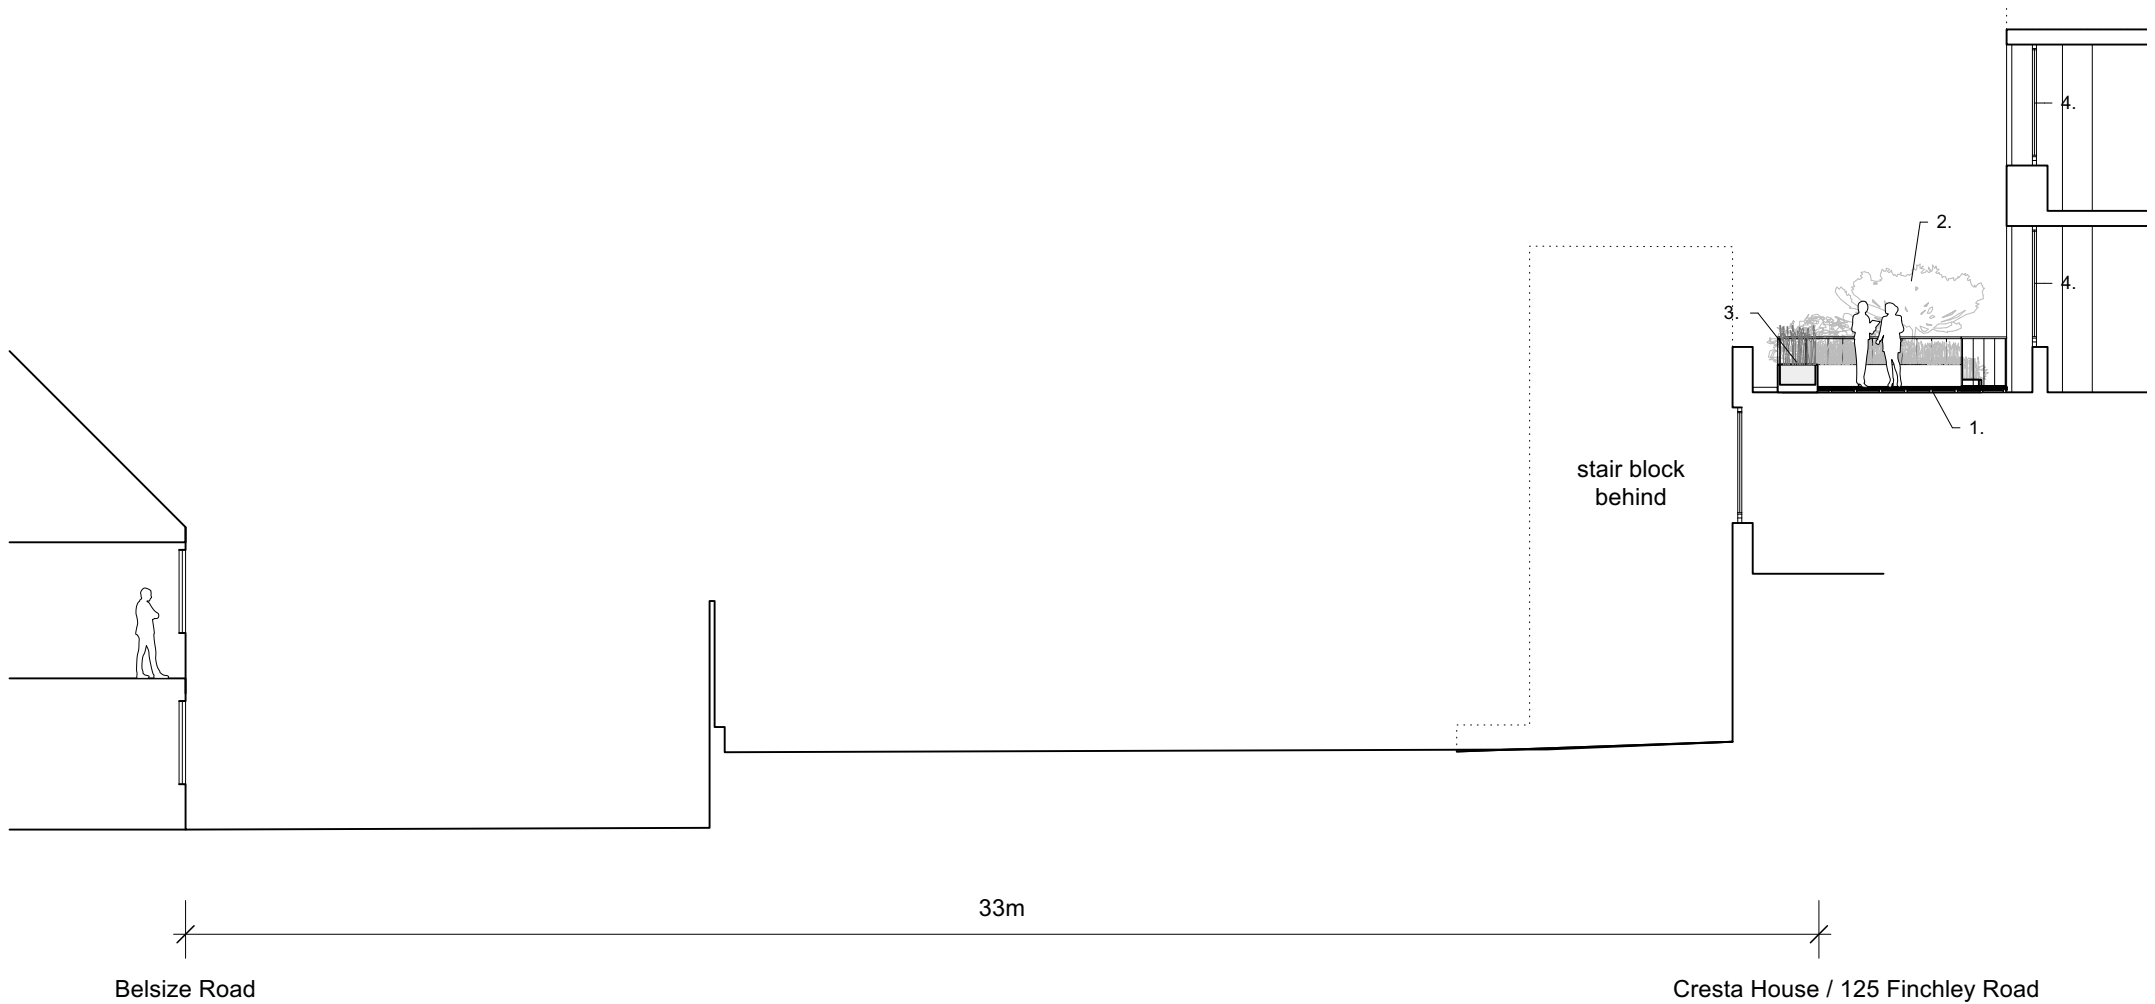

Key:
1. Proposed roof terrace area accessible from the first floor office with raised pedestal paving
2. Proposed area of dedicated landscaping to provide buffer zone to adjacent buildings and landscaping
3. Proposed planter and handrail set back from the existing brick facade
4. Proposed new windows to match existing pushed out in line with existing corner chamfer.



1 As Proposed Section A-A
Scale: 1:150@A3