


P9800823

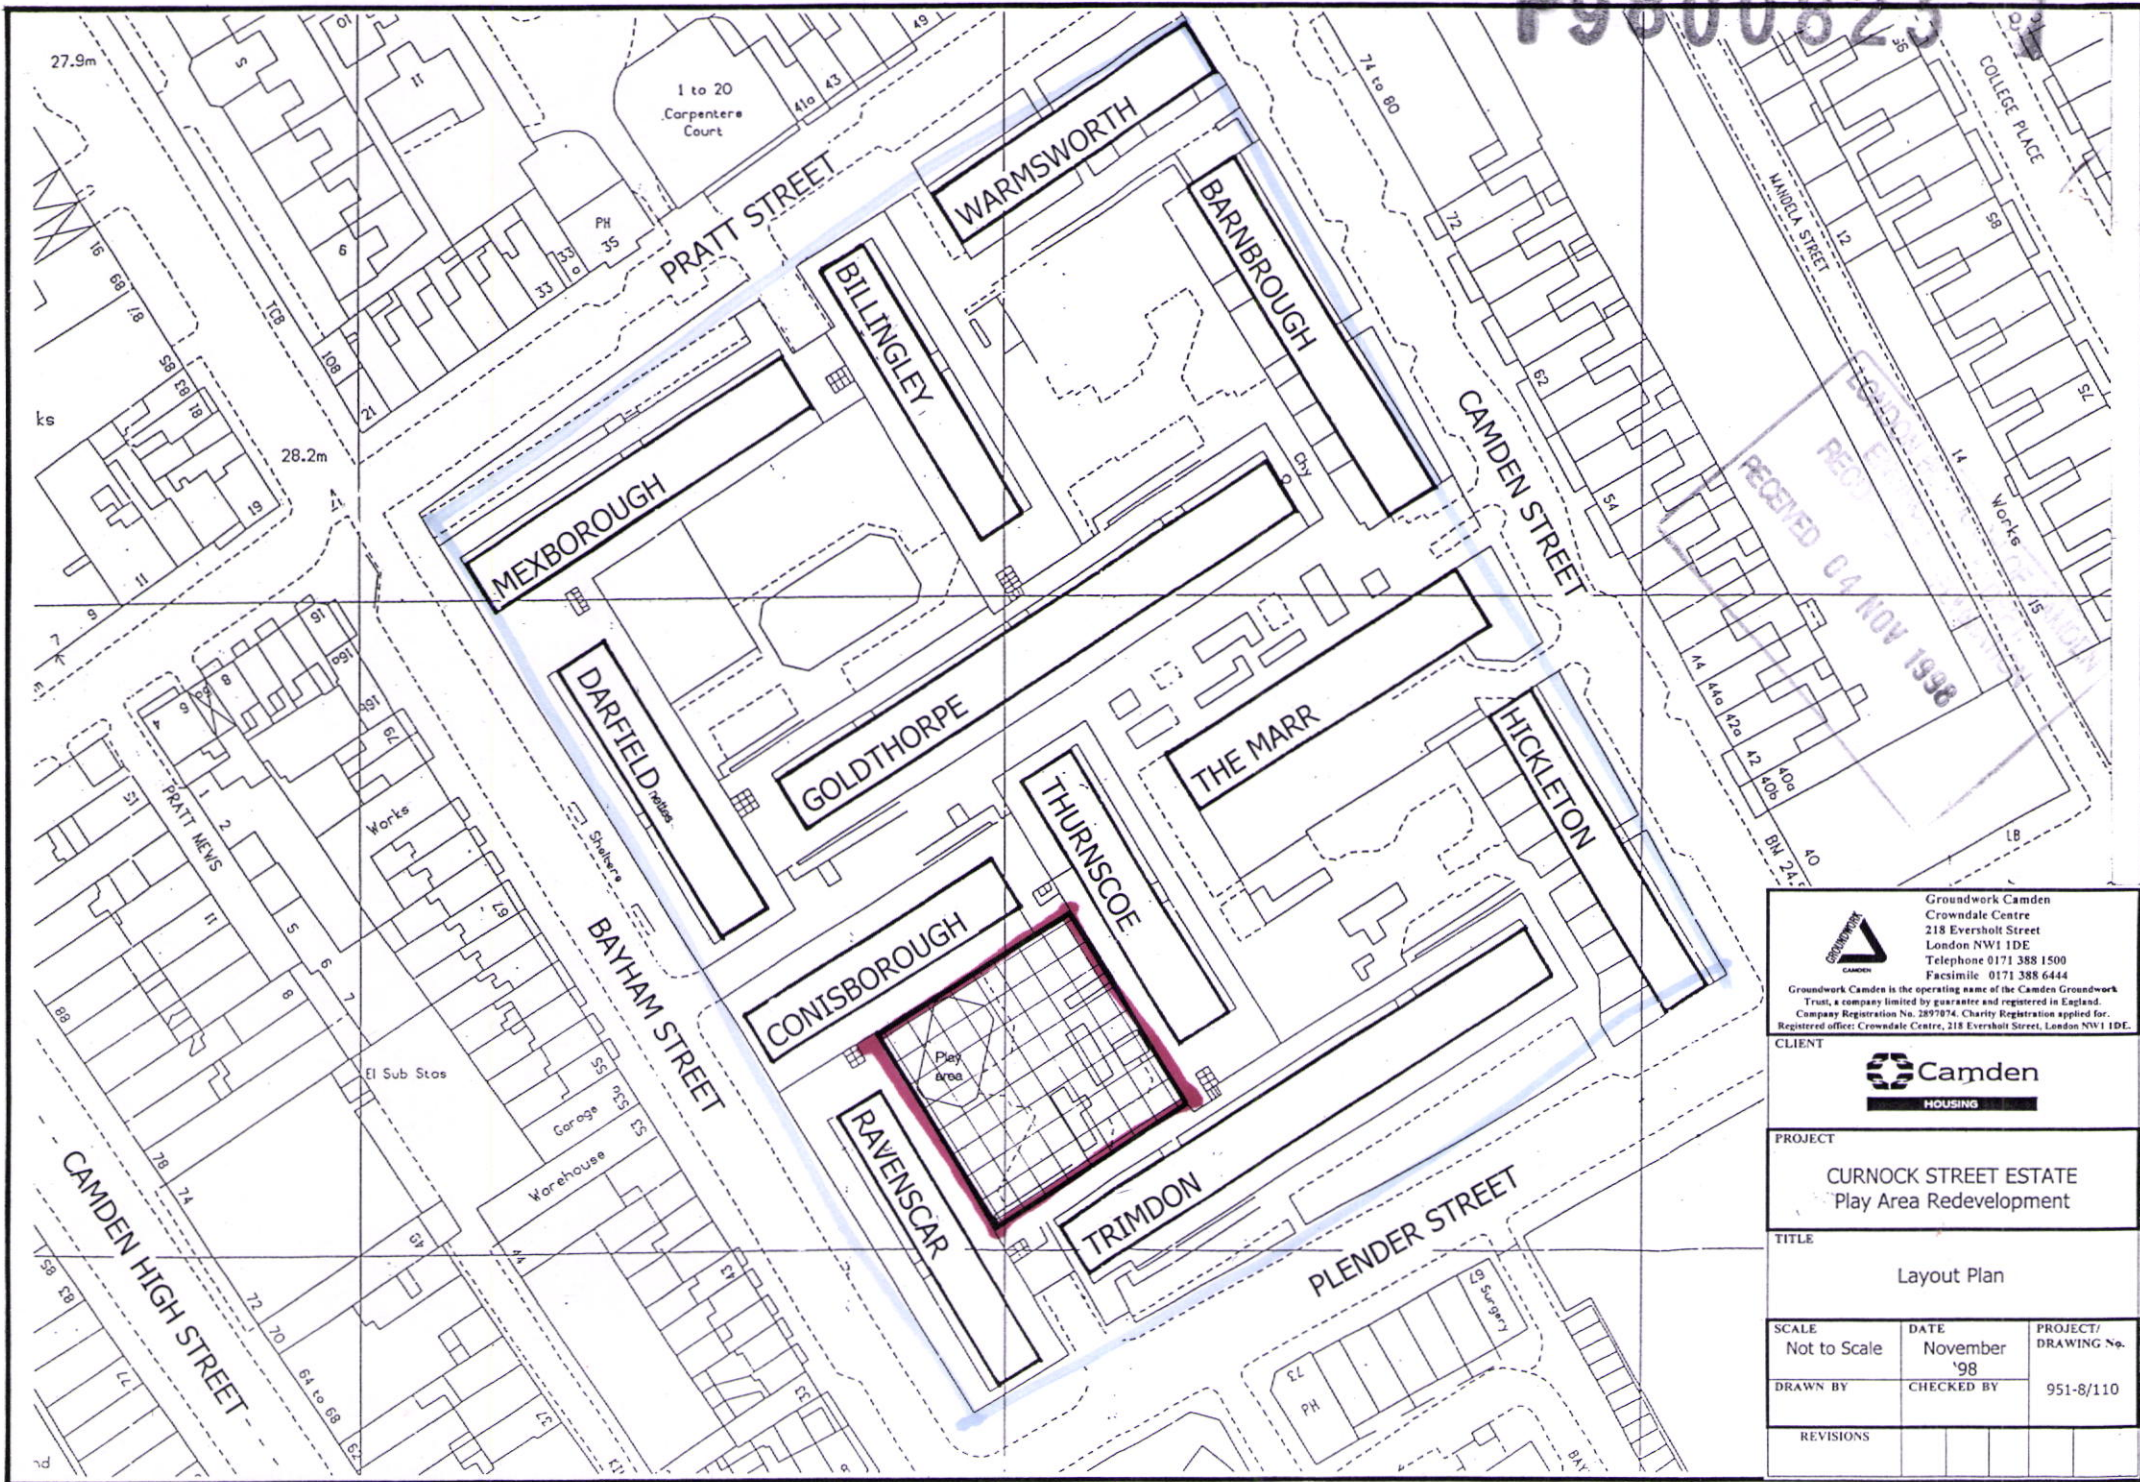

Groundwork Camden
Crowndale Centre
218 Eversholt Street
London NW1 1DE
Telephone 0171 388 1500
Facsimile 0171 388 6444

Groundwork Camden is the operating name of the Camden Groundwork Trust, a company limited by guarantee and registered in England.
Company Registration No. 2897874. Charity Registration applied for.
Registered office: Crowndale Centre, 218 Eversholt Street, London NW1 1DE.

CLIENT

Camden
HOUSING

PROJECT

CURNOCK STREET ESTATE
Play Area Redevelopment

TITLE

Layout Plan

SCALE Not to Scale	DATE November '98	PROJECT/ DRAWING No. 951-8/110
DRAWN BY	CHECKED BY	
REVISIONS		