




**ELEVATION**  
Scale 1:20

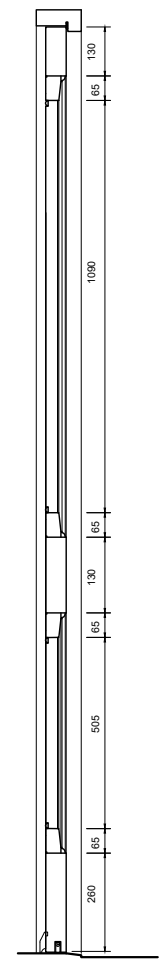


**SECTION**  
Scale 1:20

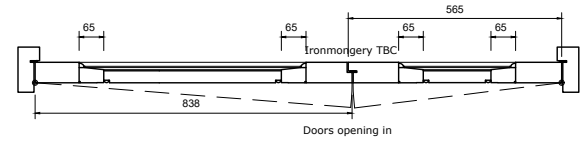

**PLAN** Scale 1:20

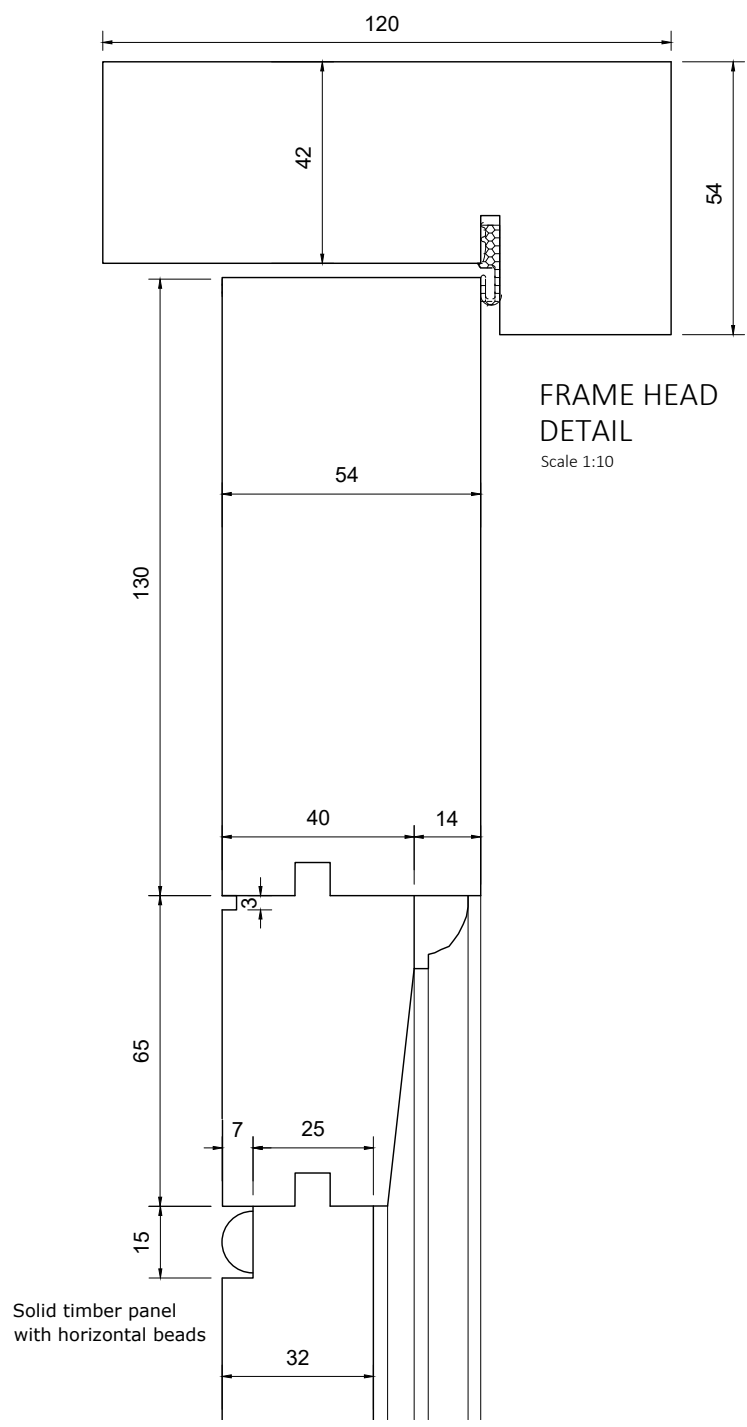


**FRAME HEAD  
DETAIL**  
Scale 1:10

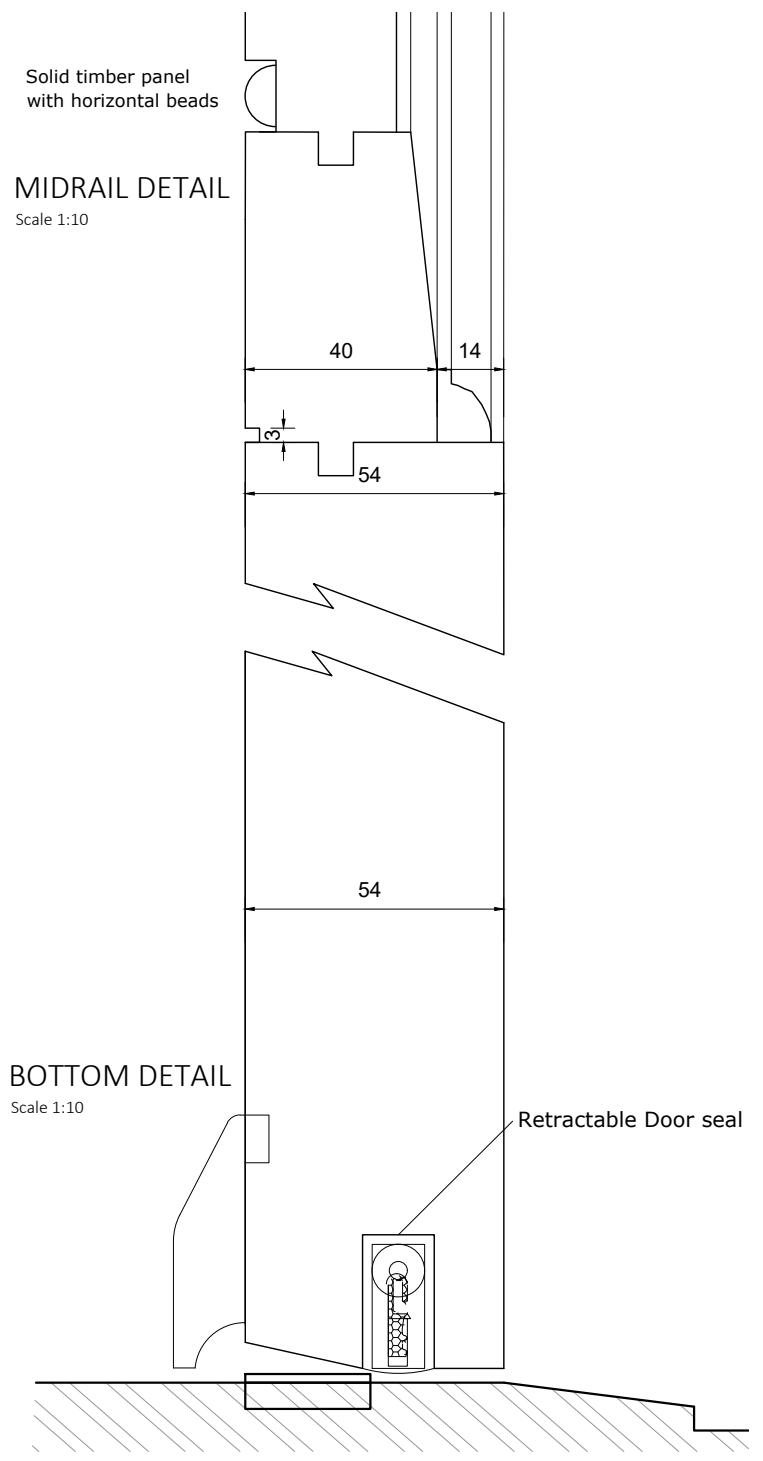


**MIDRAIL DETAIL**  
Scale 1:10

**BOTTOM DETAIL**  
Scale 1:10

Retractable Door seal

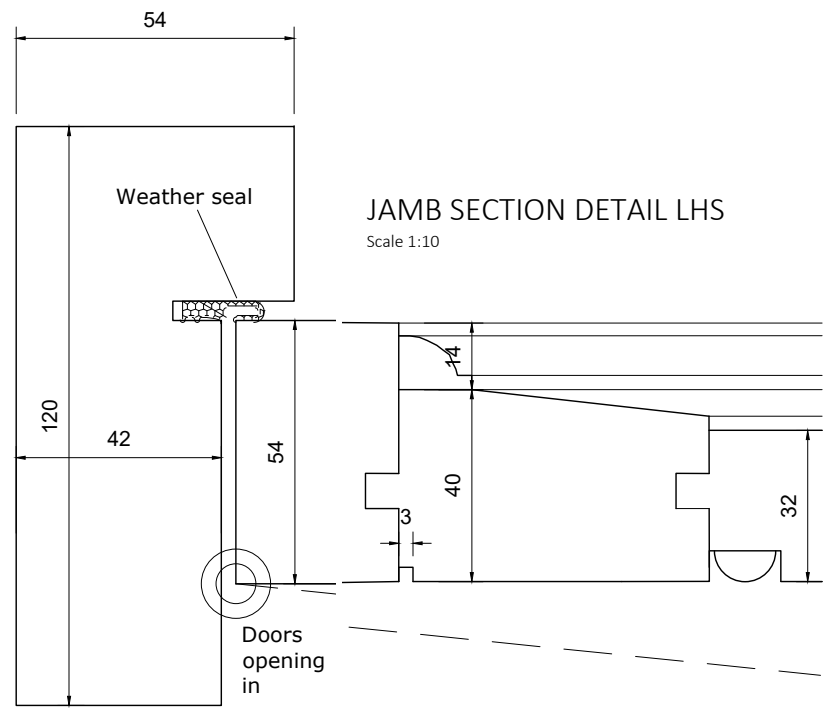

**JAMB SECTION DETAIL LHS**  
Scale 1:10

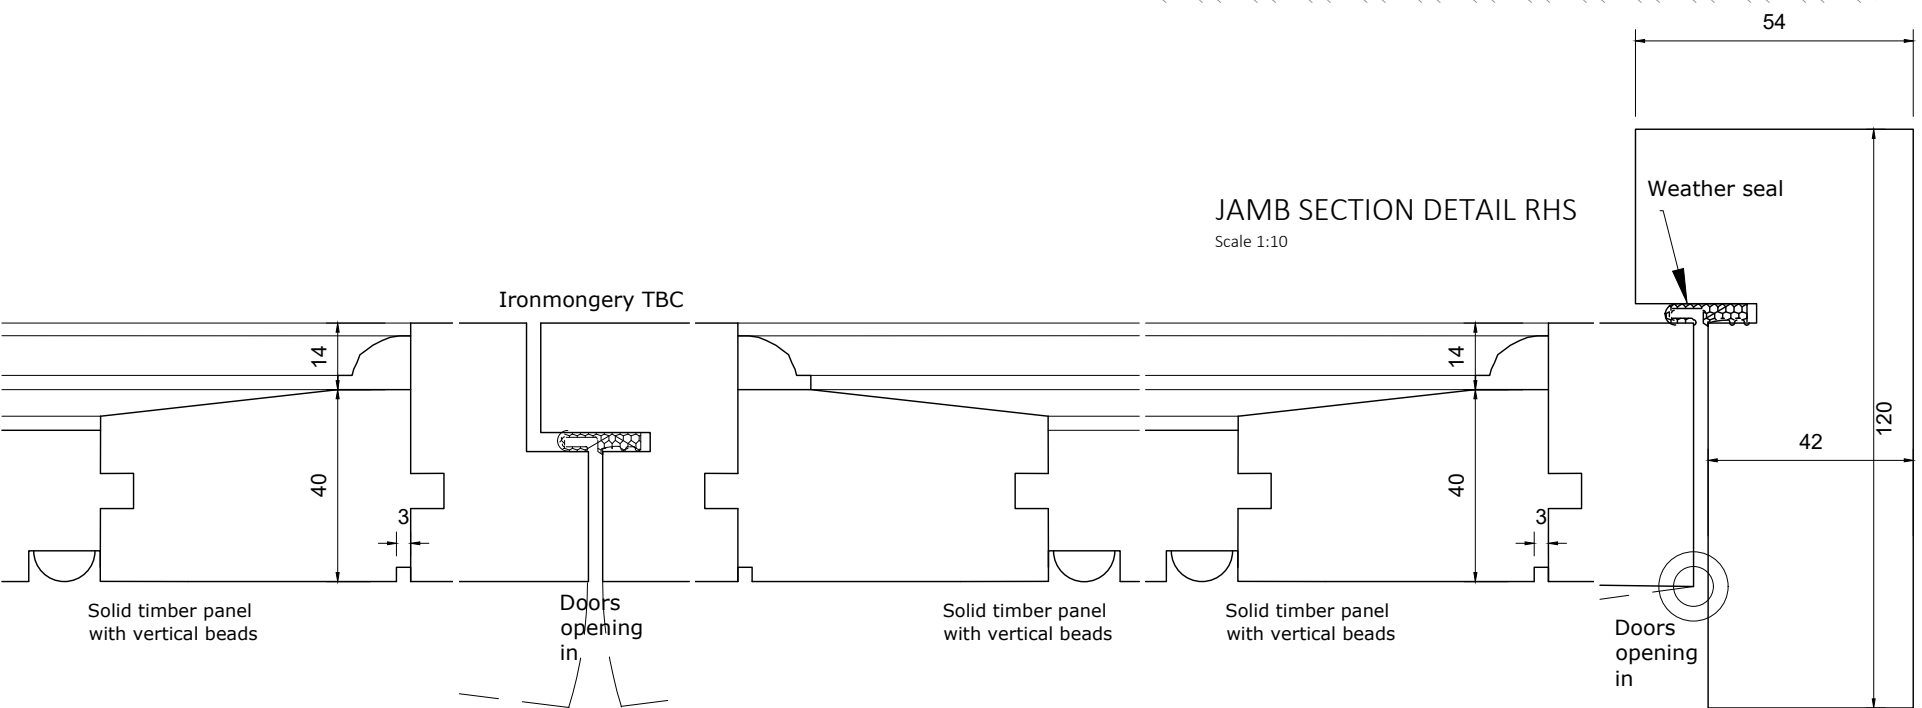

**JAMB SECTION DETAIL RHS**  
Scale 1:10

Weather seal

Disclaimer and Notes  
Do not scale this drawing. All dimensions should be checked on site. Any discrepancy found between this drawing, site and any other document should be referred immediately to Fresson and Tee. All drawings should be read in conjunction with all other contract documents and specifications and all other consultants drawings.  
Copying or reproduction of this drawing without the written permission of Fresson and Tee is not permitted. Copyright is Reserved.  
The PDF hard copy accompanying the CAD data is legal transmission of information. The electronic copies are issued only for convenience of use and record of original file. No liability for the accuracy or for any consequence resulting from the use, additions or alteration of information is accepted by Fresson and Tee.  
Title plan at 1:250 and north point is up.



Rev Iss.	Description	Date
P1	DF	ISSUED FOR PLANNING
		23.05.2023

**Front Entrance Door -  
Details**

PROJECT NAME  
57-59 Neal Street - Refurbishment works

ADDRESS  
57-59 Neal Street  
London W1T

CLIENT  
Shaftesbury Covent Garden Ltd

DRAWN BY  
DF

CHECKED BY  
DF

JOB NO.  
25483

SCALE  
1:10/1:20/@A3

DATE  
May 2023

DRAWING NO.  
C-110-P1

