


Side Elevation

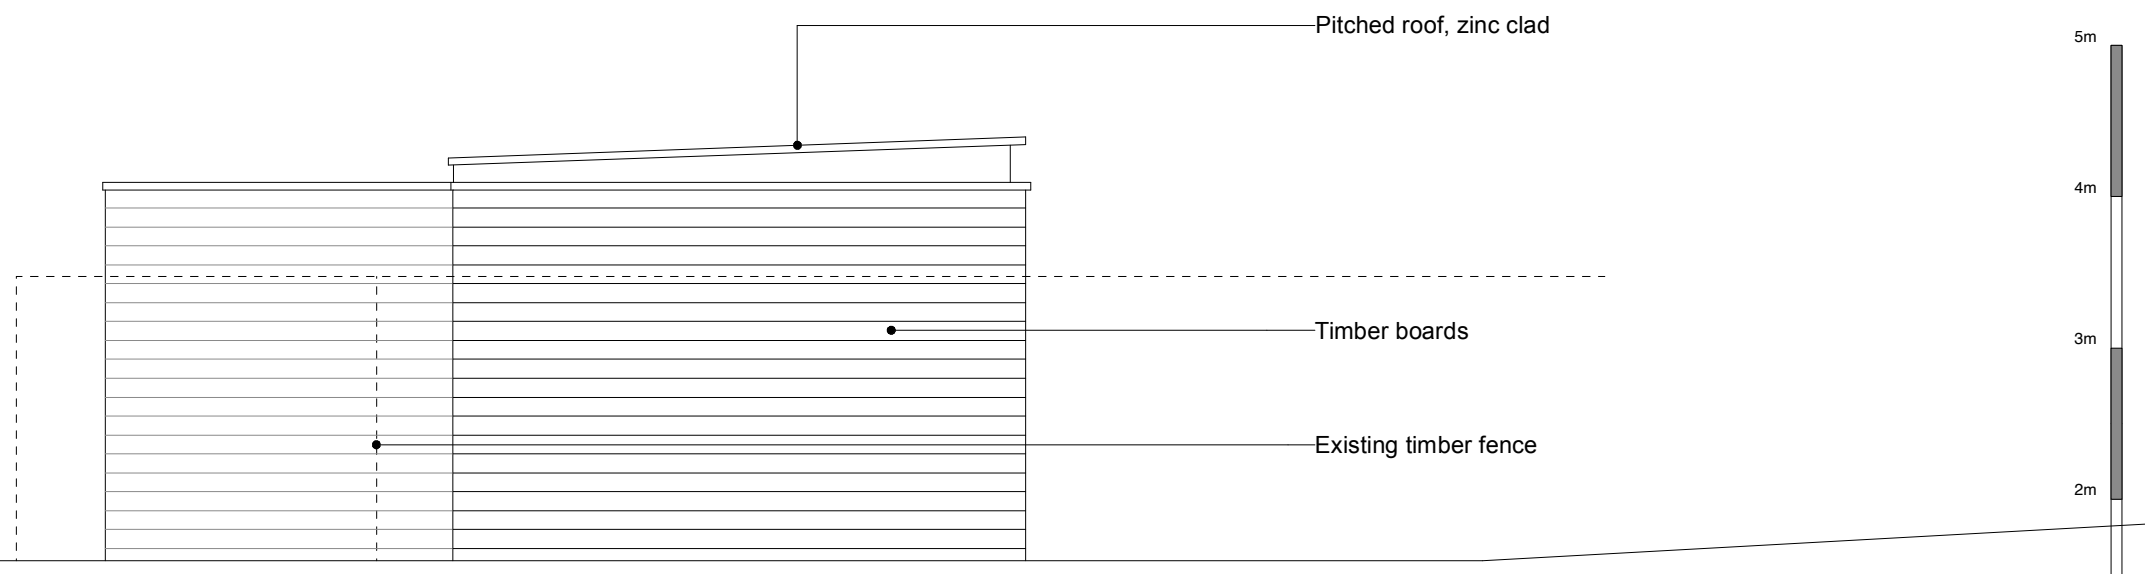

Side Elevation