


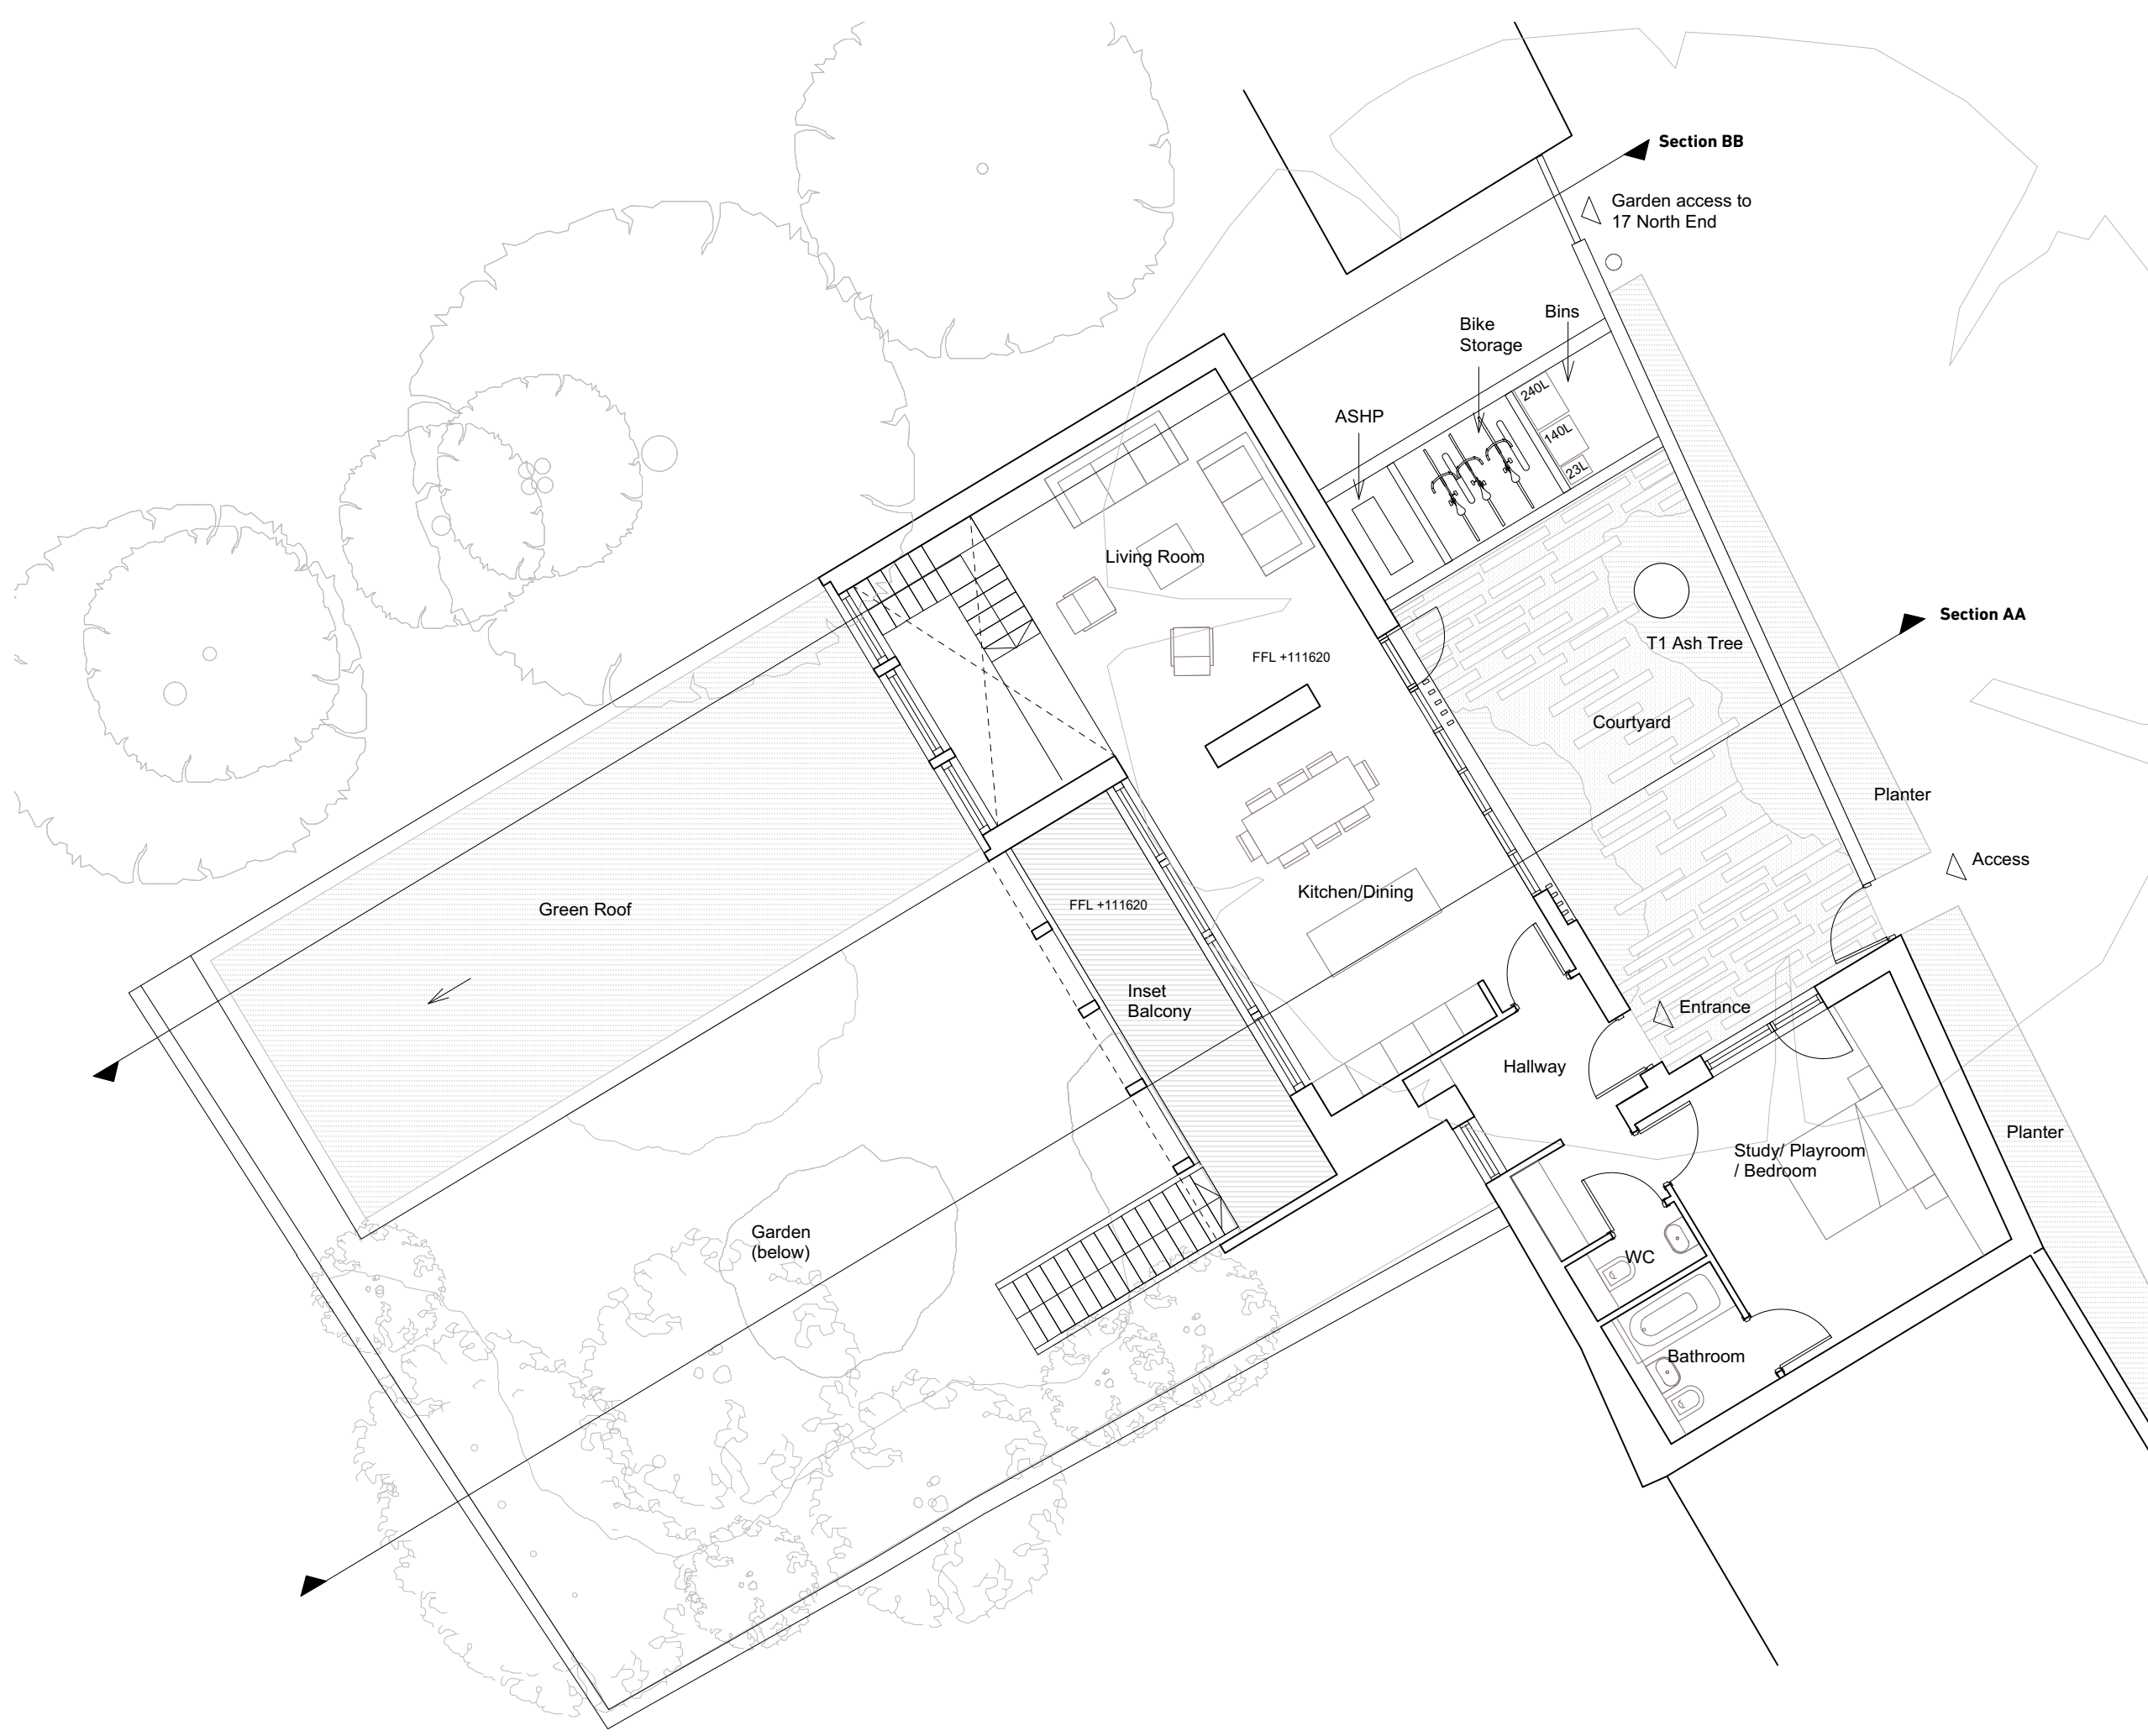

GENERAL NOTES

All dimensions to be checked on site.
Report any discrepancies to the Architect.



rev B 17.05.23 Cut back at foot of garden
rev A 30.05.22 Minor Amendments

Artefact
info@artefact-studio.com

Project Name	North End		
Project Reference	NOR		
Project Address	Land at Rear of 17 North End		
	NW3 7HR		
Drawing Name	Proposed Upper Ground Floor		
Drawing Number	111	Revision	B
Scale	1:100 @A3 1:50 @A1	Date	03 12 21
Drawing Status	Planning		

