



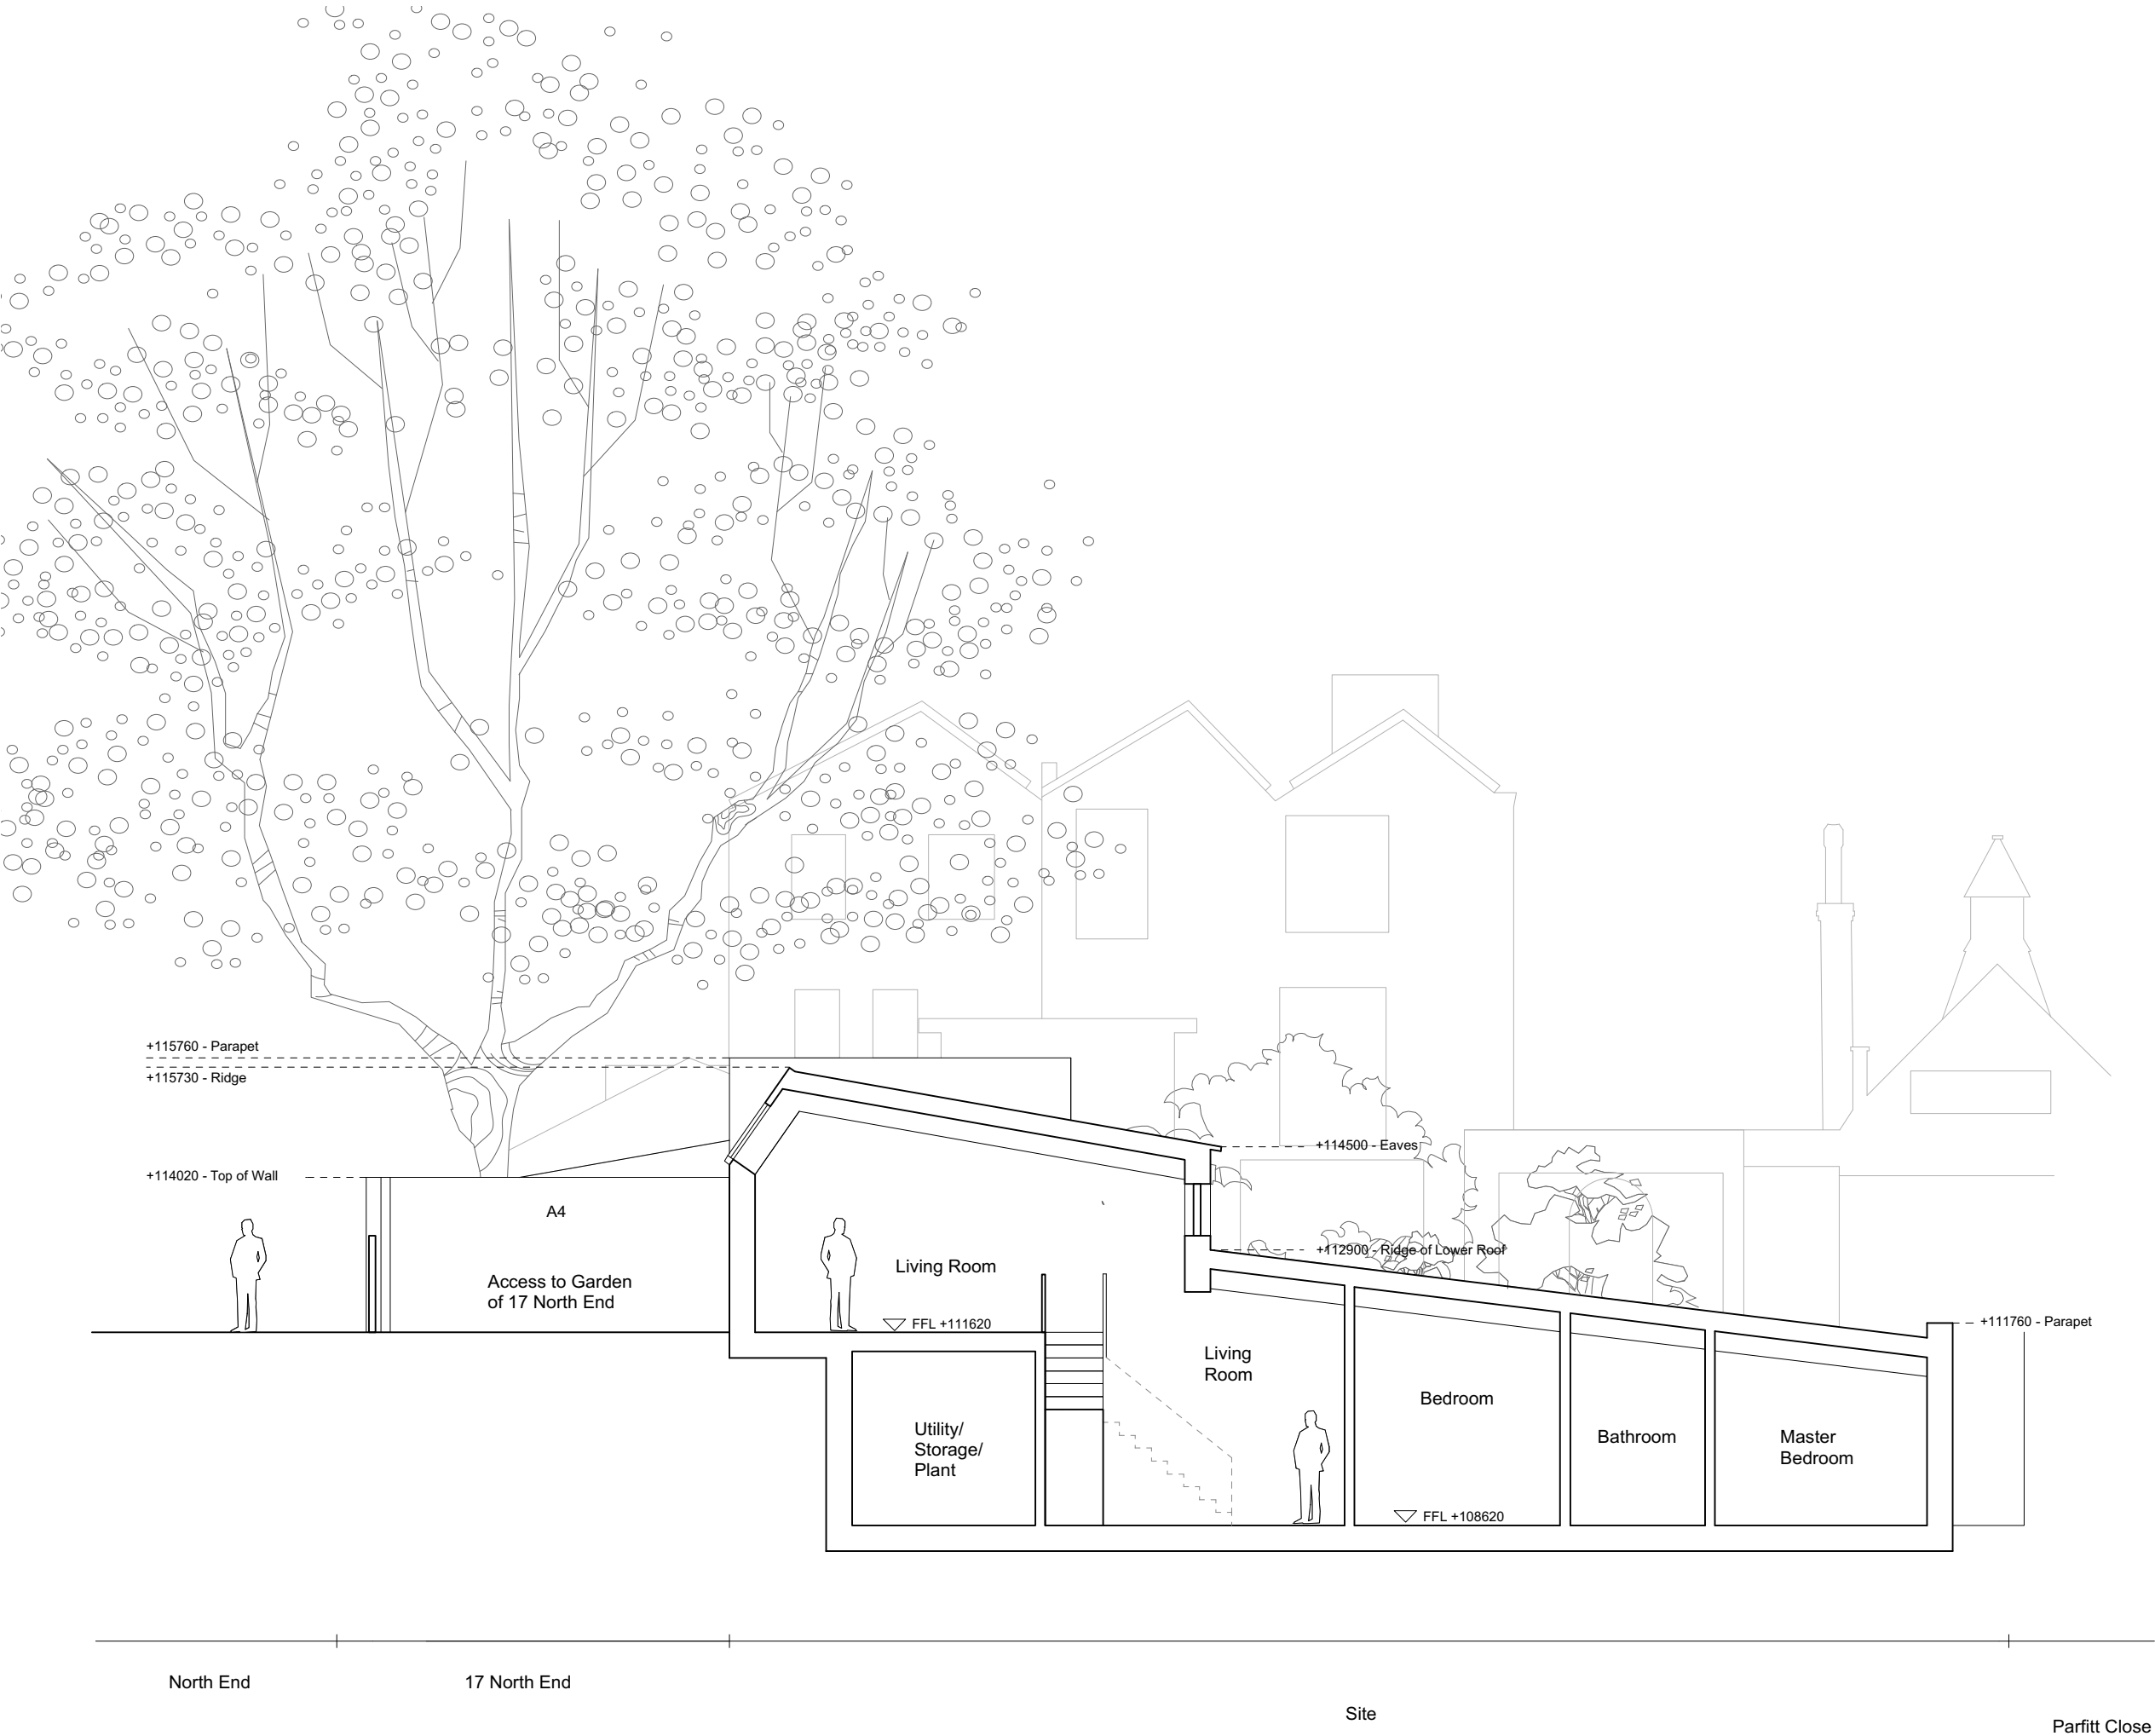

GENERAL NOTES

All dimensions to be checked on site.
Report any discrepancies to the Architect.

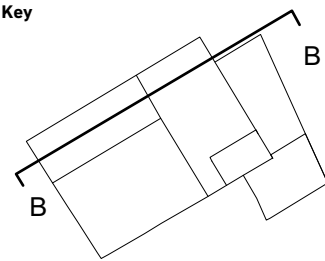

Notes
A - External Wall
A1 - Lime render
A2 - Concrete plinth
A3 - Timber weatherboard
A4 - Yellow stock brick to match existing
A5 - Timber screen
A6 - Timber columns

B - Windows
B1 - Timber windows
B2 - PPC aluminium window

C - External Doors
C1 - Solid timber panel door
C2 - Glazed timber door

D - Roof
D1 - Bauder extensive sedum green roof
D2 - Standing seam zinc

rev A 17.05.23 Cut back at foot of garden

Artefact
info@artefact-studio.com

Project Name **North End**
Project Reference **NOR**
Project Address **Land at Rear of 17 North End
NW3 7HR**
Drawing Name **Proposed Section BB**

Drawing Number	201	Revision	A
Scale	1:100 @A3 1:50@A1	Date	03 12 21
Drawing Status	Planning		

