


1 Proposed Demolition - Basement B2  
1:100

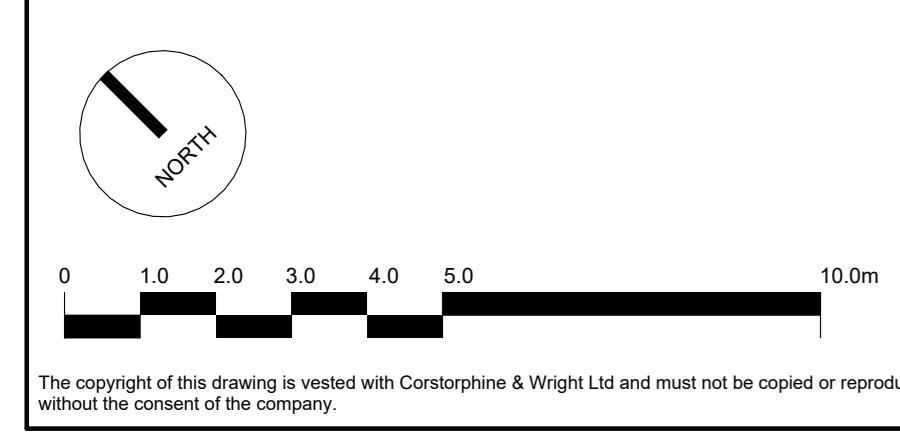

Rev.	Description	Date	Drw.	CHK.
P-02	CHANGE IN LAYOUT FOR UNIT 1 ON B2	18.05.23	DL	ML
P-01	UPDATE TO APPLICATION BOUNDARY COLOUR AND KEY	07.02.2023	DL	ML
P-00	PLANNING	27.01.2023	DL	ML

Demolition Legend	
<span style="color: red;">—</span>	Demolition
<span style="background-color: grey; border: 1px solid grey;"> </span>	Area Outside of Application
<span style="border: 2px dashed blue;"> </span>	Area of Application

Client: Oxford Victoria House Ltd.		<b>Corstorphine &amp; Wright</b>	
Project: 21593 - Victoria House		London Studio 2127 Lark's Conduit Street, Holborn, London, WC1N 3NL 020 7462 0020 corstorphinewright.com	
Drawing Title: Plan - Proposed Demolition - Basement B2	Drawing No: 21593-CWA-VH-B2-DR-A-0430	Scale: 1:100	Revision: P-02
Drawing Status: PLANNING	Drawn: DL	Checked: ML	Date: 27/01/2023