




NOTES  
 Do not scale from drawings.  
 All information subject to statutory approvals being obtained.  
 Information to be used only as defined by 'drawing status'.  
 Report any discrepancies to Contract Administrator prior to construction.  
 © Harry Hewat 2023

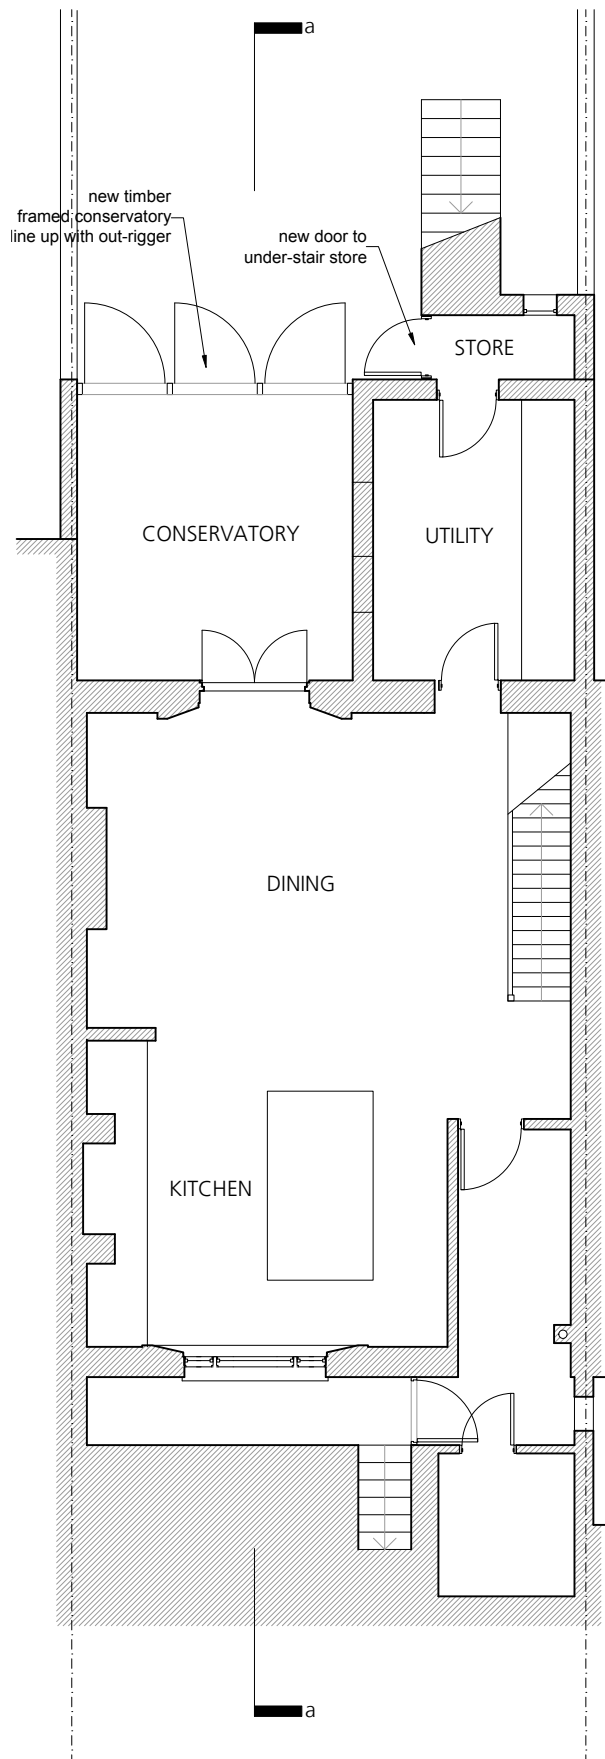


LOWER GROUND

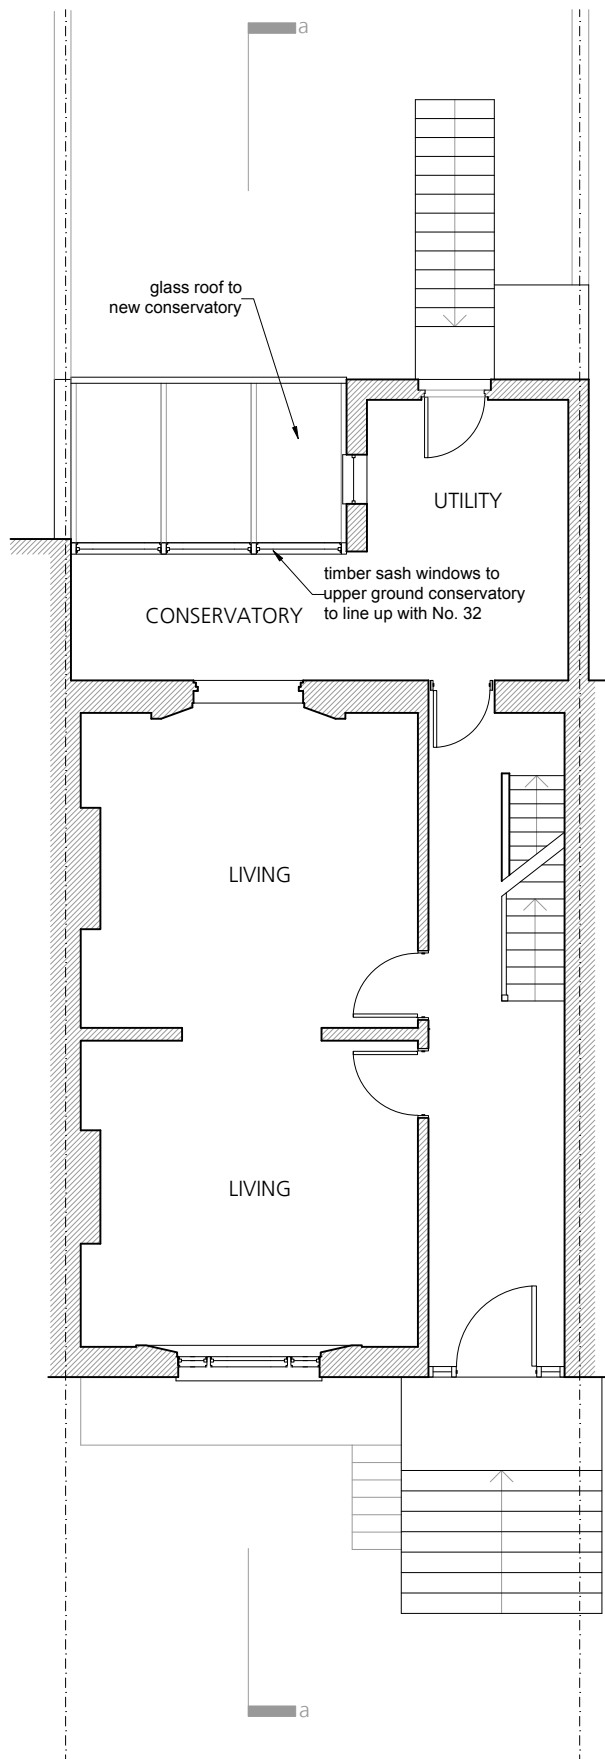


UPPER GROUND

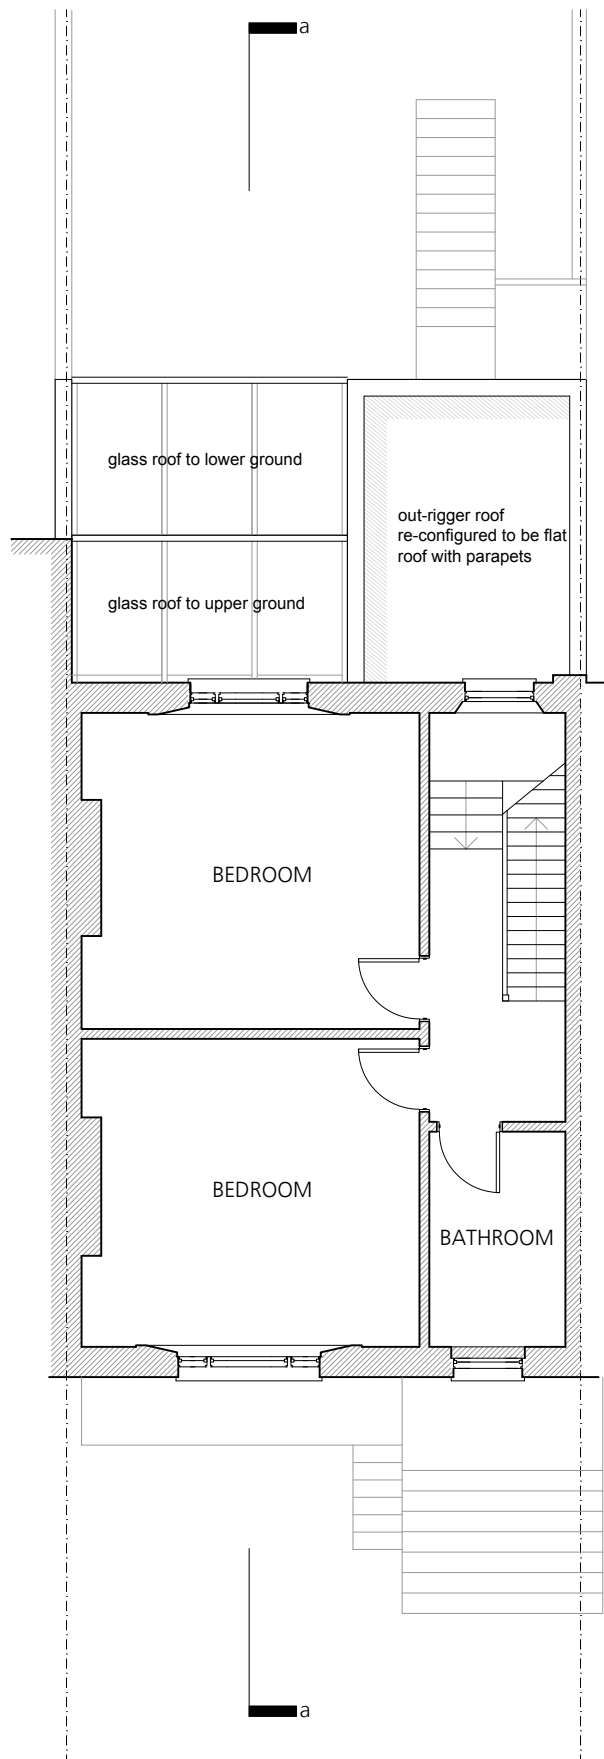

FIRST

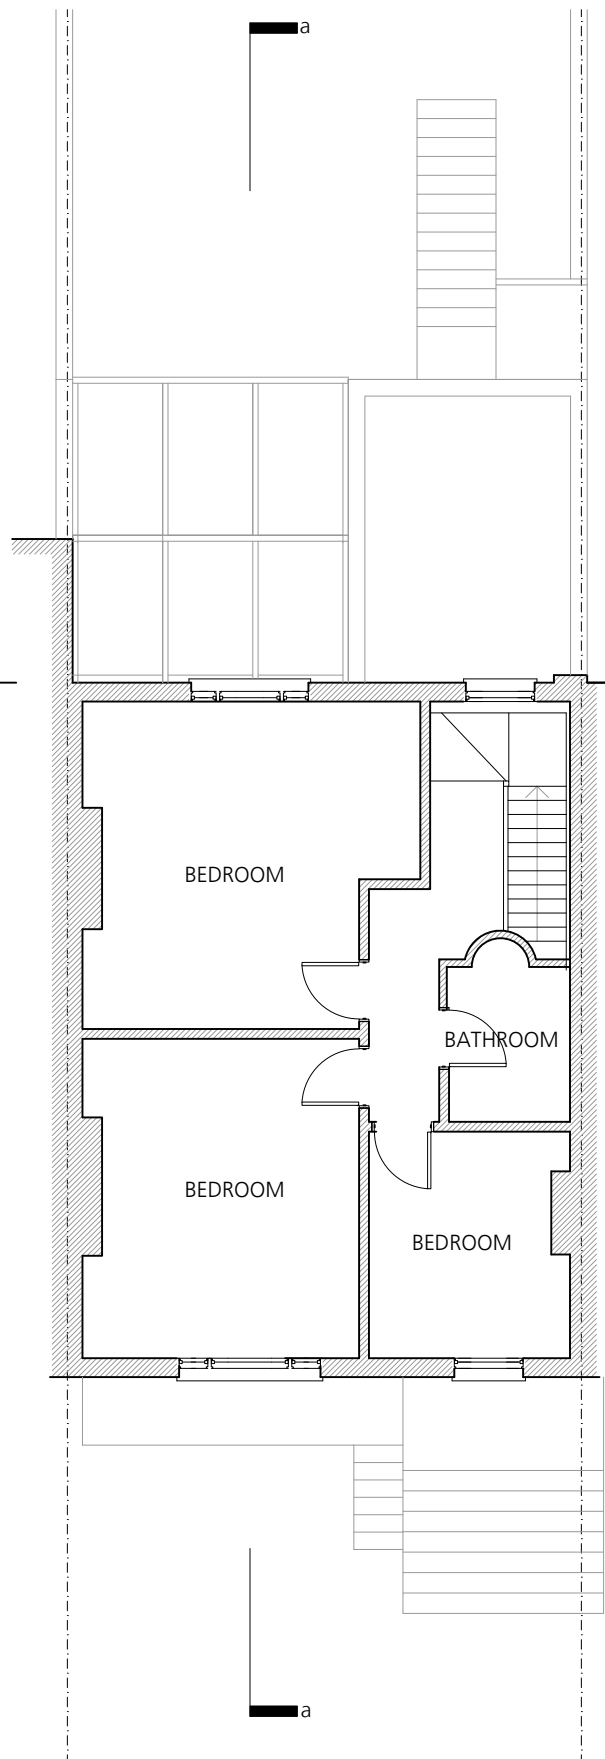

SECOND

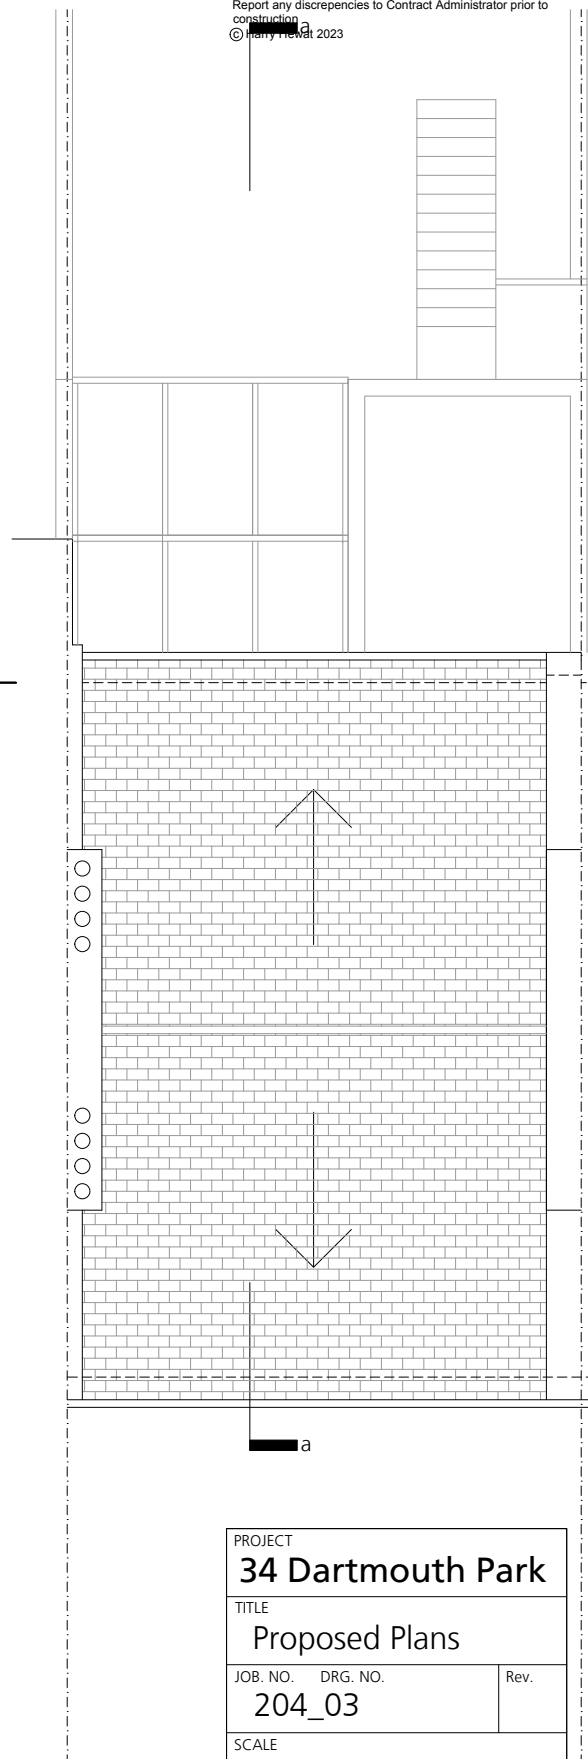


ROOF

new timber framed conservatory line up with out-rigger  
 new door to under-stair store

glass roof to new conservatory  
 timber sash windows to upper ground conservatory to line up with No. 32

glass roof to lower ground  
 glass roof to upper ground  
 out-rigger roof re-configured to be flat roof with parapets

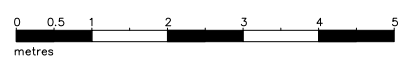

PROJECT		
<b>34 Dartmouth Park</b>		
TITLE		
<b>Proposed Plans</b>		
JOB. NO.	DRG. NO.	Rev.
	<b>204_03</b>	
SCALE		
<b>1:100 @ A3</b>		
STATUS		
<b>Planning</b>		
Harry Hewat Design		
2 Blurton Rd, LONDON E5 0NL		
Tel: 07867 767 155		
Email: info@harryhe.co.uk		

