

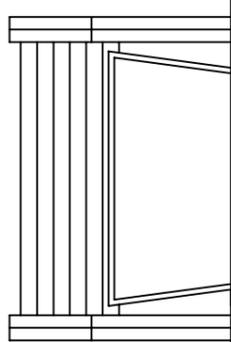


General Notes

**NOTES**  
 All dimensions must be checked on site and not scaled from this drawing.  
 Any discrepancies to be reported immediately.  
 Works to be in accordance with current building regs and codes of practice and to satisfaction of L.A.  
 Owner to serve relevant notices on adjoining owners in respect of works on the party wall(s) and appoint a Party Wall Surveyor if required.

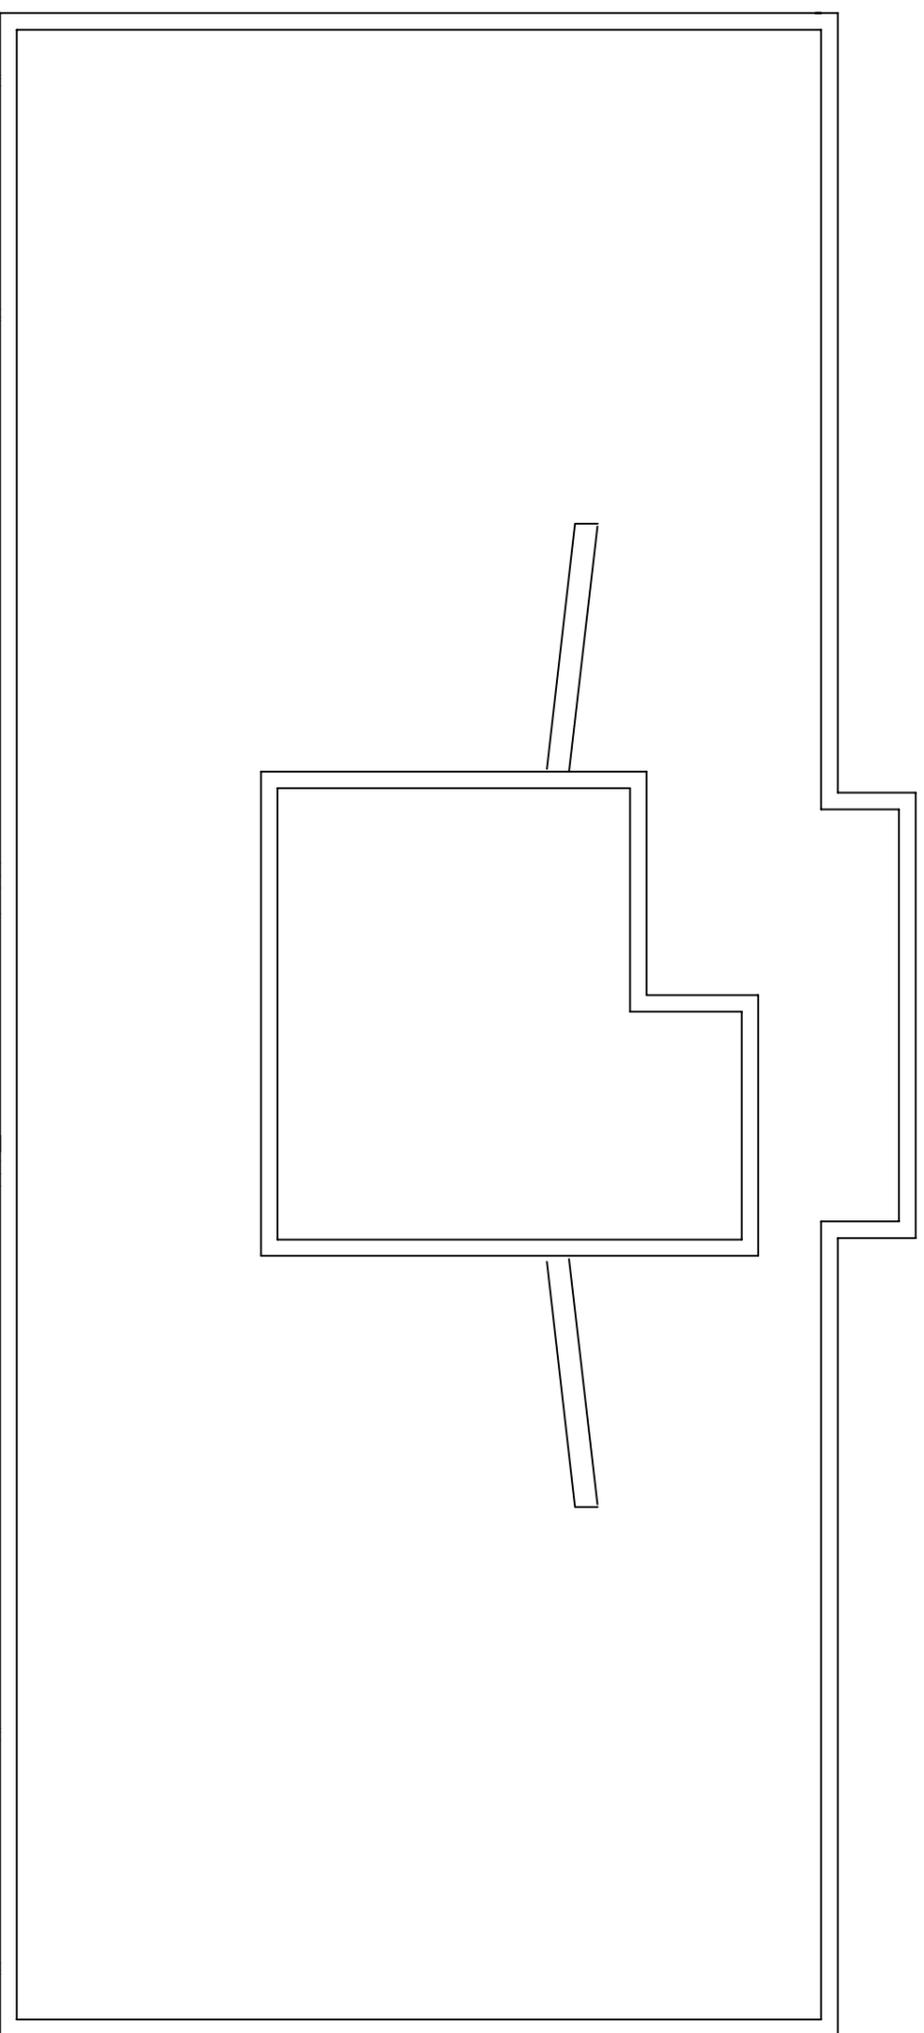

ARIEL VIEW

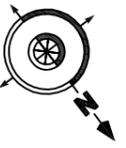

No.	Revision/Issue No.2	Date

From Name and Address  
**BMCS**  
 CHARTERED SURVEYORS  
 Unit 3  
 Colindale Technology Park  
 Colindale Lane  
 London.  
 NW9 6BX

Project Name and Address  
 Elgar House  
 11-17 Fairfax Road  
 London  
 NW6 4EX

Project	Proposed Ariel View	Sheet	10/10
Date	26-04-2023		
Scale	1:100 @ A3		