



General Notes


NOTES  
All dimensions must be checked on site and not scaled from this drawing.  
Any discrepancies to be reported immediately.  
Works to be in accordance with current building regs and codes of practice and to satisfaction of L.A.  
Owner to serve notices on relevant adjoining owners in respect of works on the party wall(s) and appoint a Party Wall Surveyor if required.

No.	Revision/Issue No.2		Date

From Name and Address  
**BMCS** CHARTERED SURVEYORS  
Unit 3  
Colindale Technology Park  
Colindale Lane  
London.  
NW9 6BX

Project Name and Address  
Elgar House  
11-17 Fairfax Road  
London  
NW6 4EX

Project	Sheet
Existing Rear Elevation	2/10
Date	
26-04-2023	
Scale	
1:100 @ A3	

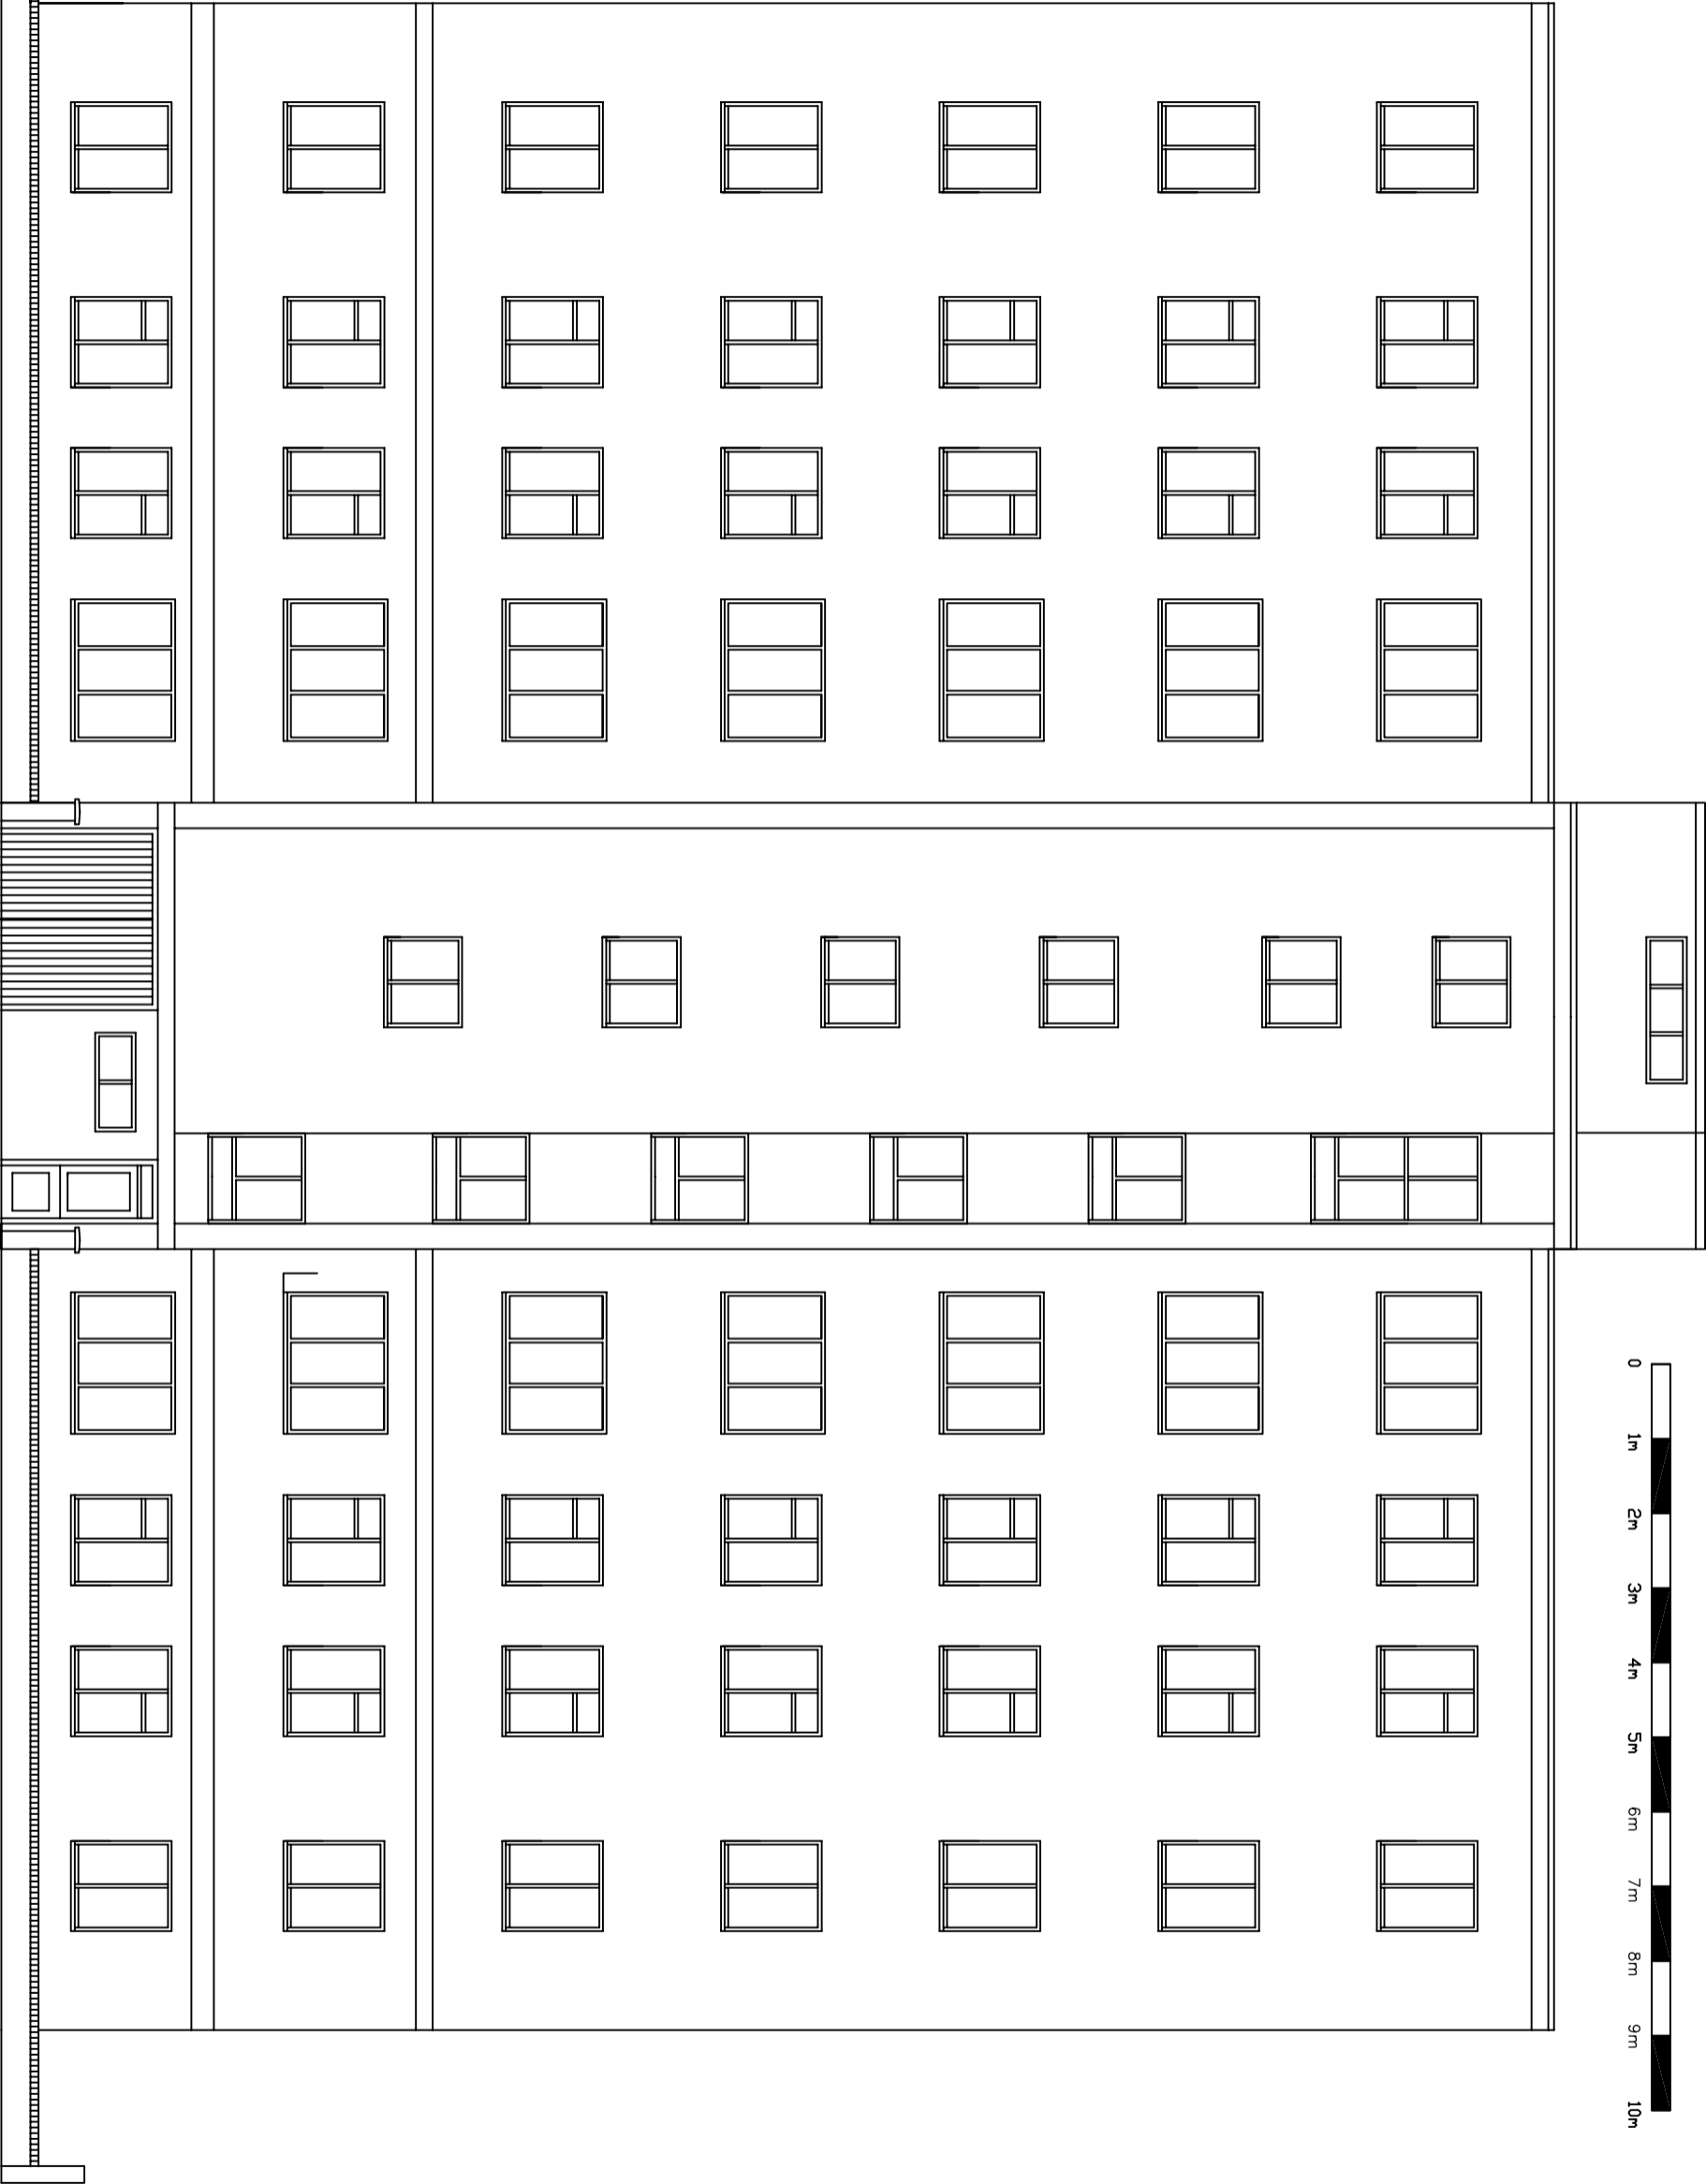

REAR ELEVATION