

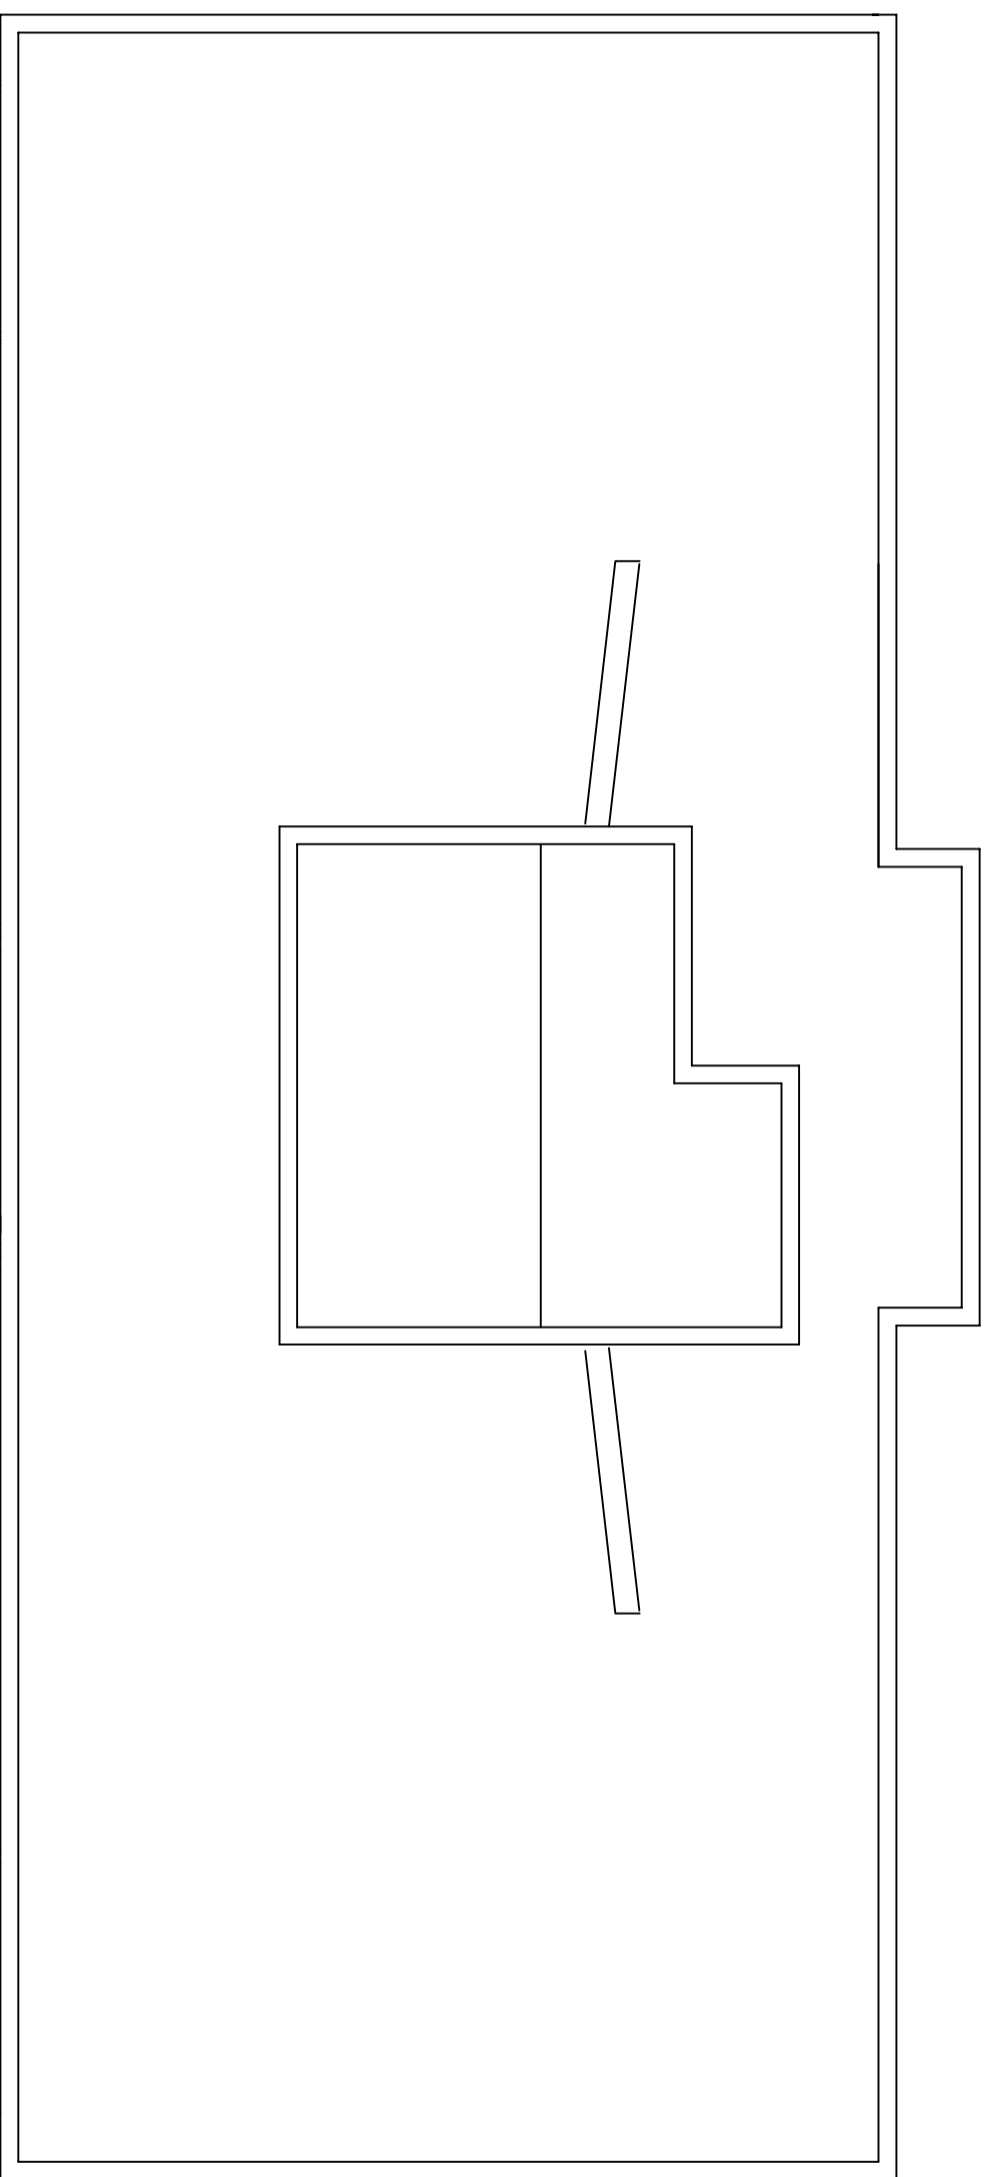


General Notes

NOTES
All dimensions must be checked on site and not scaled from this drawing.
Any discrepancies to be reported immediately.
Works to be in accordance with current building regs and codes of practice and to satisfaction of L.A.
Owner to serve notices on relevant adjoining owners in respect of works on the party wall(s) and appoint a Party Wall Surveyor if required.

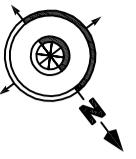

ARIEL VIEW

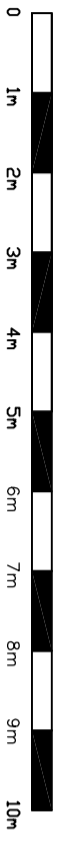

No.	Revision/Issue No.2	Date

From Name and Address
BMCS
CHARTERED SURVEYORS
Unit 3
Colindale Technology Park
Colindale Lane
London.
NW9 6BX

Project Name and Address
Eggar House
11-17 Fairfax Road
London
NW6 4EX

Project	Existing Ariel View	Sheet	5/10
Date	26-04-2023		
Scale	1:100 @ A3		