



General Notes


NOTES
 All dimensions must be checked on site and not scaled from this drawing.
 Any discrepancies to be reported immediately. Works to be in accordance with current building regs and codes of practice and to satisfaction of L.A.
 Owner to serve relevant notices on adjoining owners in respect of works on the party wall(s) and appoint a Party Wall Surveyor if required.

No.	Revision/Issue No.2	Date

From Name and Address
BMCS
 CHARTERED SURVEYORS
 Unit 3
 Colindale Technology Park
 Colindale Lane
 London
 NW9 6BX

Project Name and Address
 Elgar House
 11-17 Fairfax Road
 London
 NW6 4EX

Project
 Existing Front Elevation
 Date
 26-04-2023
 Scale
 1:100 @ A3
 Sheet
 1/10

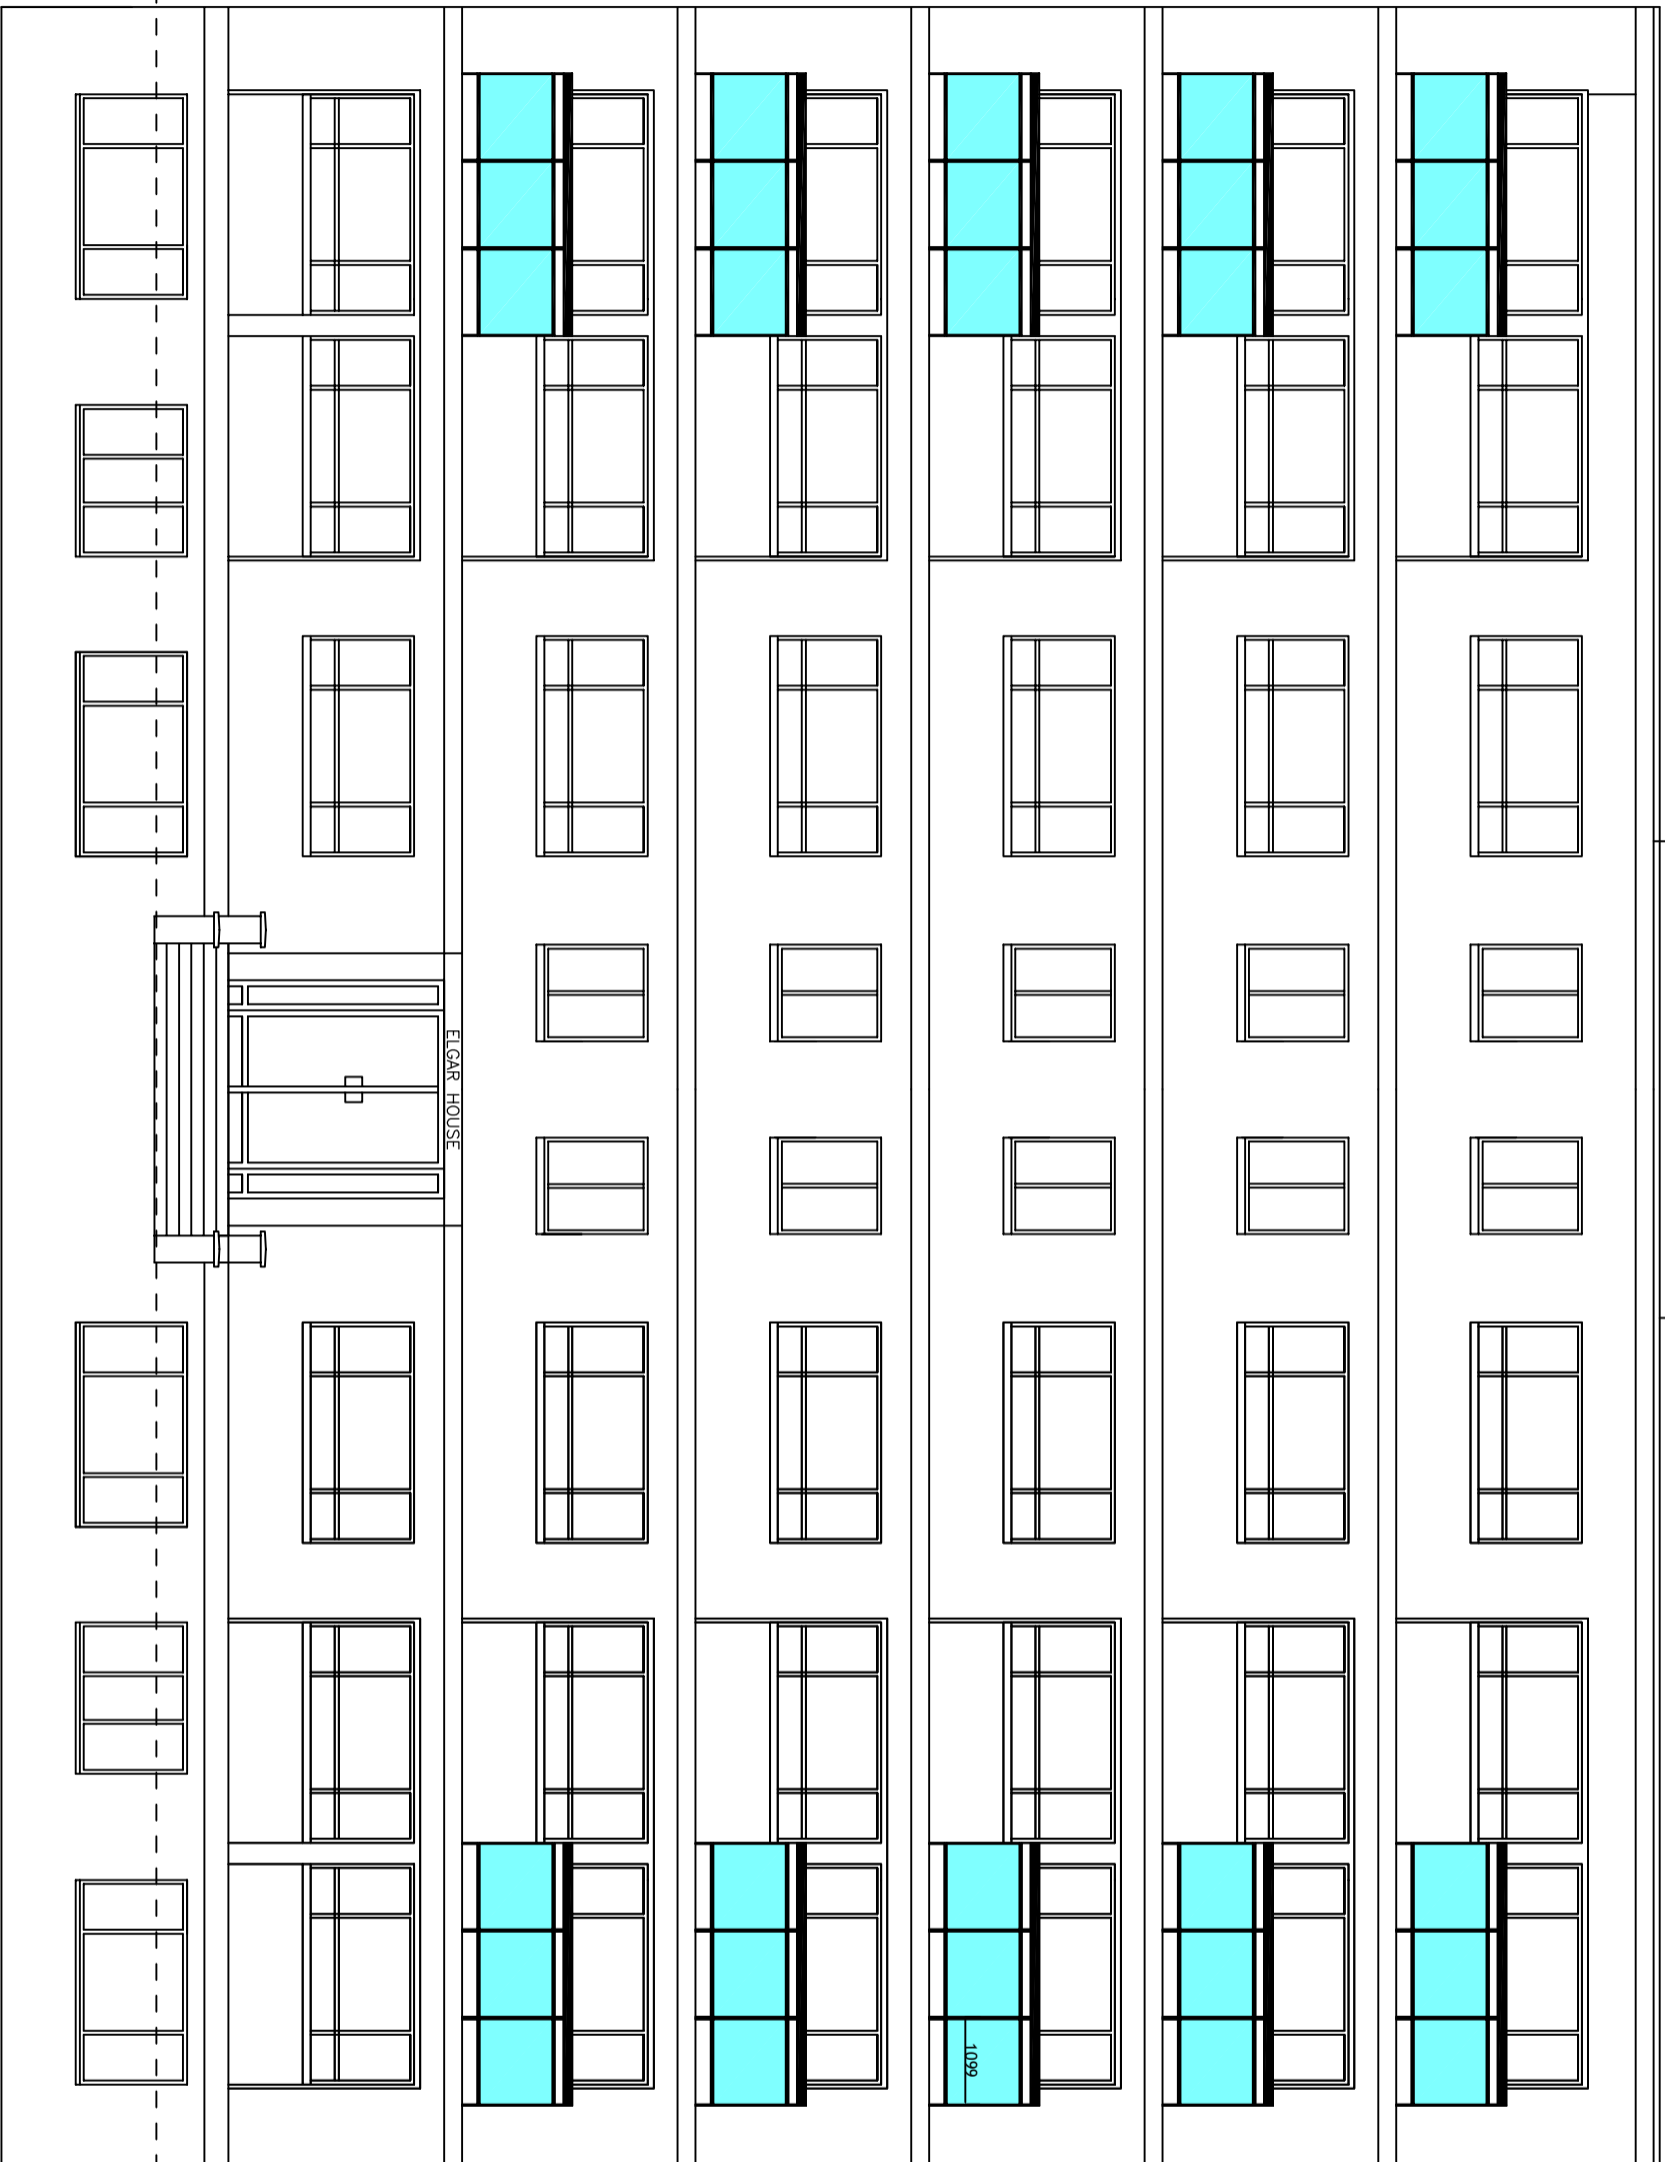

FRONT ELEVATION