
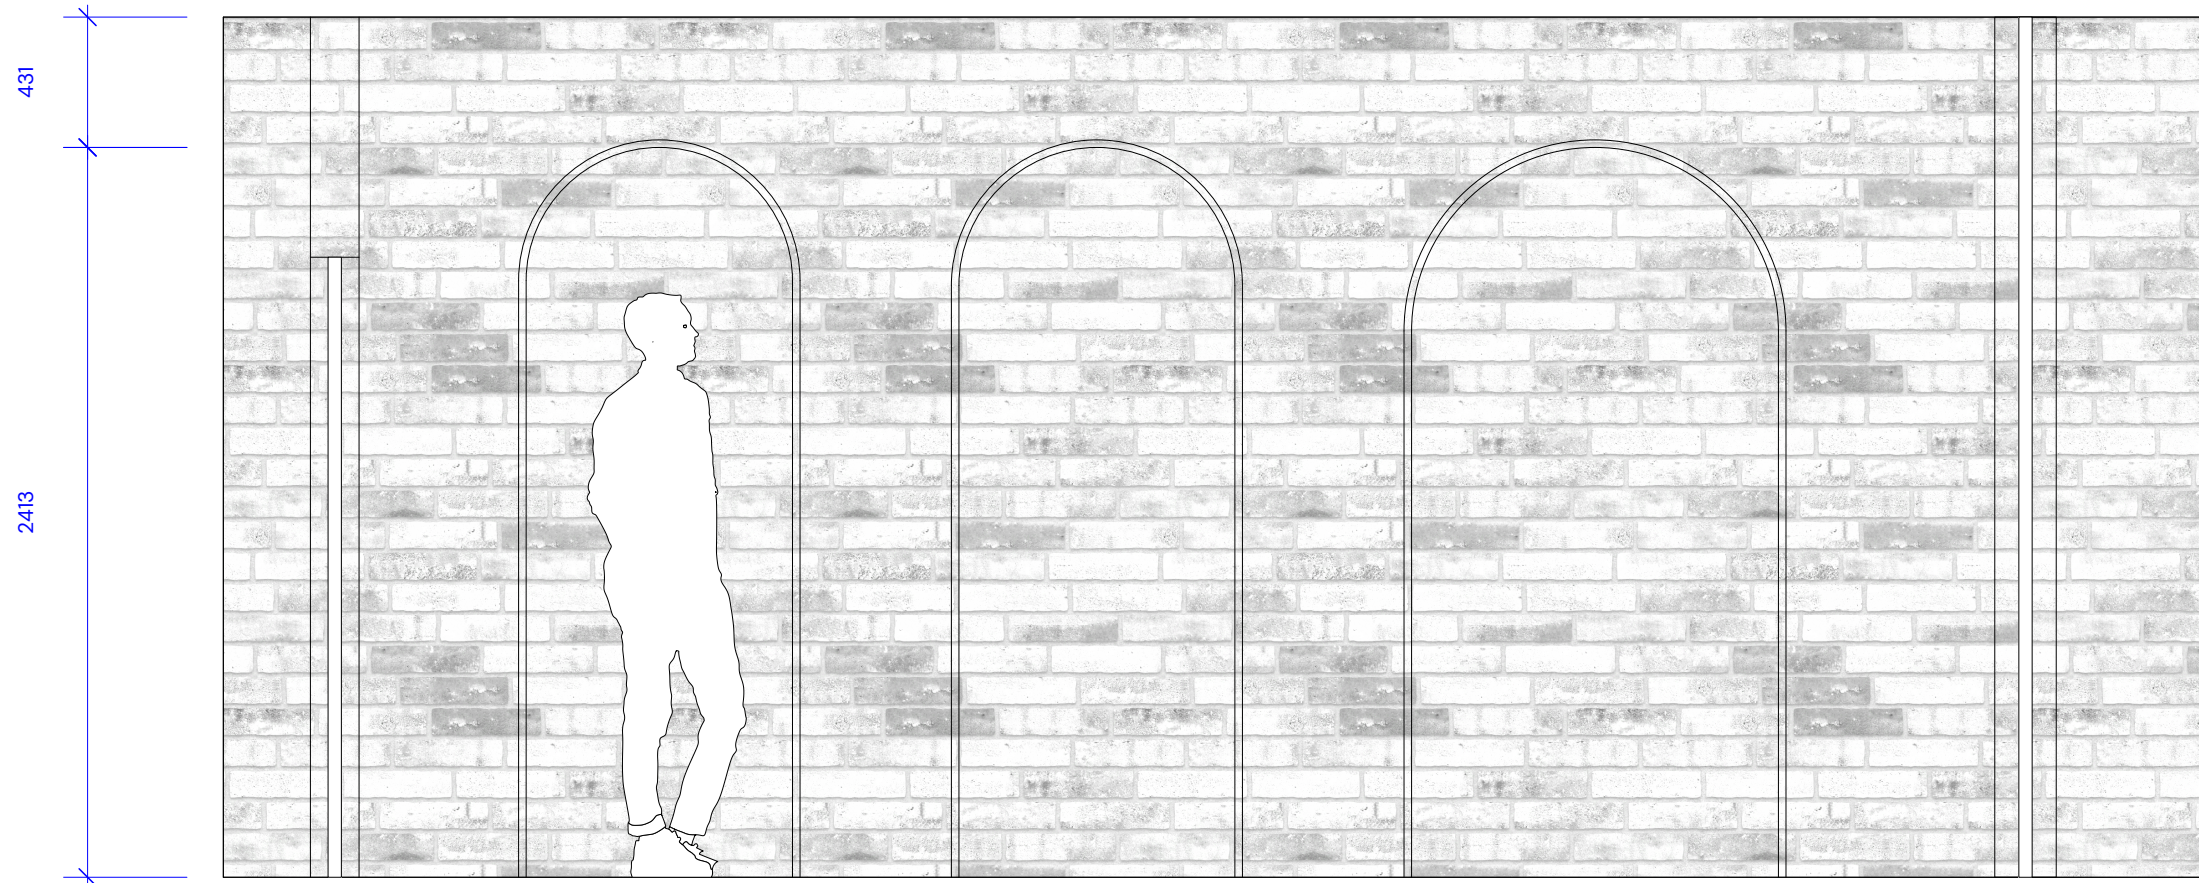


Existing Scenario -
3No. Closed Former Arches

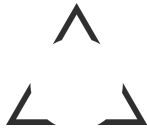

	<p>Drawing Title Existing Lower Ground Floor Internal Elevation</p>	<p>Vernon House 5-8 St Mark's Square, London NW1 7TN</p>	<p>London 4.01 The Tea Building 56 Shoreditch High Street London E1 6JJ +44 (0) 203 6373 581</p> <p>Barcelona Soho Studio Plaça del Duo de Medinaceli 4 08002 Barcelona +34 (0) 934 027 000 reddeer.co.uk</p>	
<p>T1 - 2022.11.08 - Issued for Client Review</p>	<p>Client Name Mason + Fifth</p>	<p>400.00.002</p>	<p>red deer </p>	
	<p>Drawn CO</p>	<p>Revision T1</p>	<p><small>Do not scale from drawing. All dimensions to be checked on site. Report omissions and issues to the Architect. © 2022 Red Deer Limited</small></p>	