




Existing Shop Elevation  
Scale 1:20

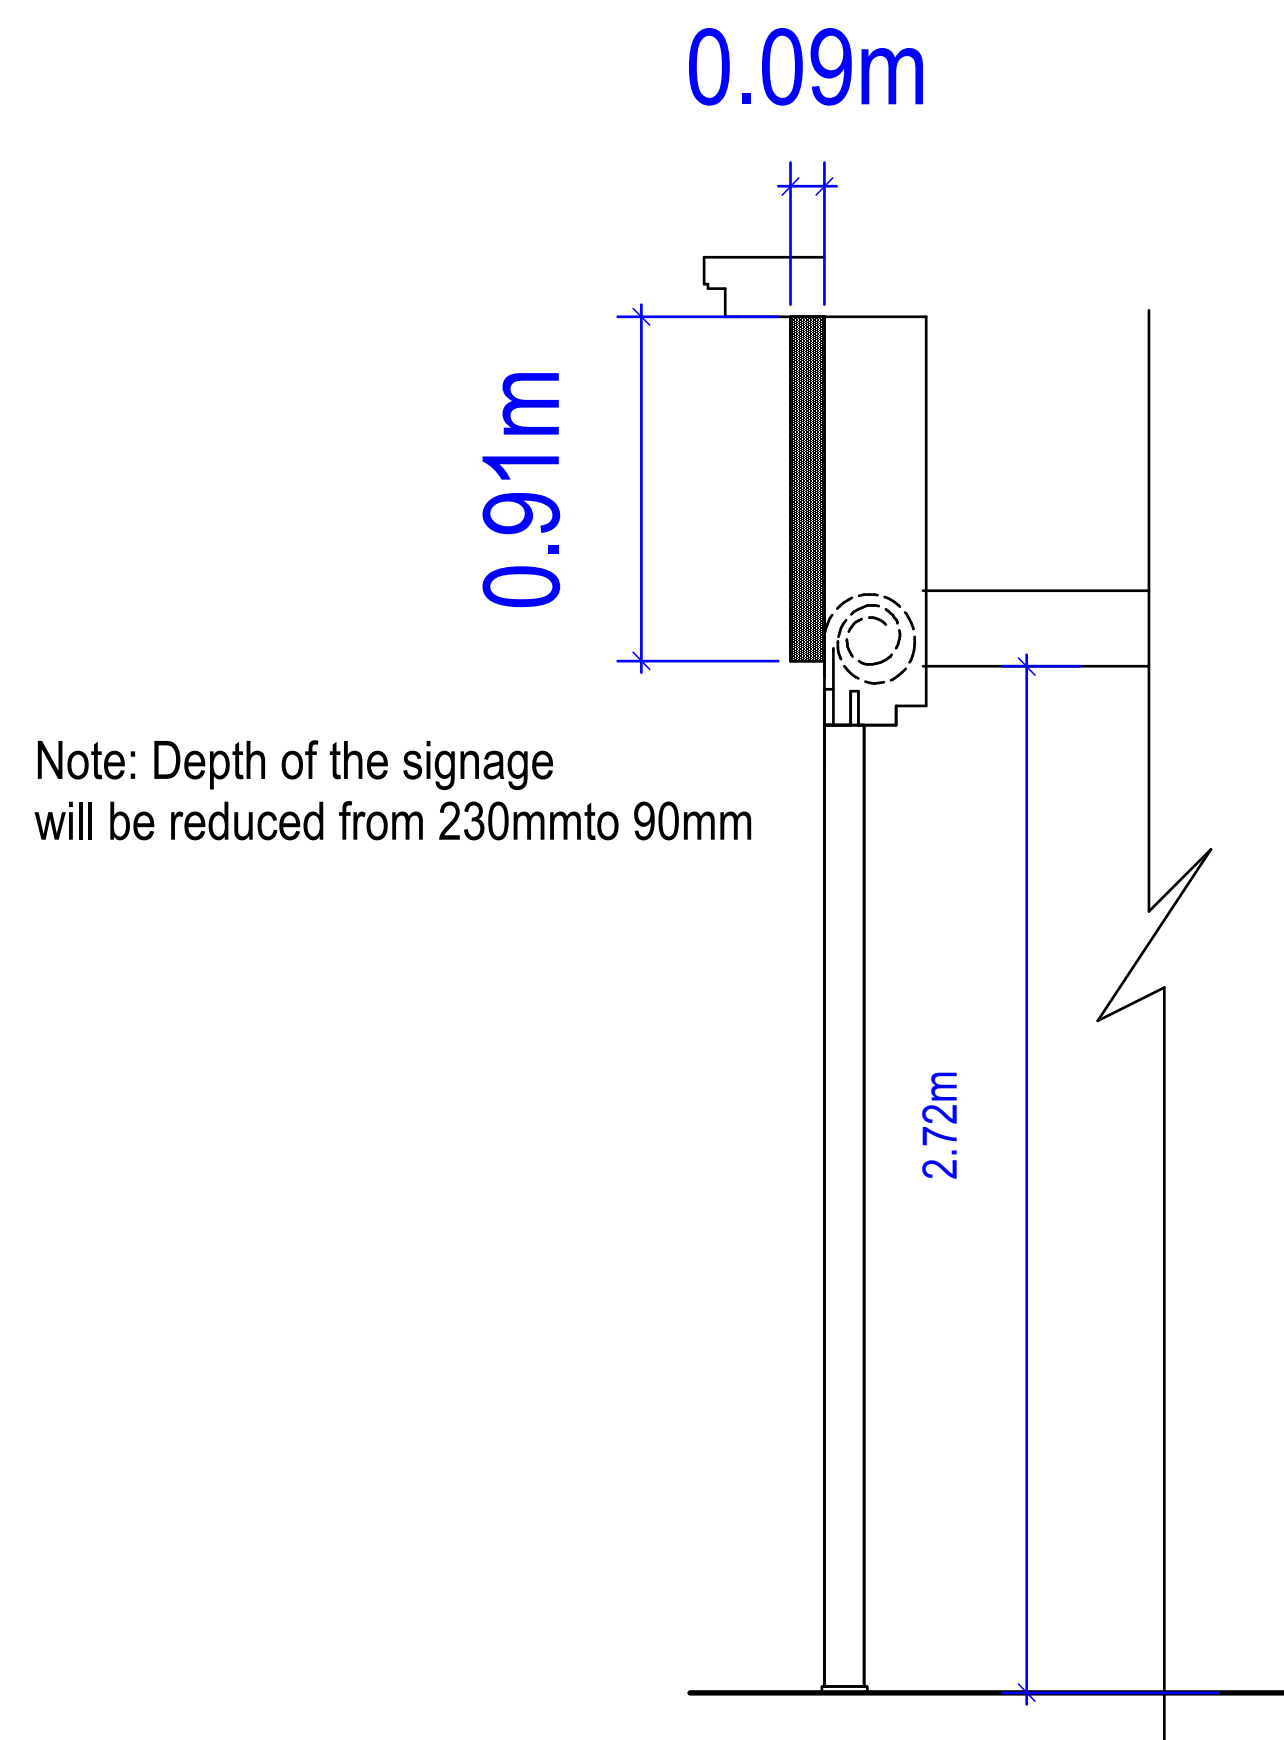

Proposed Shop Section at AA'  
Scale 1:20

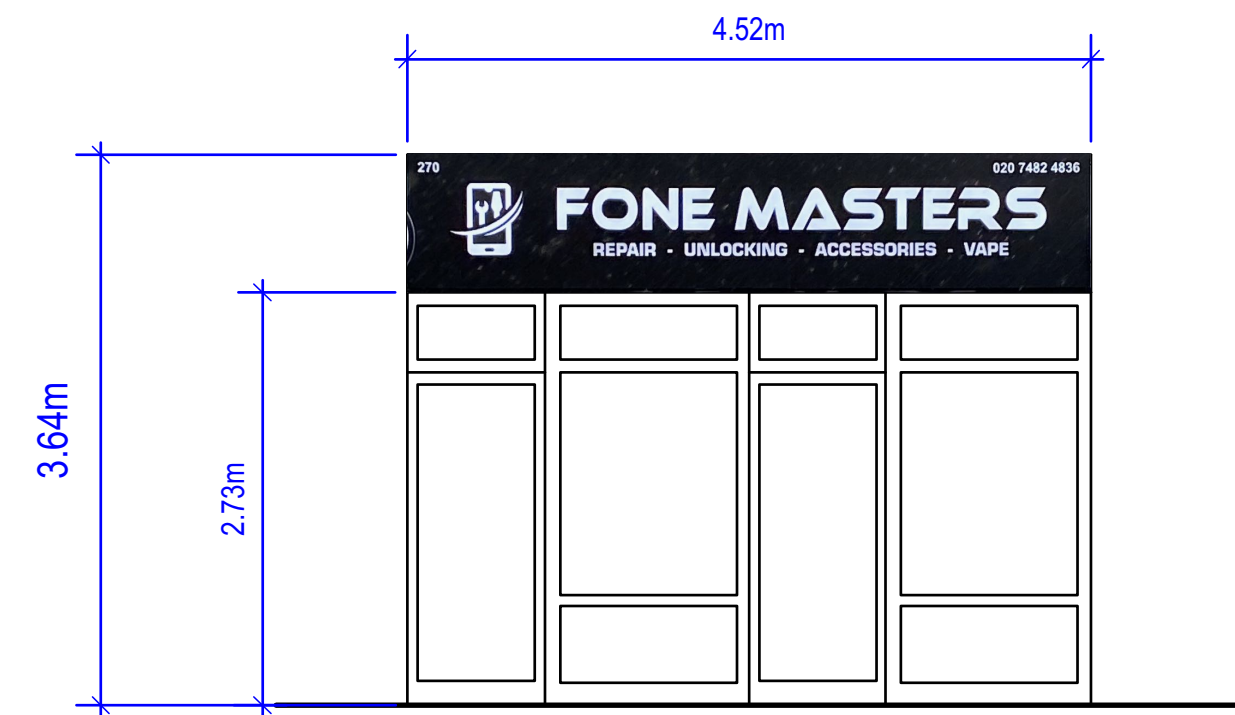


Existing Shop Elevation  
Scale 1:50

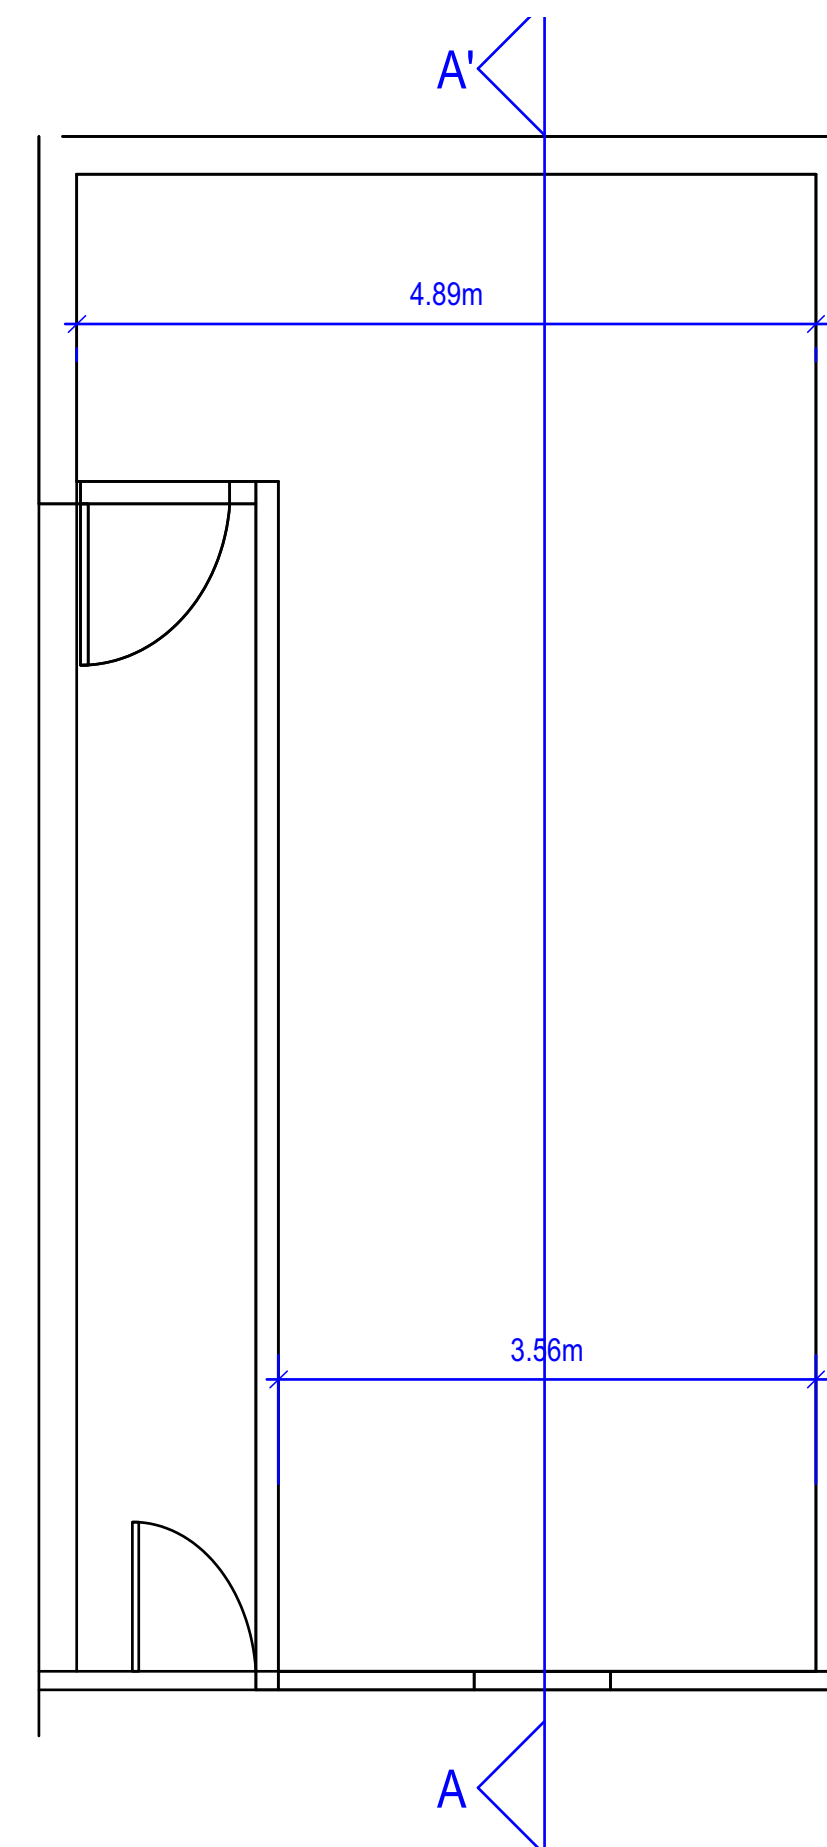


Existing Shop Plan  
Scale 1:50



Existing Shop Elevation  
(Shutters down)  
Scale 1:50

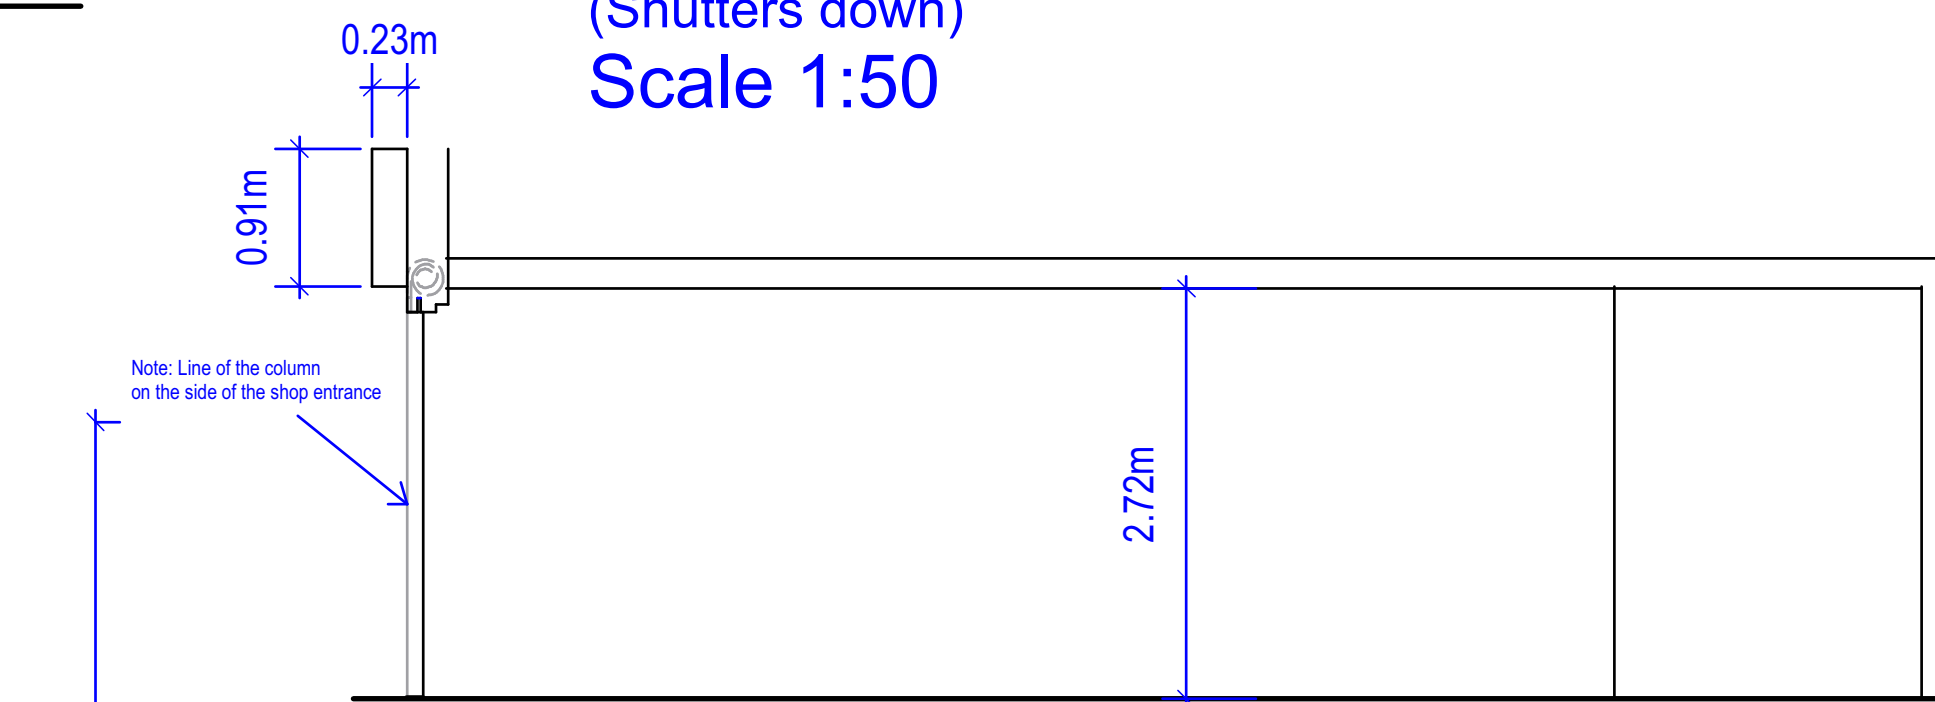

Existing Shop Section at AA'  
Scale 1:50

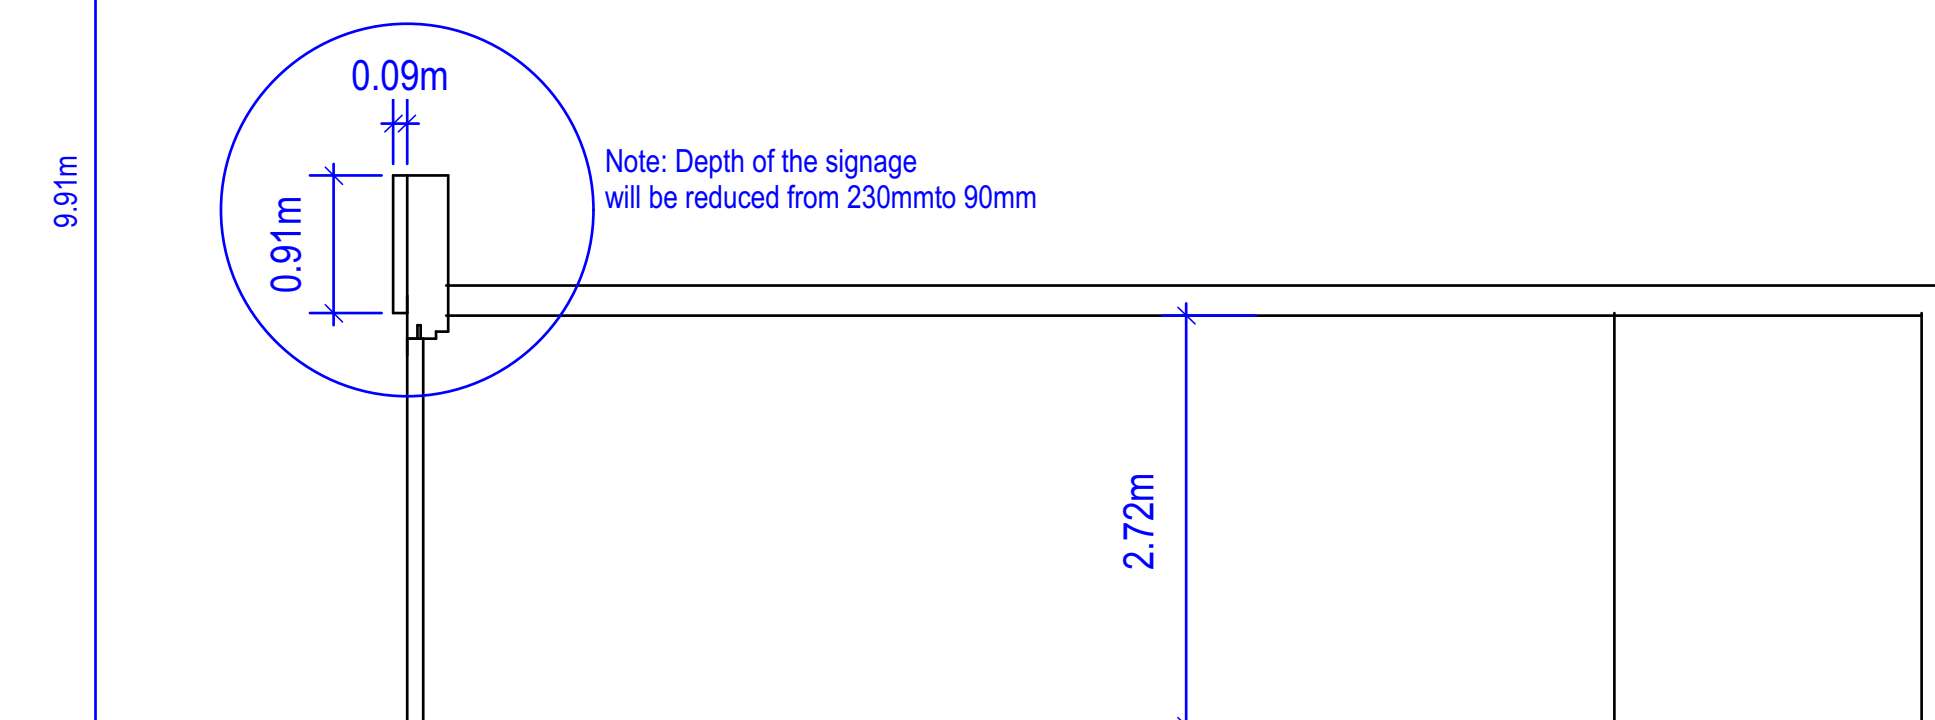

Proposed Shop Section at AA'  
Scale 1:50

Project Name		270 Kentish Town Rd	
Drawing Title		Existing Plan, Elevation & Section	
Site Address		270 Kentish Town Rd, London NW5 2AA	
Drawing Number		Revision	
270-1		C	
Drawn by	Checked	Scale	Status
HK		1:50, 1:20 @ A2	
The drawing remains the property of hassan kausar design. Duplication of this drawing in whole or any part is strictly forbidden without prior written permission from hassan kausar design.			