
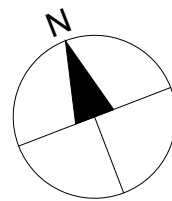


GREAT ORMOND STREET

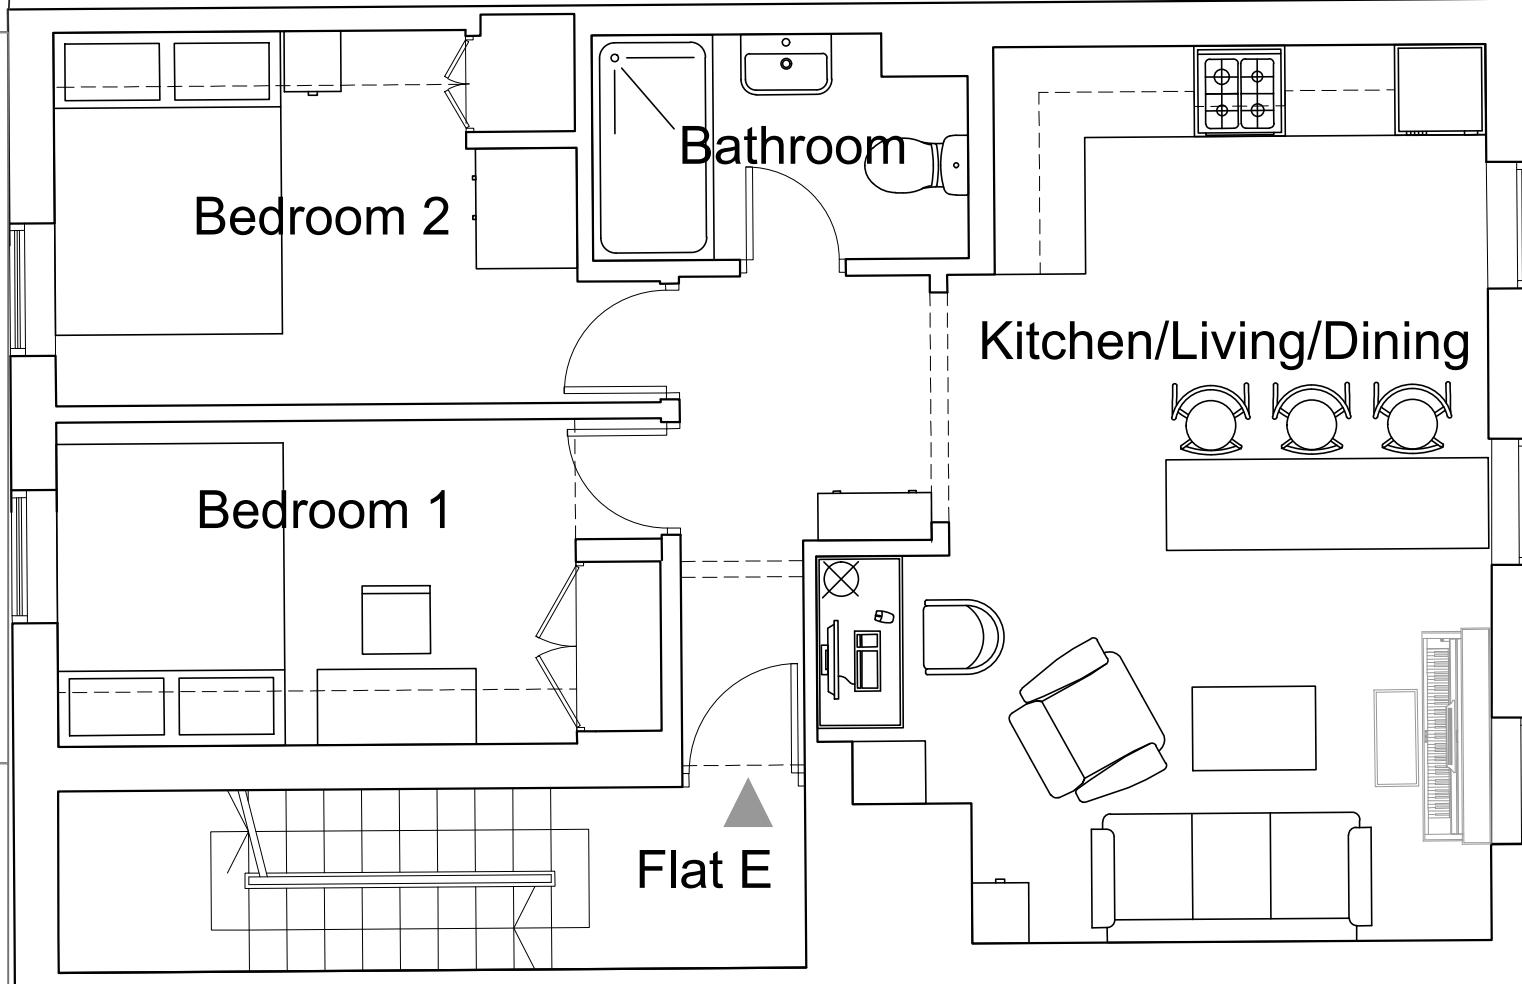

Dimensions Written dimensions to be taken in preference to scaled dimensions. The Contractor is responsible for checking all dimensions before work starts.

Local Authority All work is to be carried out to the requirements, and to the satisfaction of the Local Authority. These drawings are for planning purposes only.

Discrepancies Any discrepancies to be brought to the attention of Drawing And Planning Ltd. Immediately.

REVISIONS

REV	DATE	DESCRIPTION	BY	CH

PROJECT TITLE
13E Great Ormond Street,
London, WC1N 3RA

DATE
May 2023

REVISION
/

DRAWING TITLE
Existing - Second Floor

CLIENT
Ken Chiu
DRAWING No.
GREOR-P001

SCALE @ A3
1:50

