


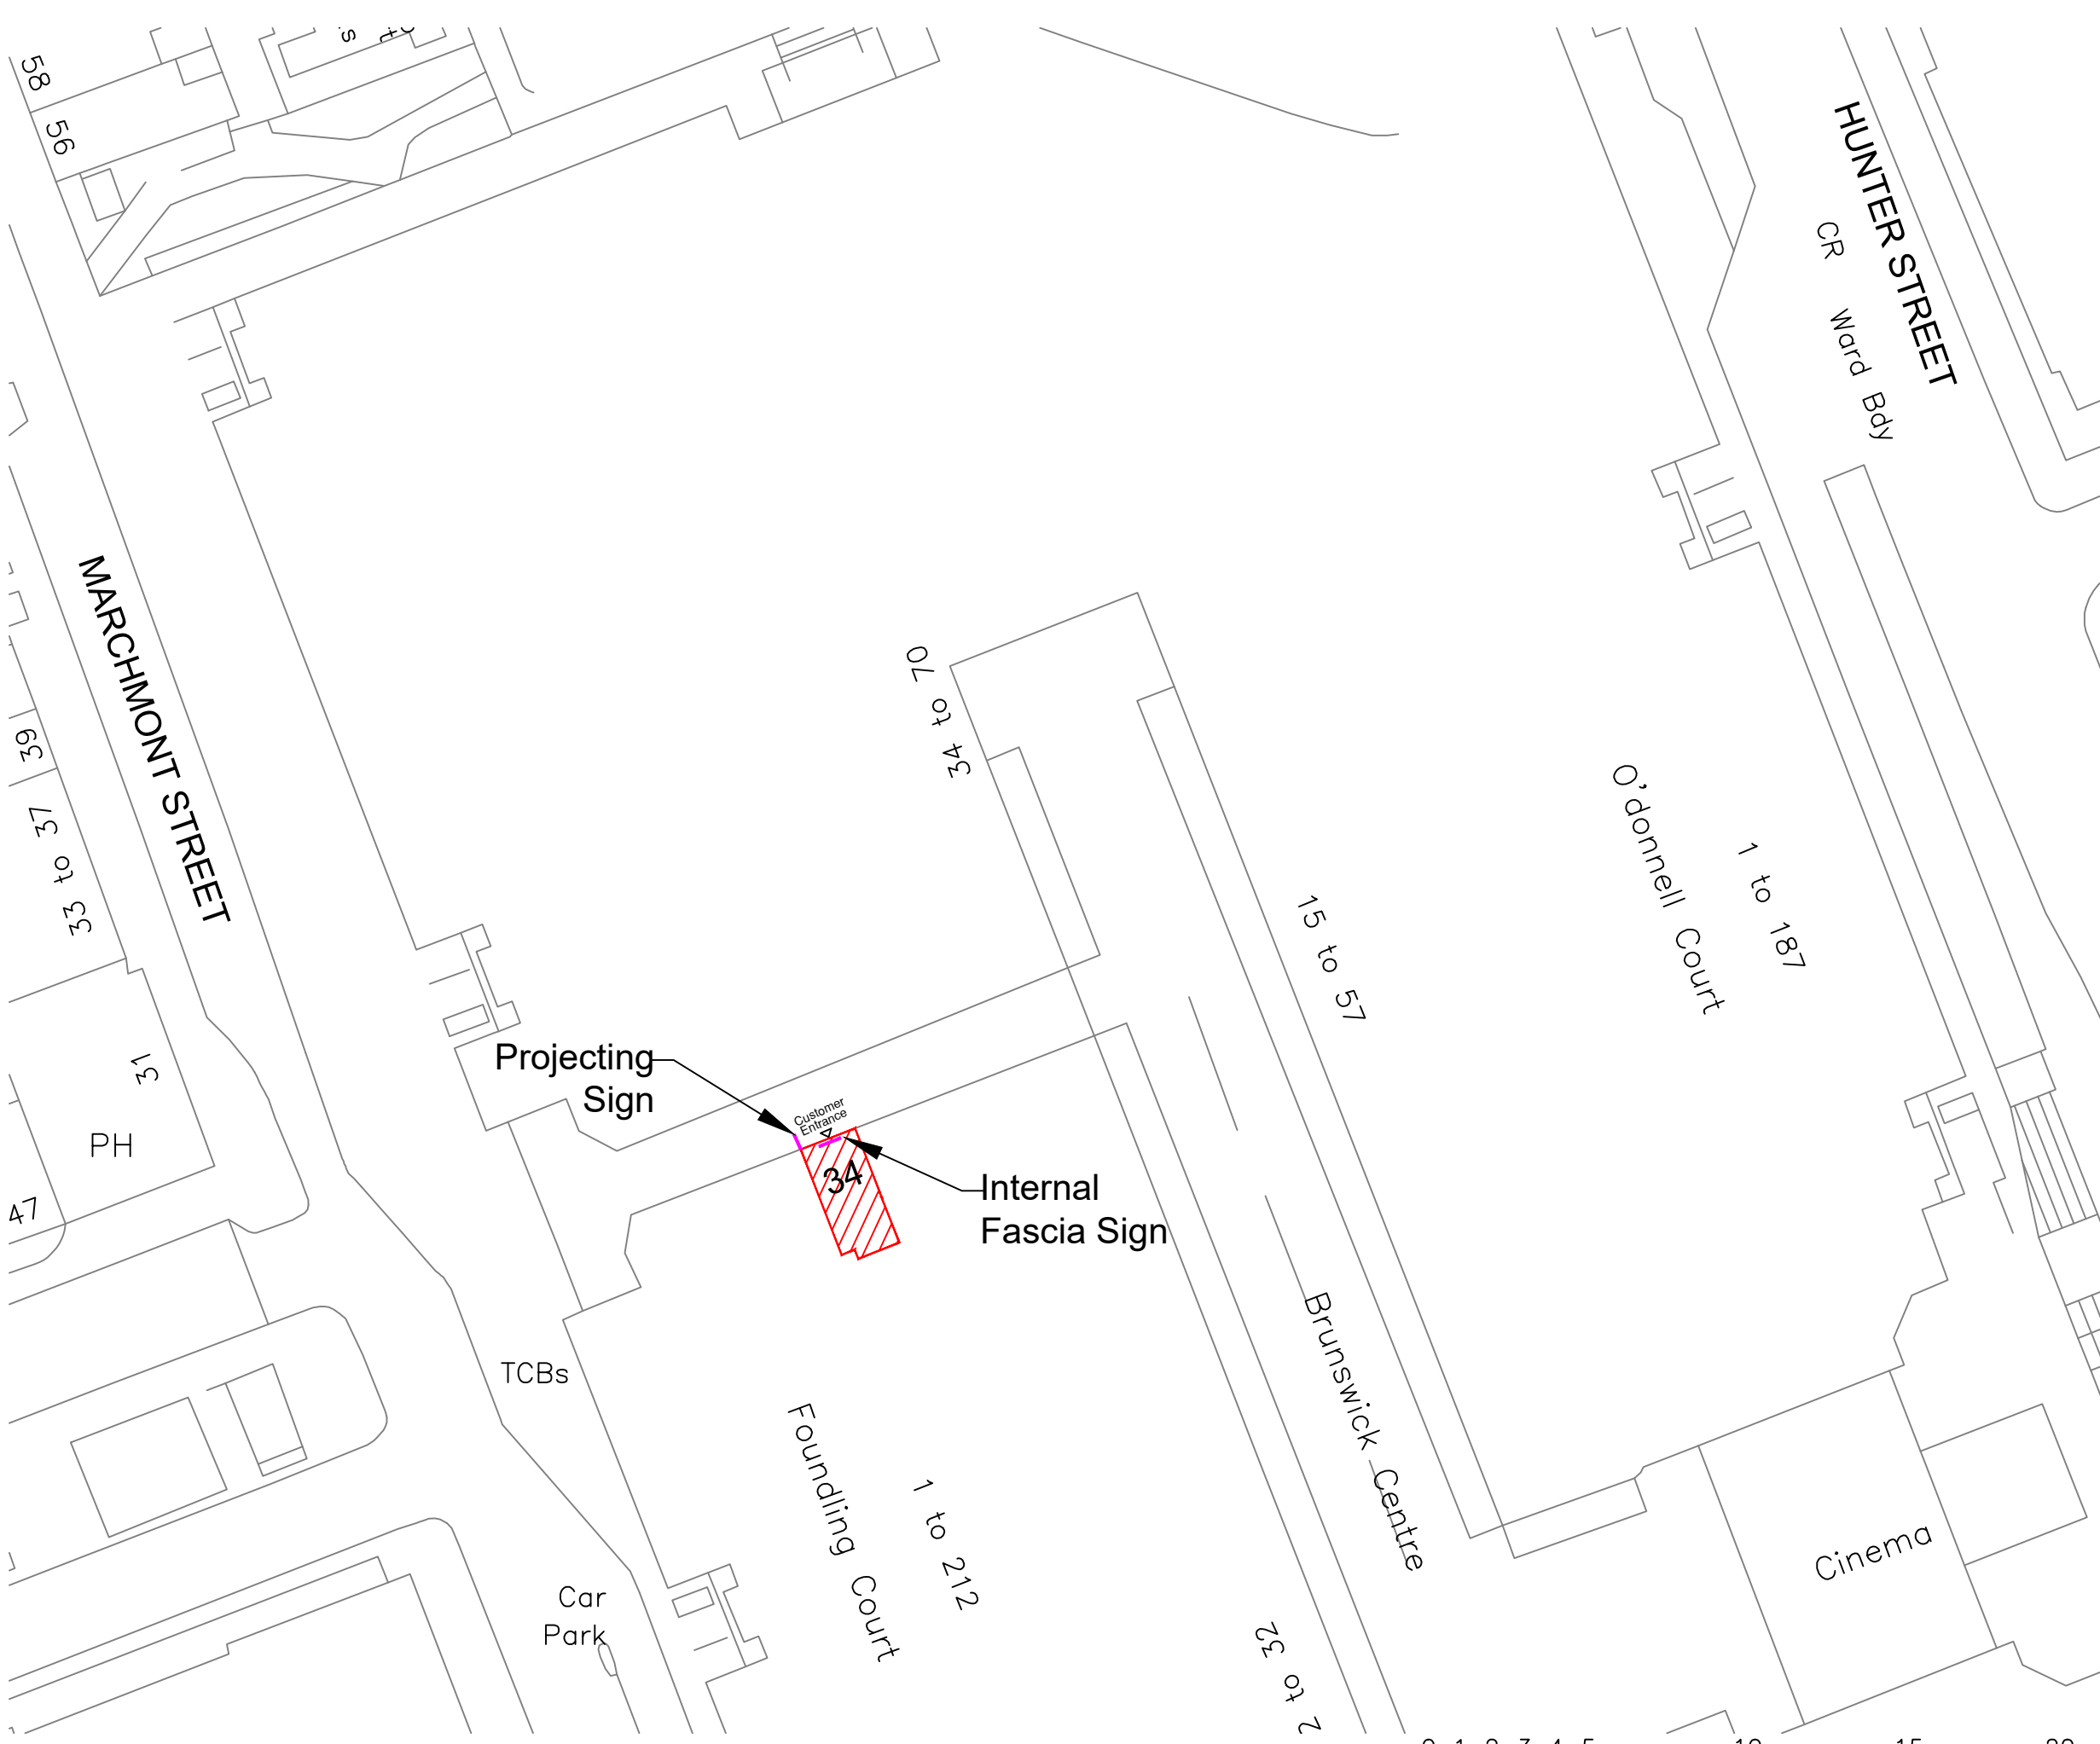

Crown Copyright and database rights 2023. OS 100031961 National Map Centre. Purchased 15/05/2023 1 year licence.

REV	AMENDMENT	DATE
NOTES:		
ANY DISCREPANCIES ON THIS DRAWING ARE TO BE NOTIFIED TO THE DESIGNER IMMEDIATELY		
 DELTABRAVO LIMITED DESIGN * CONSTRUCTION * SHOPFITTING * PROJECT MANAGEMENT Academy House London Road Camberley Surrey GU15 3HL		
CLIENT T4		
PROJECT Unit 34 Brunswick Centre, London, WC1N 1AE		
TITLE Proposed Block Plan		
SCALE @ A3 1:500	DRAWN BY M W	DATE 16.05.23
DRAWING No DB566-BP		REVISION