



LEGEND OF SYMBOLS	
	NEW WALL
	CAT No. _____ HAL REF _____
	OPENING
	CAT No. _____ HAL REF _____

**COPYRIGHT**  
This drawing is copyright and may not be altered, reproduced or used other than for the Contract Works for which it is issued without written permission.

**STATUS OF DRAWING**  
The purpose of this drawing when issued as a Tender Drawing is to enable tenders to interpret correctly the design and submit competitive tenders for the Works.


**TENDER**  
A Tender Drawing whether original or amended shall not be used as an Installation Drawing except under the terms contained in the Conditions of Tender.

**WARNING**  
Do not scale this drawing. Verify all dimensions and structural details on site. If in doubt, ask before acting.

**RELATED DOCUMENTS**  
Read this drawing in conjunction with the appropriate Specification(s).

**CHECKING**  
This drawing has been generated using a Computer Drafting System. As the system generates a new drawing at each revision, only the latest edition shall be installed as checked.

Revision	Revision Date	Revision Notes

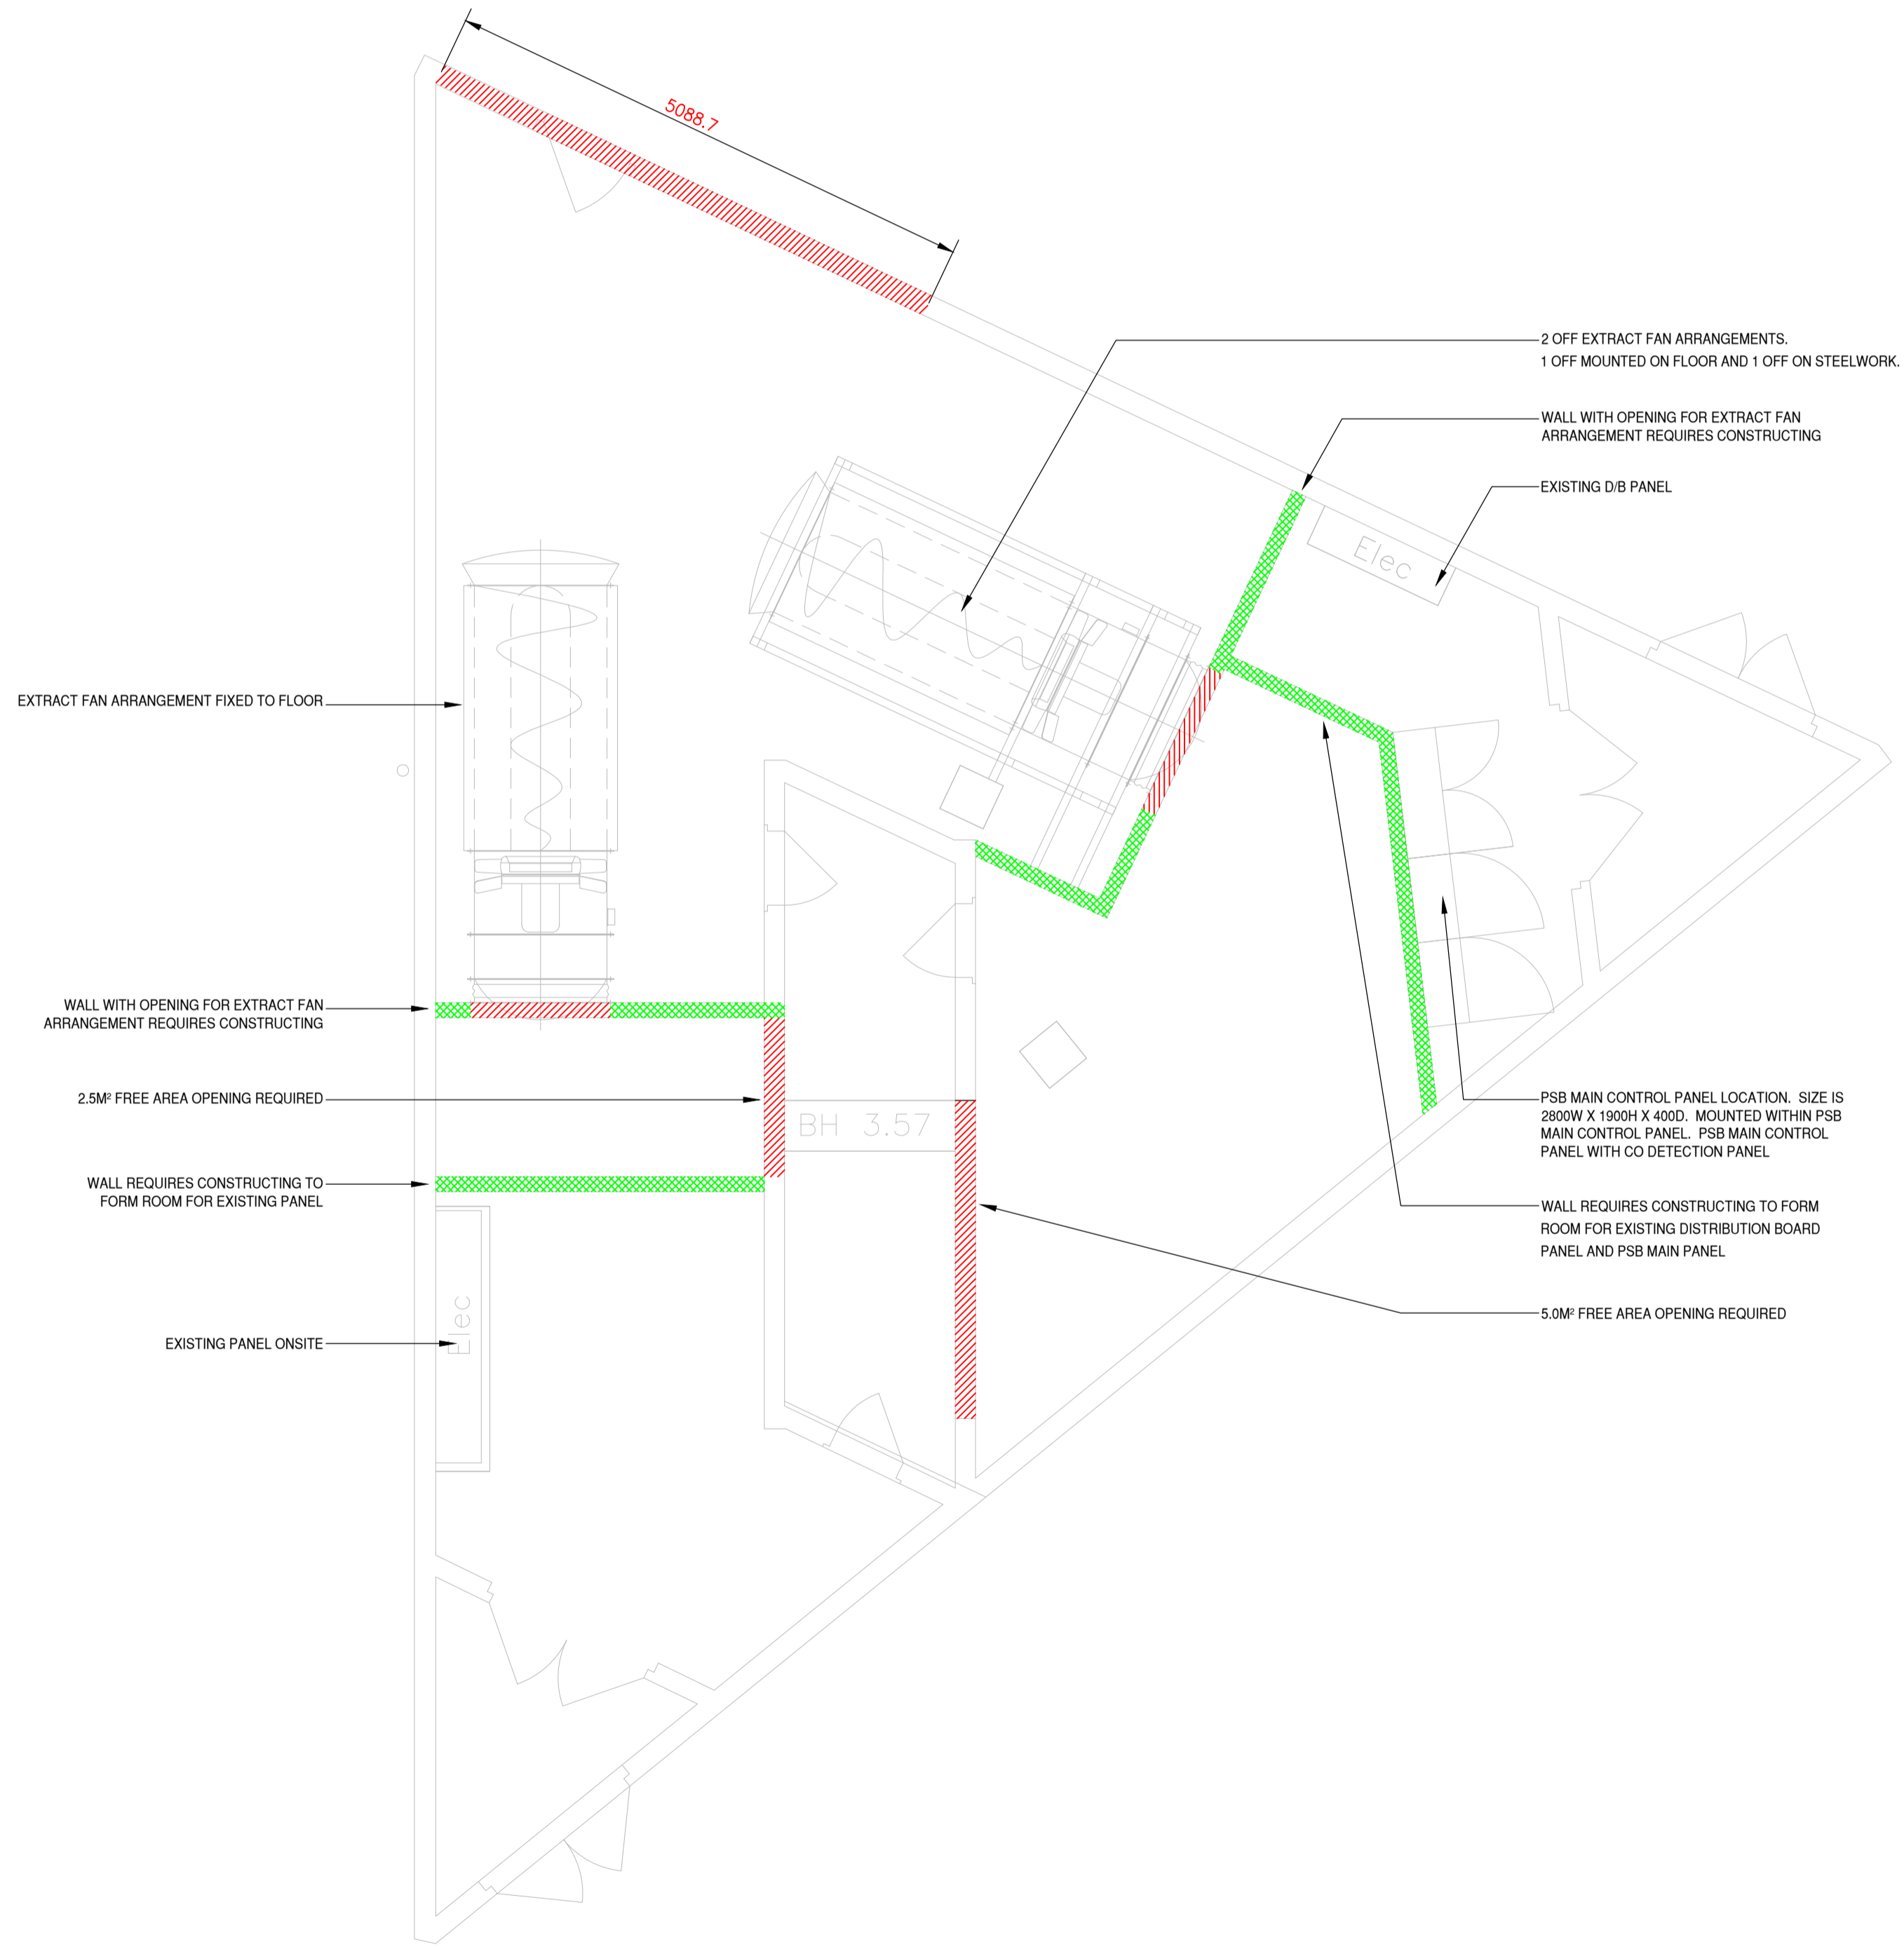

THIS DRAWING WAS CREATED WITH

**PRELIMINARY ISSUE**



Oak Tree Court | Brookfield Drive | Cannock | Staffs | WS11 0JN  
Tel: 01543 465200 | Fax: 01543 465222 | E-Mail: info@halsall-electrical.co.uk

Client: **Sainsbury's**

Project: **SAINSBURY'S CAMDEN 2020**

Drawing Title: **BASEMENT PLANT ROOM BUILDERSWORK LAYOUT**

Designed: DS	CAD: LP	Checked: DS	Date: MAY2020
--------------	---------	-------------	---------------

Scale: A1@1:50	Project No.:
----------------	--------------

Drawing Number: <b>XX-XXXX_XXXX-HAL-ZZZ-B1-DR-E-6050</b>	Revision:
--	-----------