


1. PART BASEMENT PLAN SHOWING WALL/FLOOR TO BE DEMOLISHED
1:50

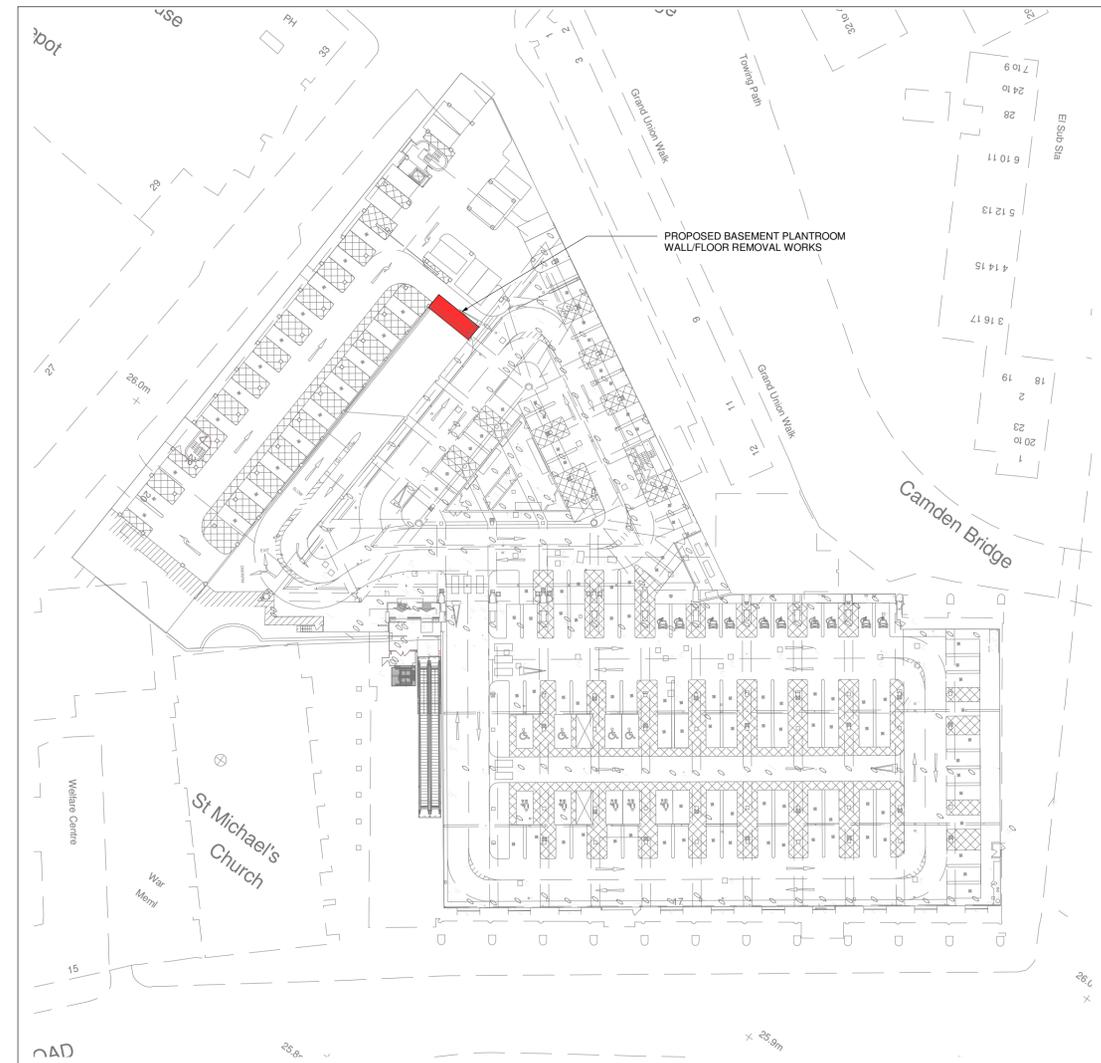

1. KEY PLAN - BASEMENT
1:500

© THIS DRAWING MAY NOT BE COPIED WITHOUT PRIOR WRITTEN PERMISSION

NOTES

1. DO NOT SCALE THIS DRAWING.
2. THIS DRAWING IS TO BE READ IN CONJUNCTION WITH ALL RELEVANT ENGINEERS, ARCHITECTS, AND SERVICE'S ENGINEERS DRAWINGS & SPECIFICATIONS.
3. ALL DIMENSIONS ARE IN MILLIMETRES (mm).
4. WORK TO FIGURED DIMENSIONS ONLY. ANY DISCREPANCIES TO BE REPORTED TO GD PARTNERSHIP FOR CLARIFICATION. IF IN DOUBT ASK.
5. ALL WORK TO COMPLY WITH THE RELEVANT BRITISH STANDARDS, CODES OF PRACTICE AND THE BUILDING REGULATIONS.
6. THE CONTRACTOR SHALL ENSURE TEMPORARY LOADS ONTO THE NEW STRUCTURE SHALL BE LESS THAN THOSE WHICH IT HAS BEEN DESIGNED FOR.
7. GD PARTNERSHIP'S ROLE ON THIS PROJECT IS THAT OF A 'DESIGNER' AS DEFINED BY THE CONSTRUCTION AND MANAGEMENT REQUIREMENTS.
8. ALL GRADE OF CONCRETE TO BE RC40 UNO.
9. ALL GRADE OF STEEL TO BE S355 UNO.
10. ALL WELDS TO BE MINIMUM 6mm FW UNO.
11. ALL STEEL CONNECTIONS TO HAVE MIN. 2NOS. M16 BOLTS UNO.
12. ALL TEMPORARY WORKS TO MAIN CONTRACTOR DESIGN/DETAILS.

Rev.	Date	By / Chk'd	Revision Notes
P1	04.05.21	MDT/CM	PRELIMINARY ISSUE

Client:



GD Partnership Ltd. GDP
Consulting Engineers
The Cart Lodge, Lullingstone Lane, Eynsford, Kent, DA402Z
Tel: 01322 868622 Fax: 01322 861050
Email: contact@gdteam.co.uk

Project:
**SSL CAMDEN ROAD
CAMDEN, LONDON**

Drawing:
**PROPOSED BASEMENT
PLANTROOM WALL/FLOOR
REMOVAL WORKS**

Drawing Status:
PRELIMINARY

Scale: As indicated at A1 GDP Reference 21-016
Drawn: MDT Checked: CM Date: APRIL 2020

Project No. **AS-2127_CODE** Rev. **P1**

Originator Zone Level Type Role Number
GDP - ZZZ - ZZ - DR - S - 2805