


[illegible]

PL02	12.05.2023	Issue for Planning
PL01	29.09.2022	Planning
REV	DATE	NOTES

NOTE

1. Do not scale from this drawing.
2. All dimensions to be checked on site by the contractor and such dimensions to be his responsibility.
3. Report all drawing errors, omissions and discrepancies to the architect.
4. This drawing may be issued in an unprinted CAD format to enable others to use it as background information to make alterations and/or additions. In that instance the file will be accompanied by a PDF version. It is for those making such alterations and additions to ensure that they make use of current background information. RA accepts no liability for any such alterations or additions to background information or arising out of changes to background information which occur prior to alterations of additions being made.

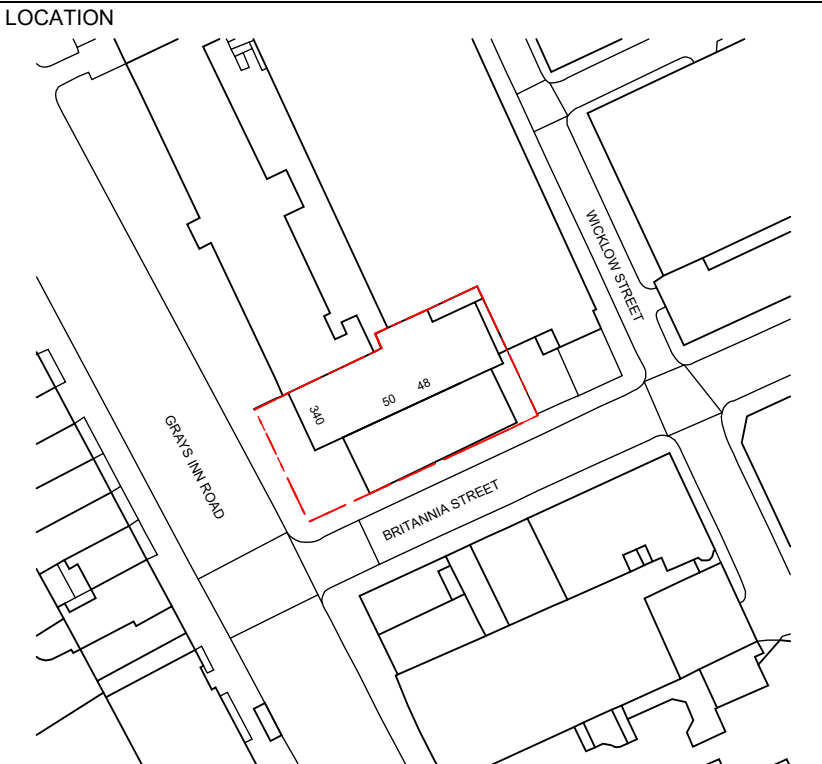

R U F F A R C H I T E C T S

205 WARDOUR ST, LONDON W1F 8ZJ
EMAIL INFO@RUFFARCHITECTS.CO.UK WEB WWW.RUFFARCHITECTS.CO.UK

job title
Grays Inn Road

drawing title / location
Proposed Site Layout Plan

drawn by EY	checked TP	scale 1:100 @A1	status PLANNING			revision PL02	
project		originator	volume	level	type	role	drawing no

GIR-RUF-ZZ-00-DR-A-00_050