


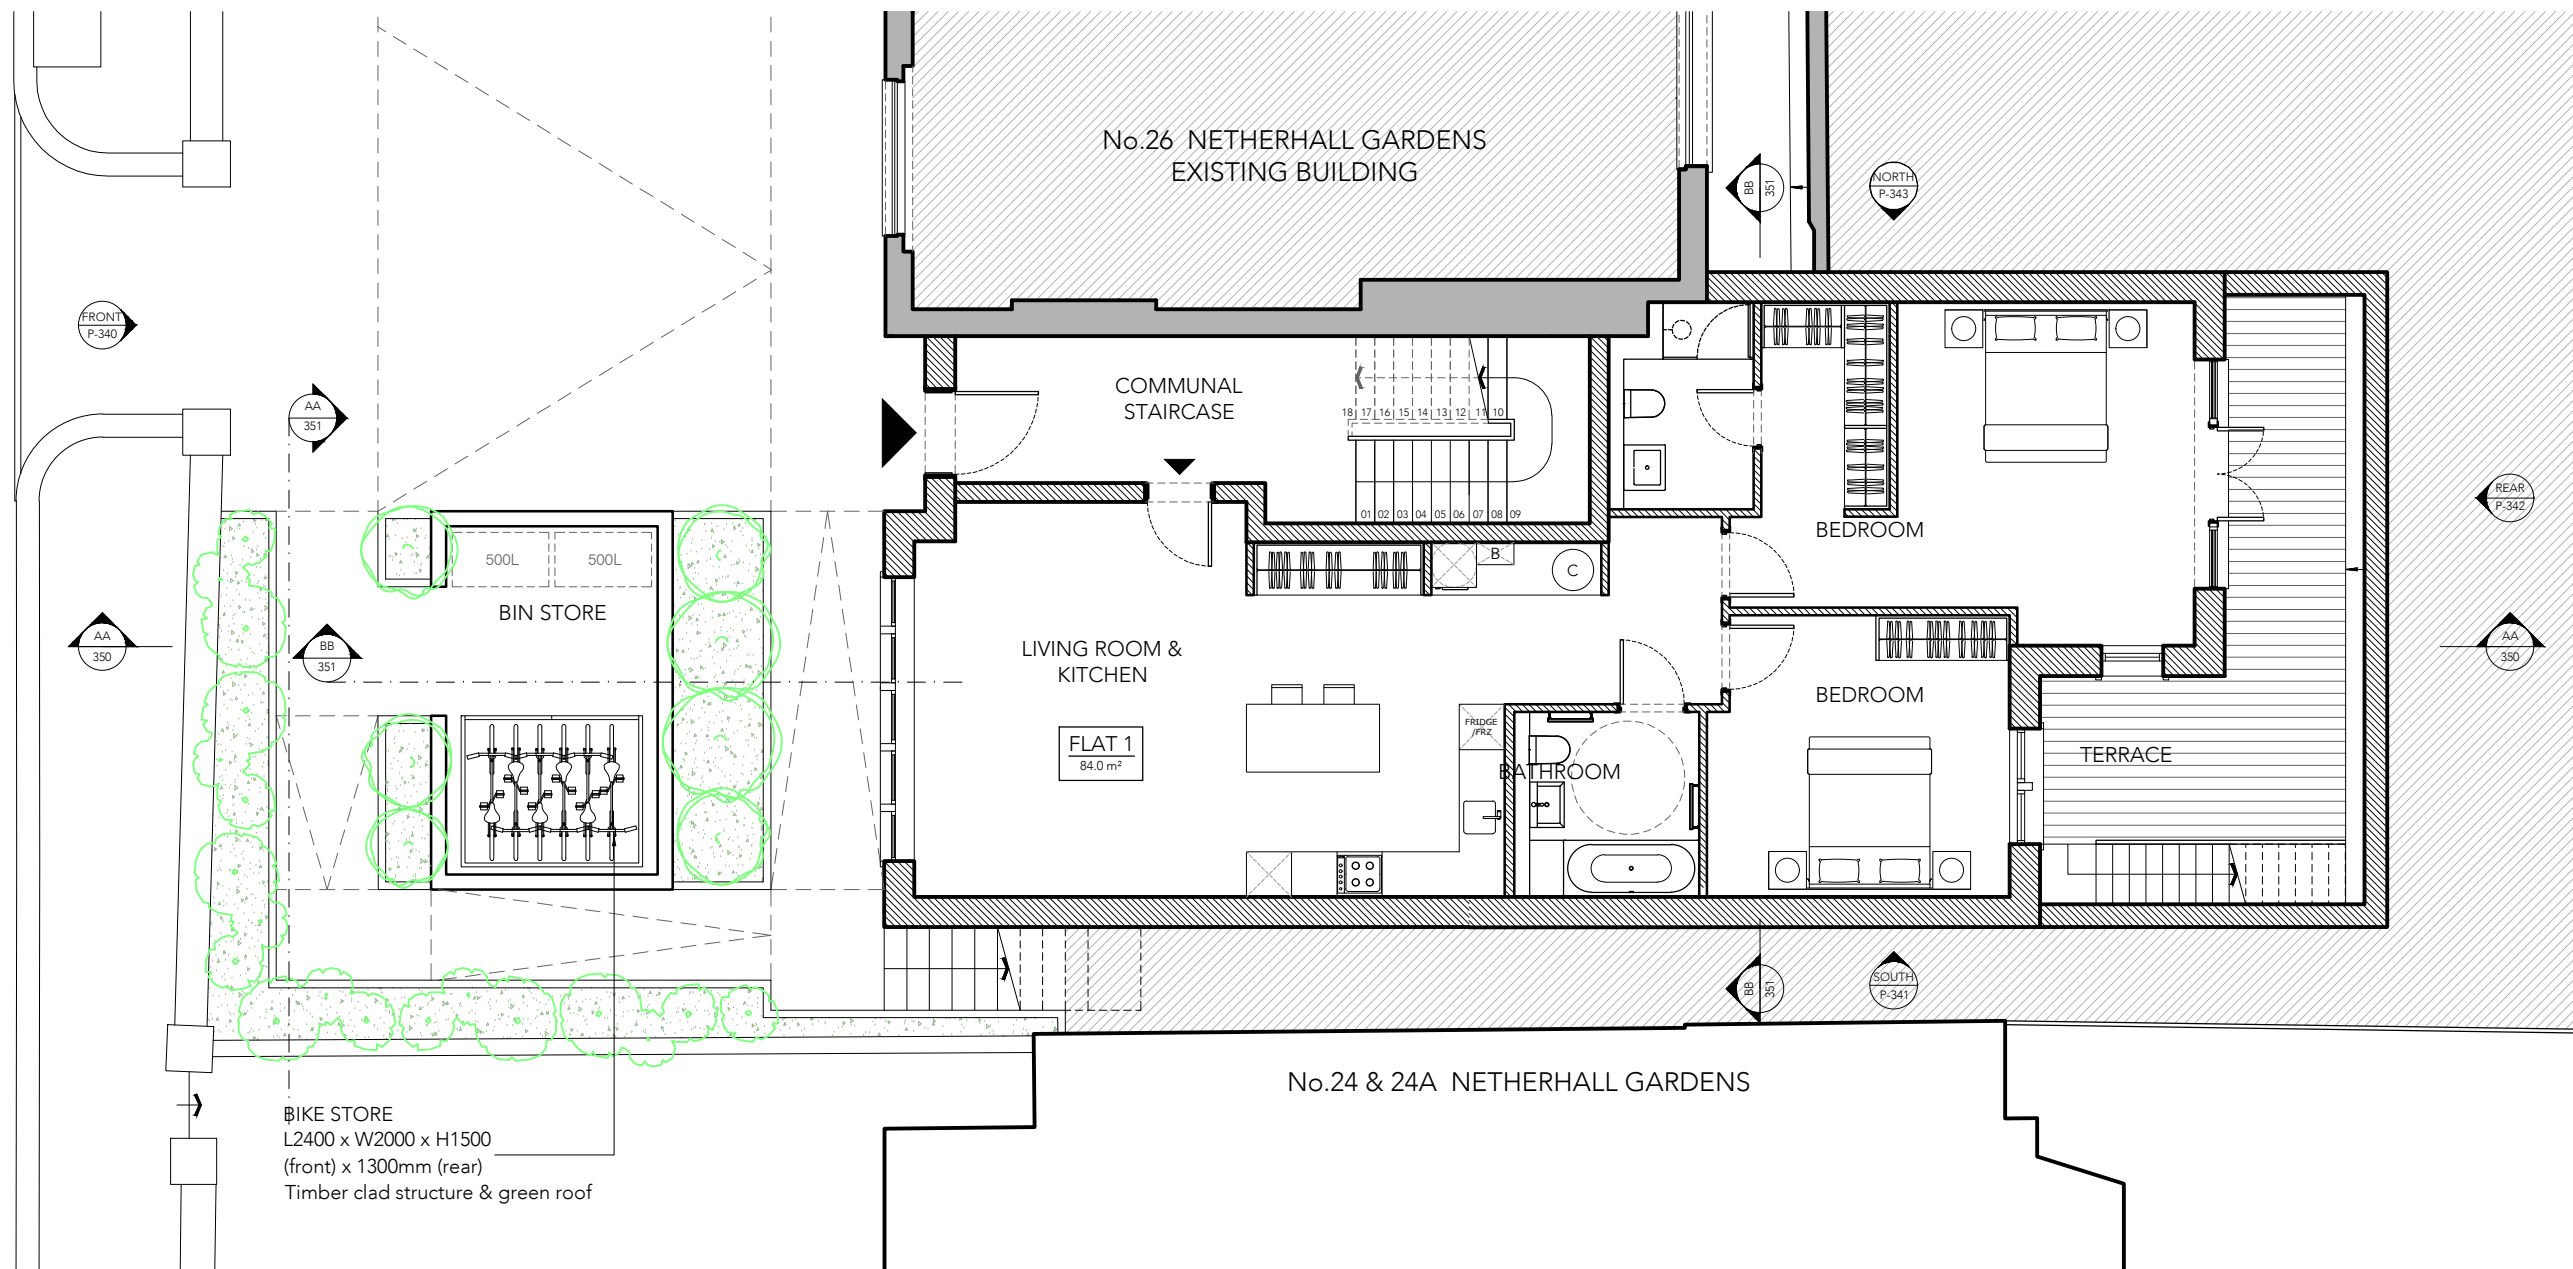

Drawings only to be scaled for planning application purposes, all dimensions to be checked on site. All drawings subject to Statutory Authority Approval.

Status PLANNING

ARCHITECTS + INTERIOR DESIGNERS

INFO WWW.TG-STUDIO.CO.UK

Project	26 NETHERHALL GARDENS NW3 5TL			
Date	25.05.23	Sale @ A3	1:100	
Drawing	PROPOSED PLAN GROUND FLOOR			
Drawn by	AL	Checked by	TG	
Job No.	263	Dwg No.	P-300	Rev 2