


EXISTING GROUND FLOOR  
1:100@A3

Structure to be demolished / removed

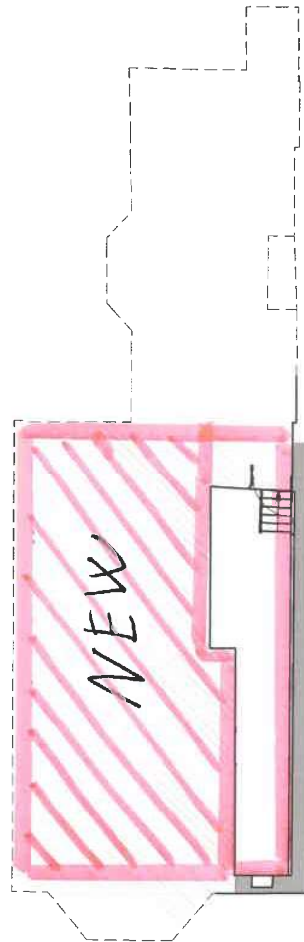

EXISTING CELLAR  
1:100@A3

**NOTES:**

Do not scale from this drawing. Only written dimensions are to be worked from. All dimensions are to be checked on site before any work or shop drawings are commenced. Without prior written permission, no dimensions shall be extracted in any form. Inform Living In 1000s if any discrepancies in this drawing before construction begins.

**LIVING IN 1000S**  
43 England's Lane  
Bellezza Park  
London NW3 5YD  
tel: 020 7722 3131  
fax: 020 7483 0181  
www.living-in1000s.co.uk

Rev. Date Description  
P1 05.11.17 Issued for Planning

Drawn Checked Status  
LF ZA

PLANNING

SCALE: 1:100 @ A3 / 1:50@A1  
DATE: 27.10.2017

DRAWING NO  
003.17 EX01

REVISION  
P1

PROJECT NAME:  
91 SAVERNAKE ROAD  
DRAWING TITLE:  
EXISTING GROUND FLOOR AND  
CELLAR PLAN

