

0123456metres

scales 1:50 @ A1  
1:100 @ A3

living

terrace

outline of section of roof to be removed

pitched slate roof

parapet party wall

approximate outline of railings to terrace to number 63


clamber head as existing

new timber patio doors

section AA



flank elevation (east)

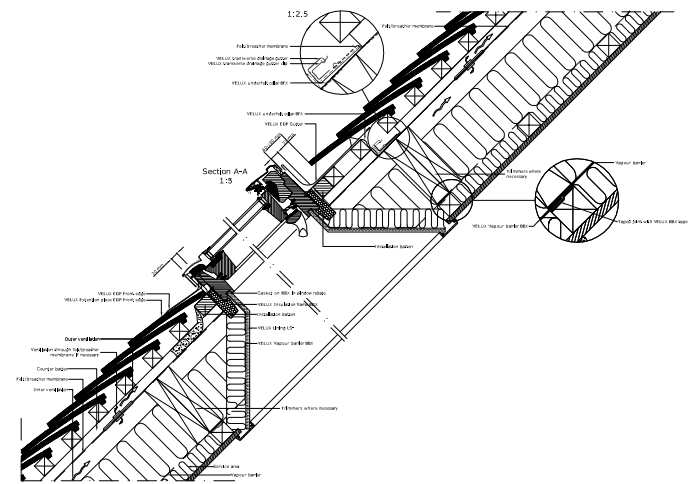

detailed section through rooflights  
scale 1:20 @ A3



Velux conservation rooflight

DVM  
ARCHITECTS

4a Murray Street . London . NW1 9RE  
Telephone 0207 485 2121 . Facsimile 0207 267 2527  
e-mail: studio@dvmarch.com

Client

Kari Holtung

Project

61d Belsize Park Gardens  
London NW3 4JN

Title

Flank Elevation  
as Proposed

Scale	Date	Job No.
1: 50	24.05.23	1184
Drawing No.	Rev.	
1184-16	B	

All dimensions are to be checked on site.  
© This drawing is copyright and remains the property of David & Victoria Mercer  
at all times and may not be reproduced in part or whole without written consent.