

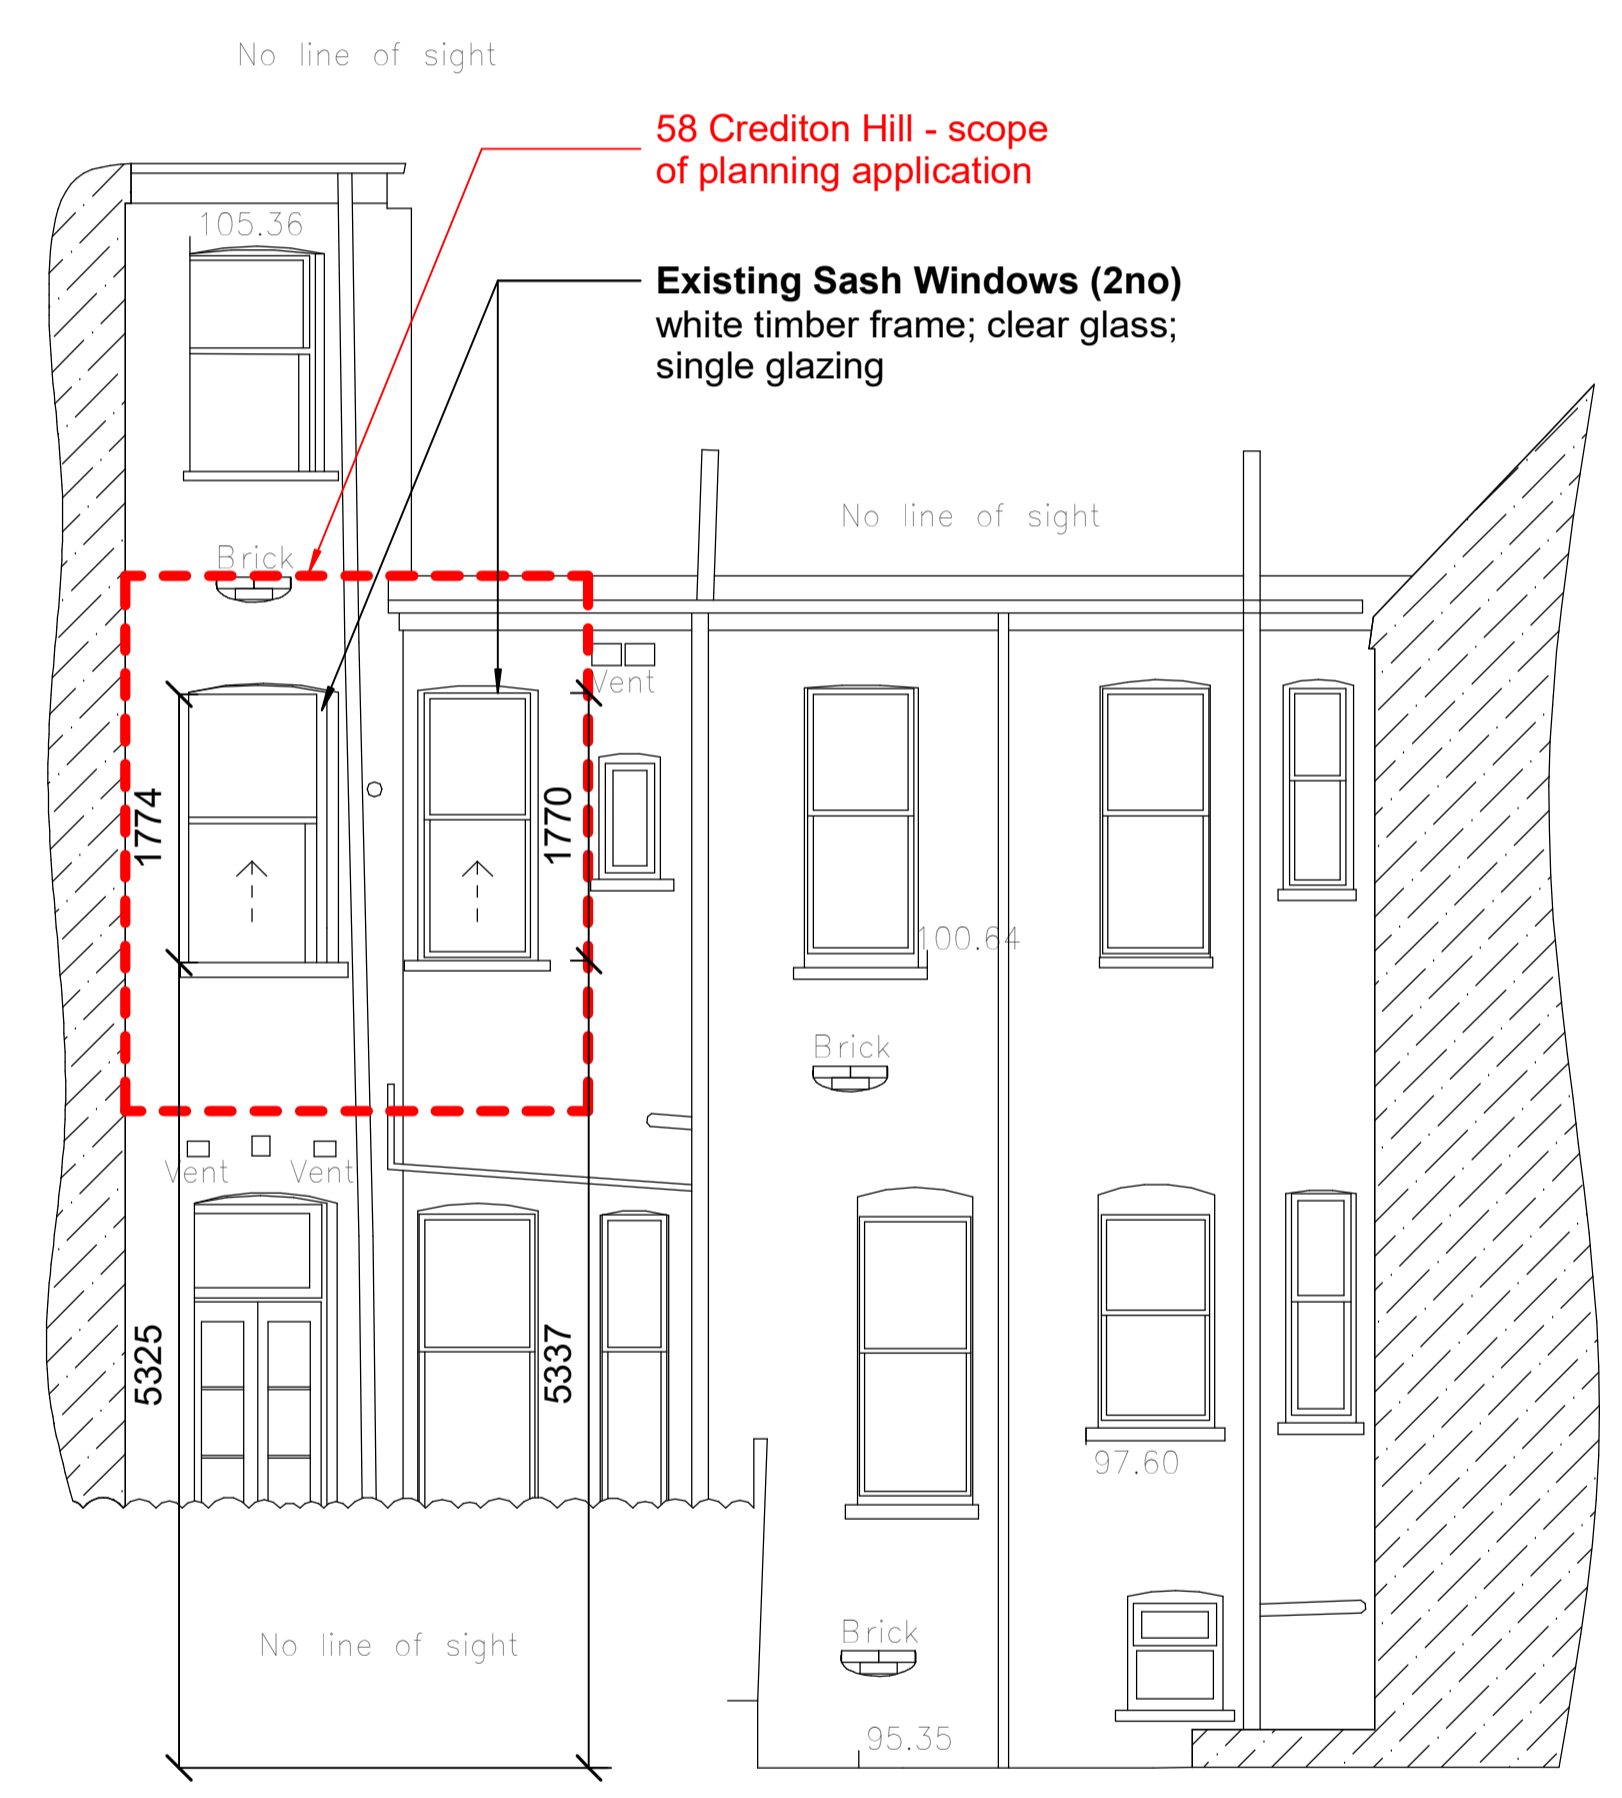


- Notes:
1. Do not scale off the drawing.
 2. Contractor to Check all dimensions on site
 3. The architect accepts no liability for use of this drawing by parties other than the party for whom it was prepared or for purposes other than those for which it was prepared.
 4. This drawing is issued in dwg format as an uncontrolled version to enable the recipient to prepare their own documents
 5. This drawing is based on project information current at the time of issue. The architect accepts no liability for any alterations or additions or discrepancies arising out of any change that occurs to the information.
 6. This drawing is not issued for coordination purposes

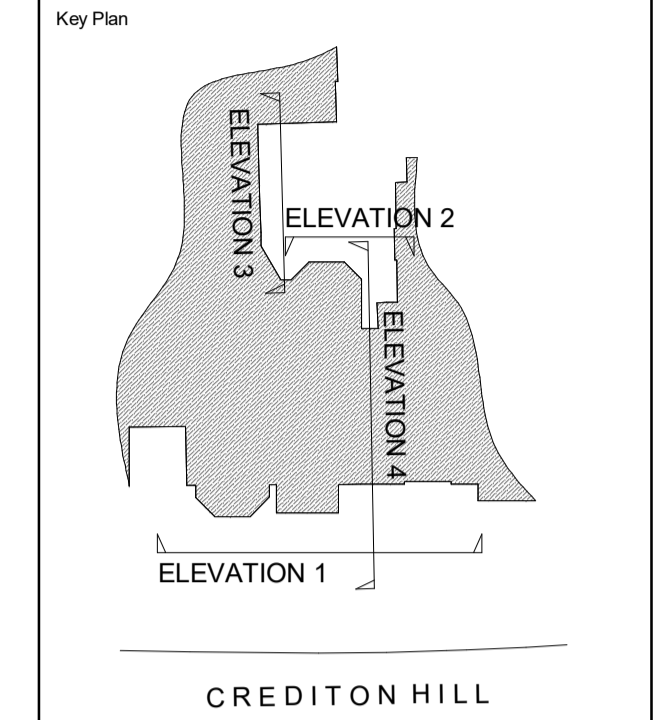

DATUM
94.00m

ELEVATION 3 - SOUTH

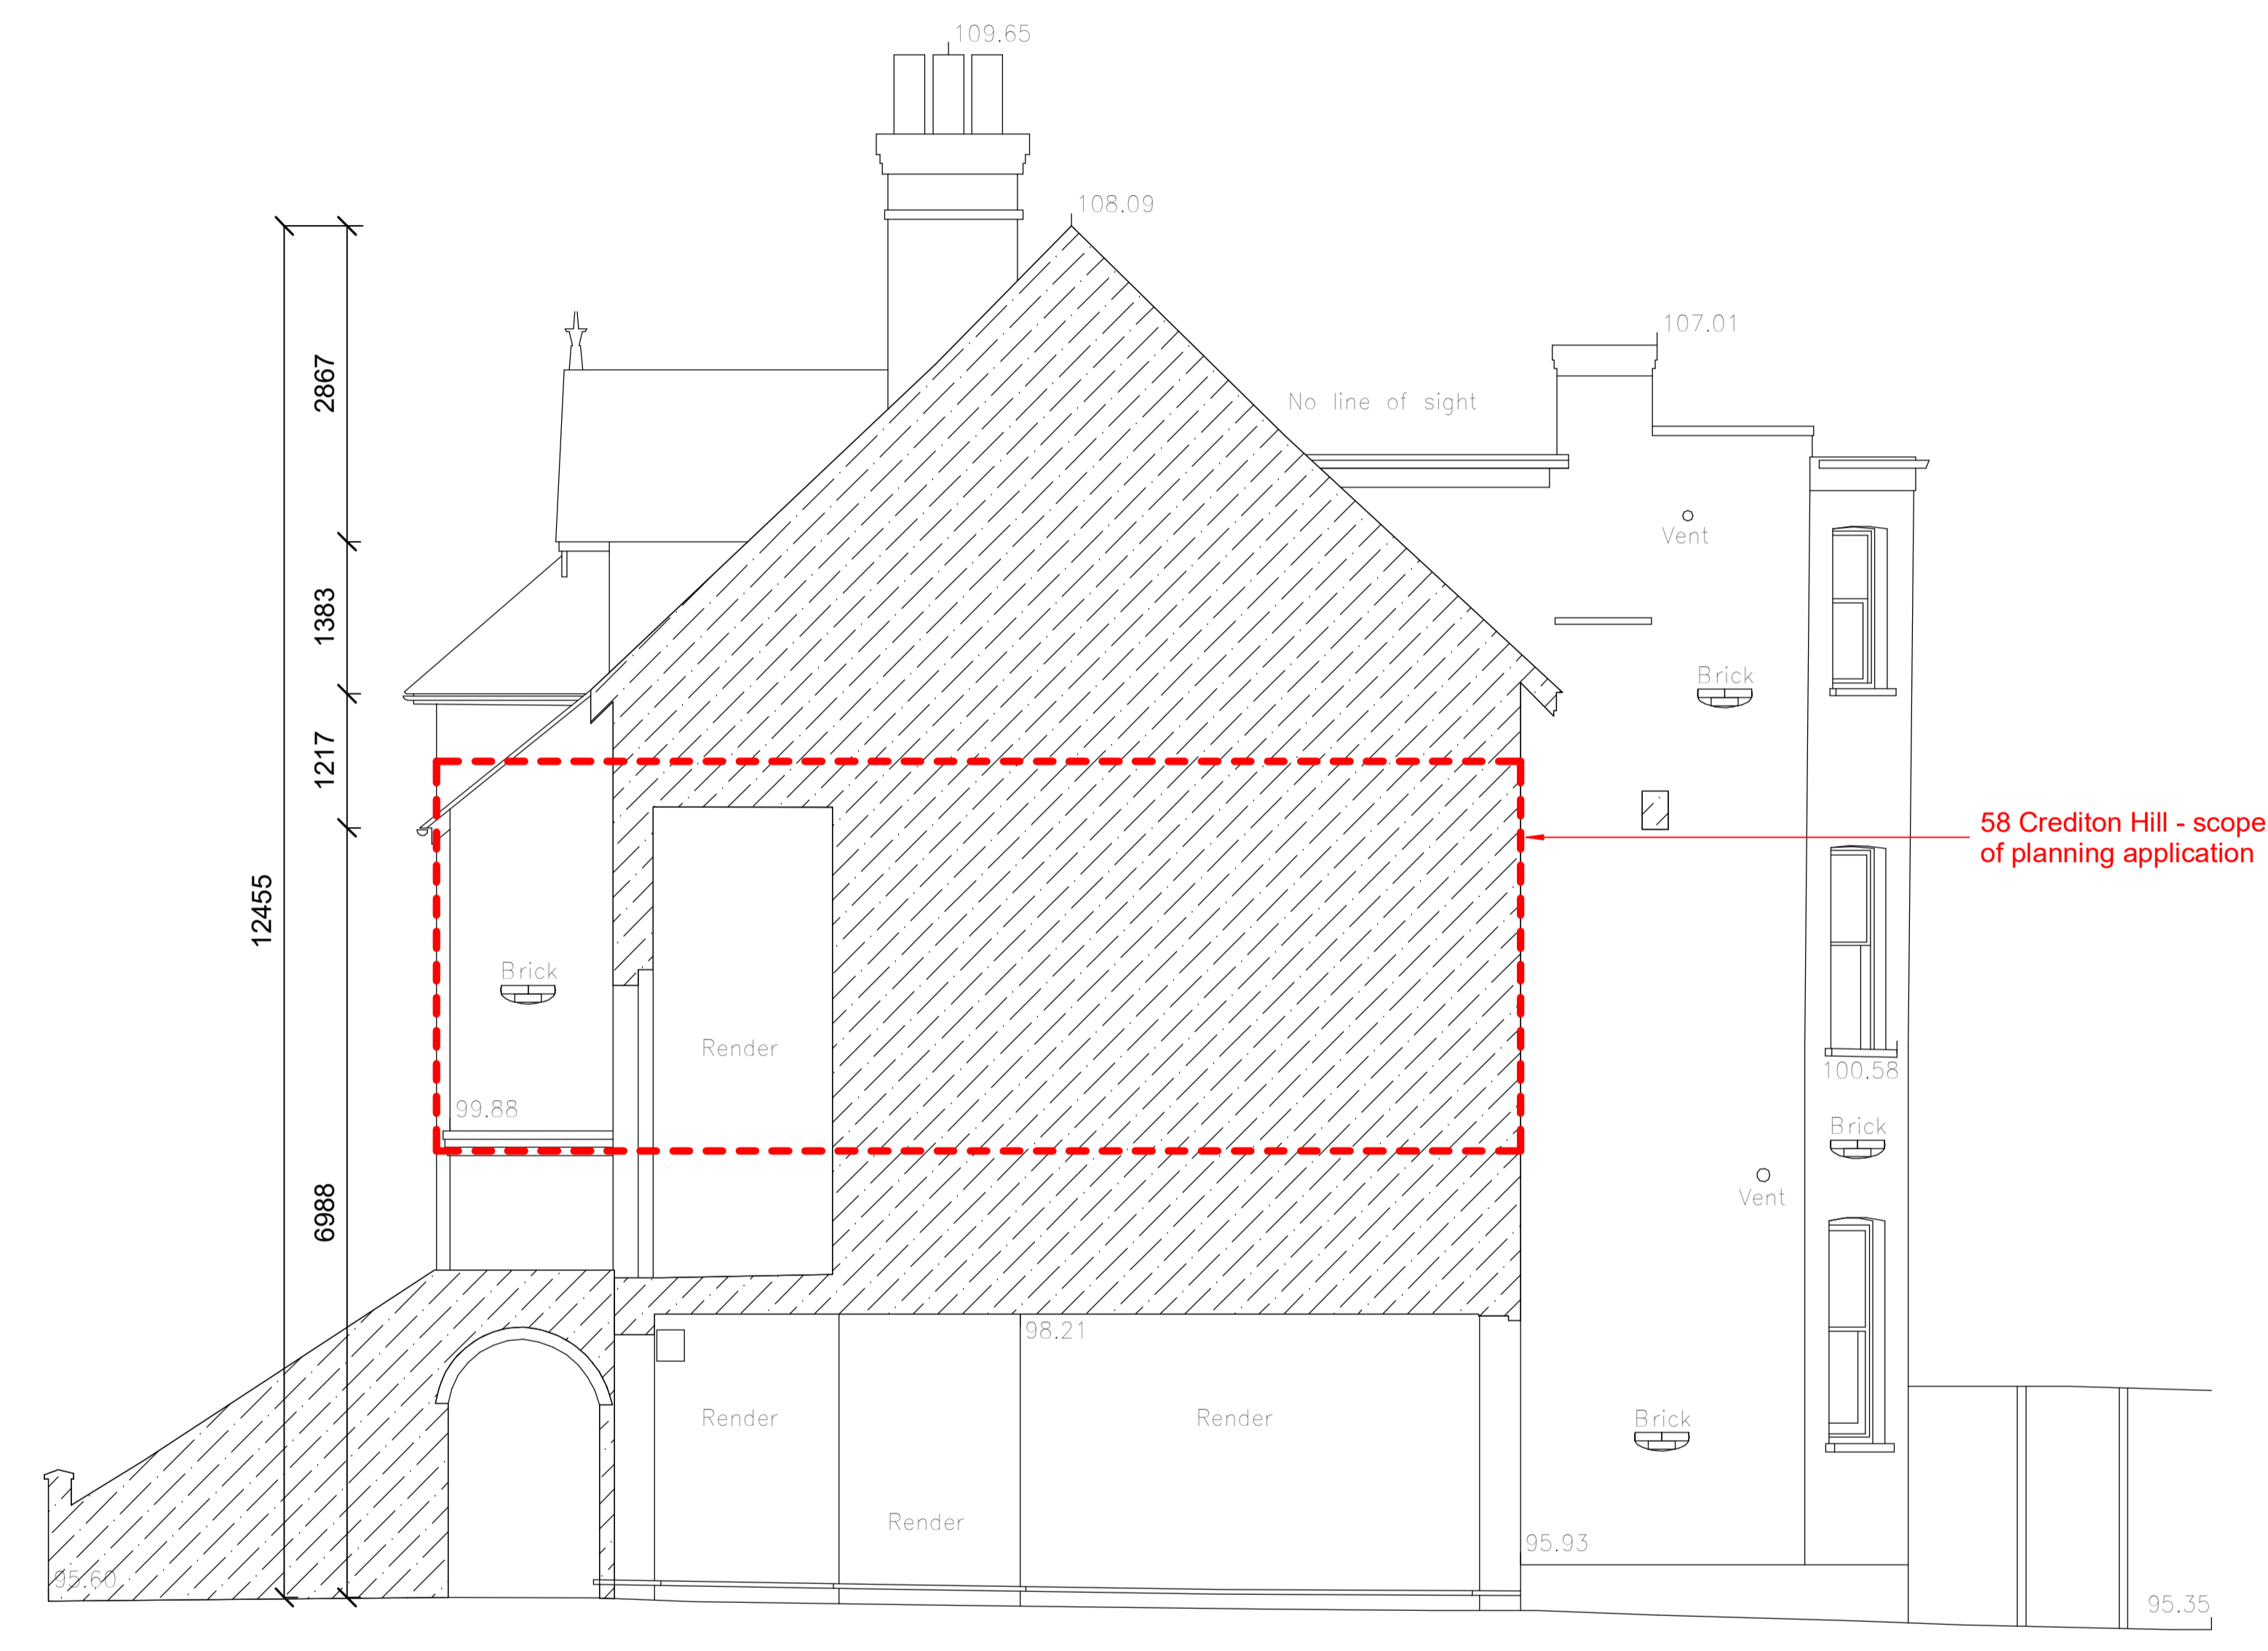

DATUM
94.00m

ELEVATION 4 - SOUTH (SEMI-DETTACHED)

No.	Revision	Date	Initial
A	Planning Submission	08.05.23	AI

Project
58 Crediton Hill, West Hampstead
London, NW6 1HR

Client
Maria Melamed and Stanislav Bachvarov

Drawing
Existing Elevations 3 & 4 - South

Scale	Status	Revision
1:50	Planning	A

Drawing Number
A - DR - 301