

REVISIONS

NOTES

36 UPPER PARK ROAD
LONDON, NW3 2UT

PROPOSED SECTION CC

DWG No: 36UPR_P302


SCALE: 1 - 100 @A3

DATE: MAY 2023

BELSIZE ARCHITECTS

48 PARKHILL ROAD, LONDON, NW3 2YP
T: 020 7482 4420
E: MAIL@BELSIZEARCHITECTS.COM

© COPYRIGHT
NOT TO BE REPRODUCED OR USED
WITHOUT PERMISSION

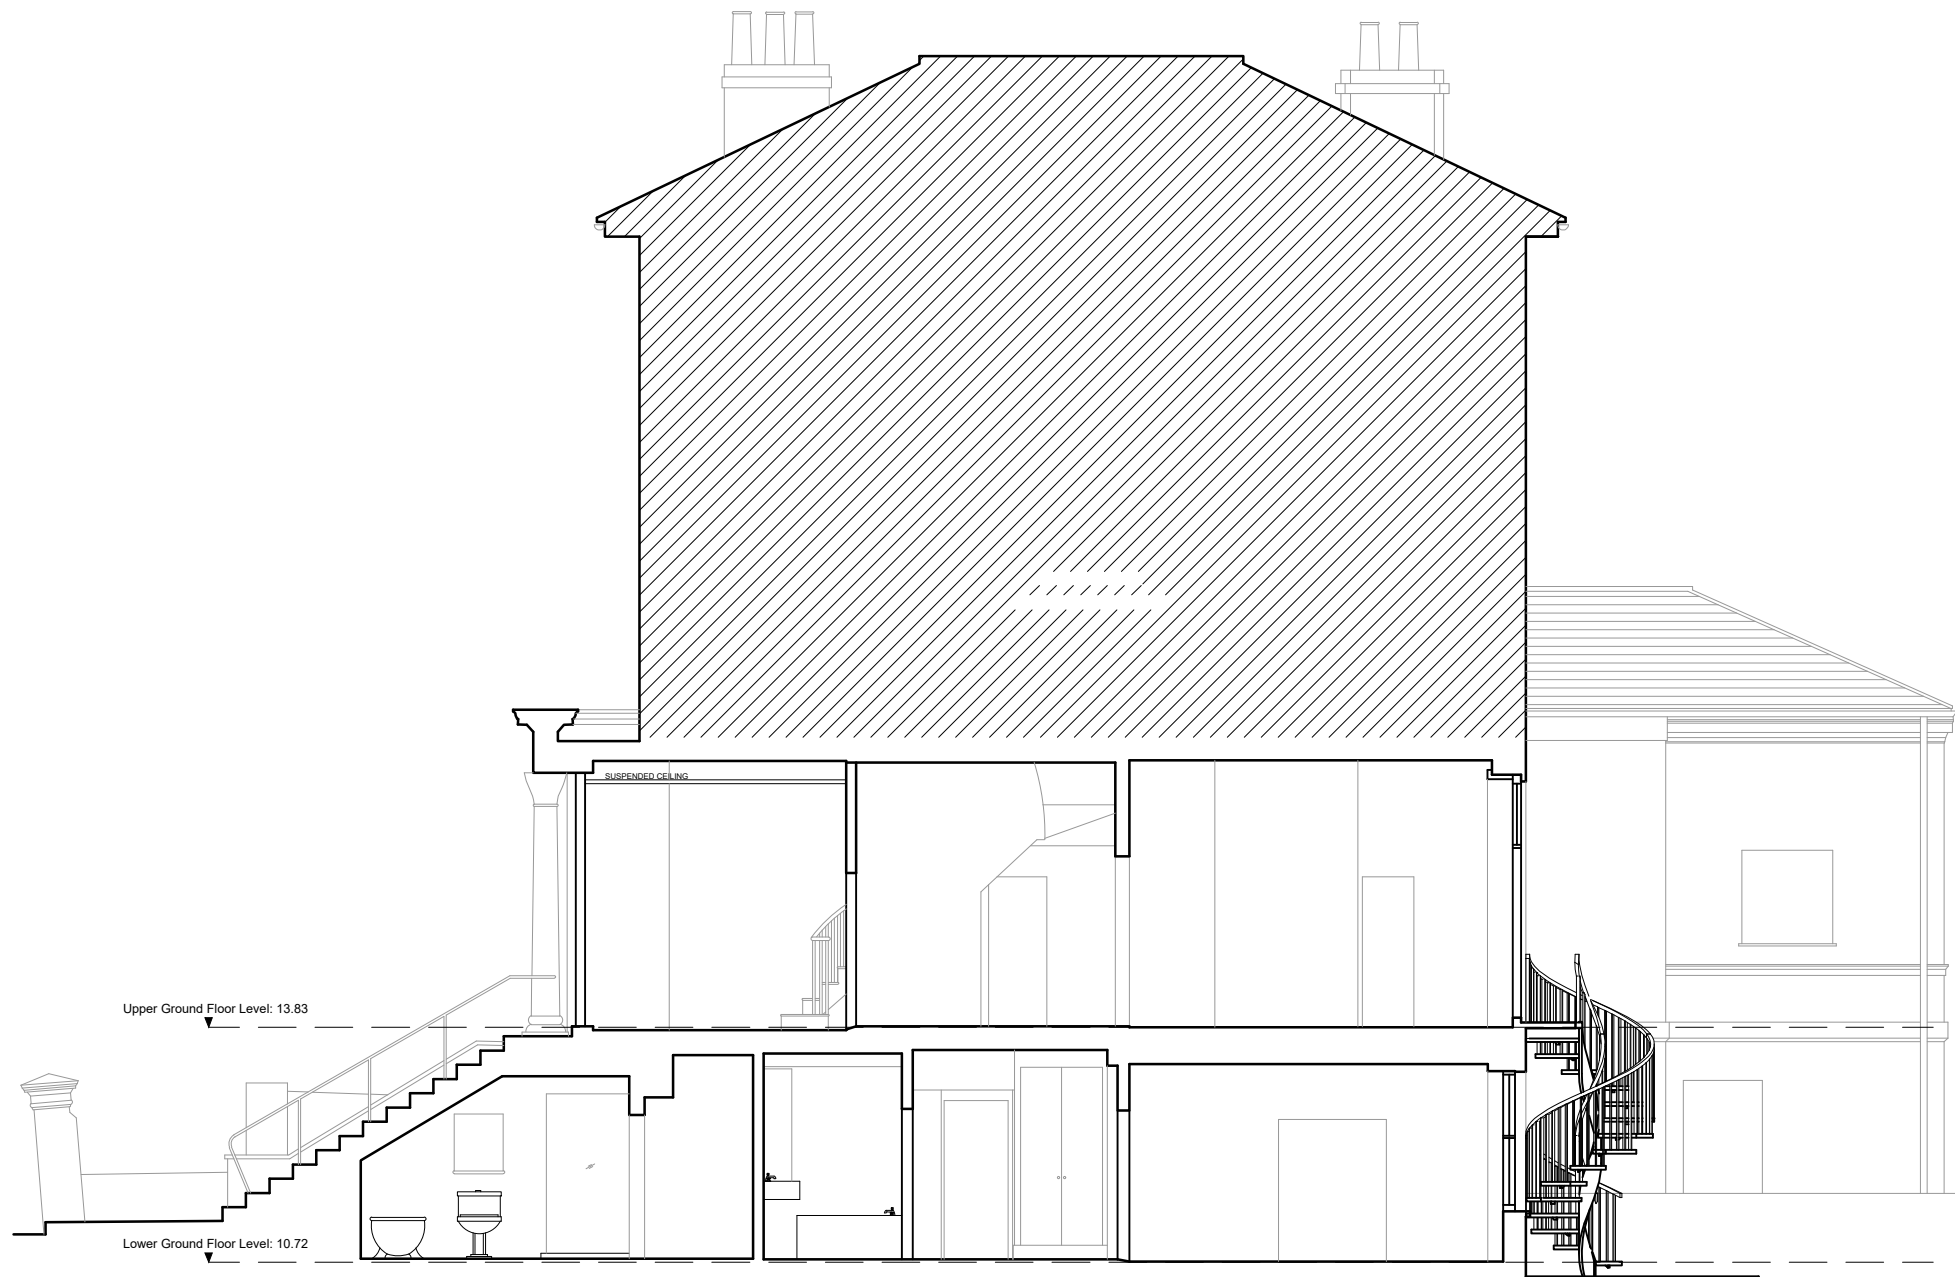

1

Existing Section CC

1:100 @ A3

