



NOTES:
 Do not scale from this drawing. All dimensions to be confirmed on site & to be checked by contractor prior to construction. Architect to be informed of any discrepancies before any action is taken. Copyright: This drawing must not be reproduced in whole or in part without written consent by the Architect. Drawing for planning. NOT FOR CONSTRUCTION

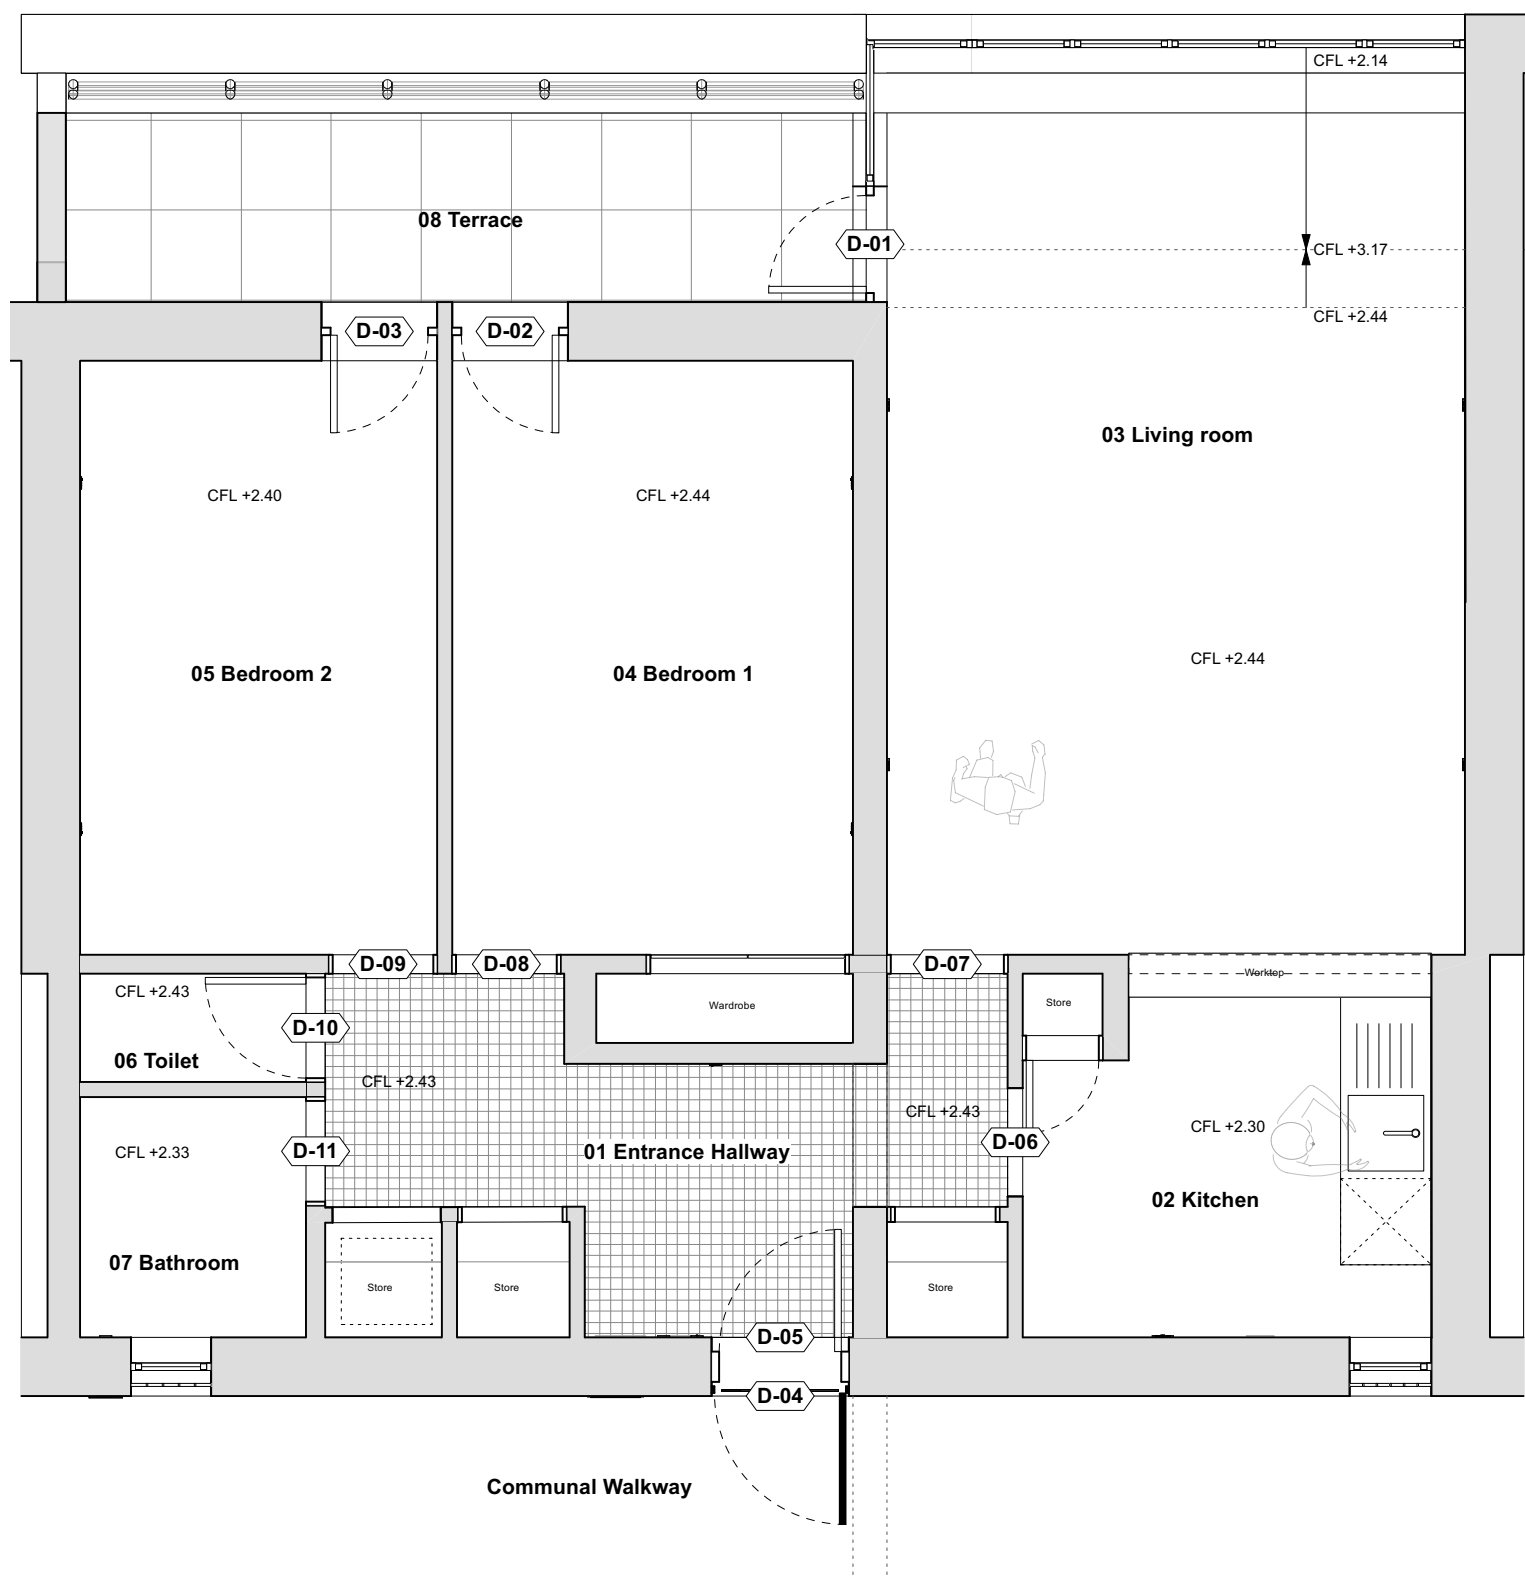

Legend - Proposed:

- Existing walls
- D-xx Existing Doors

REV.	DATE	COMMENT
P1	17/05/2023	Planning

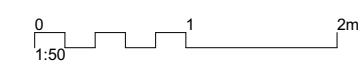

PROJECT ADDRESS
 139 Foundling court

DRAWING
 Existing Plan

DRAWN BY
 MT

STATUS Planning **SCALE** 1:50 @ A3

PROJECT No. 009 139FC **REVISION** P 1

DRAWING No.
 01 0200

1 Existing GA Plan
 Scale: 1:50