



NOTES:
 Do not scale from this drawing. All dimensions to be confirmed on site & to be checked by contractor prior to construction. Architect to be informed of any discrepancies before any action is taken. Copyright: This drawing must not be reproduced in whole or in part without written consent by the Architect. Drawing for planning. NOT FOR CONSTRUCTION

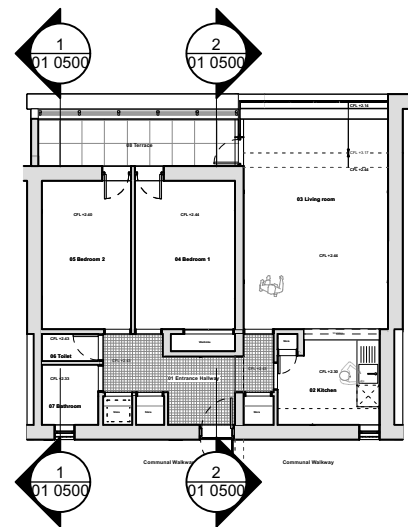


Key plan
 Scale: 1:200

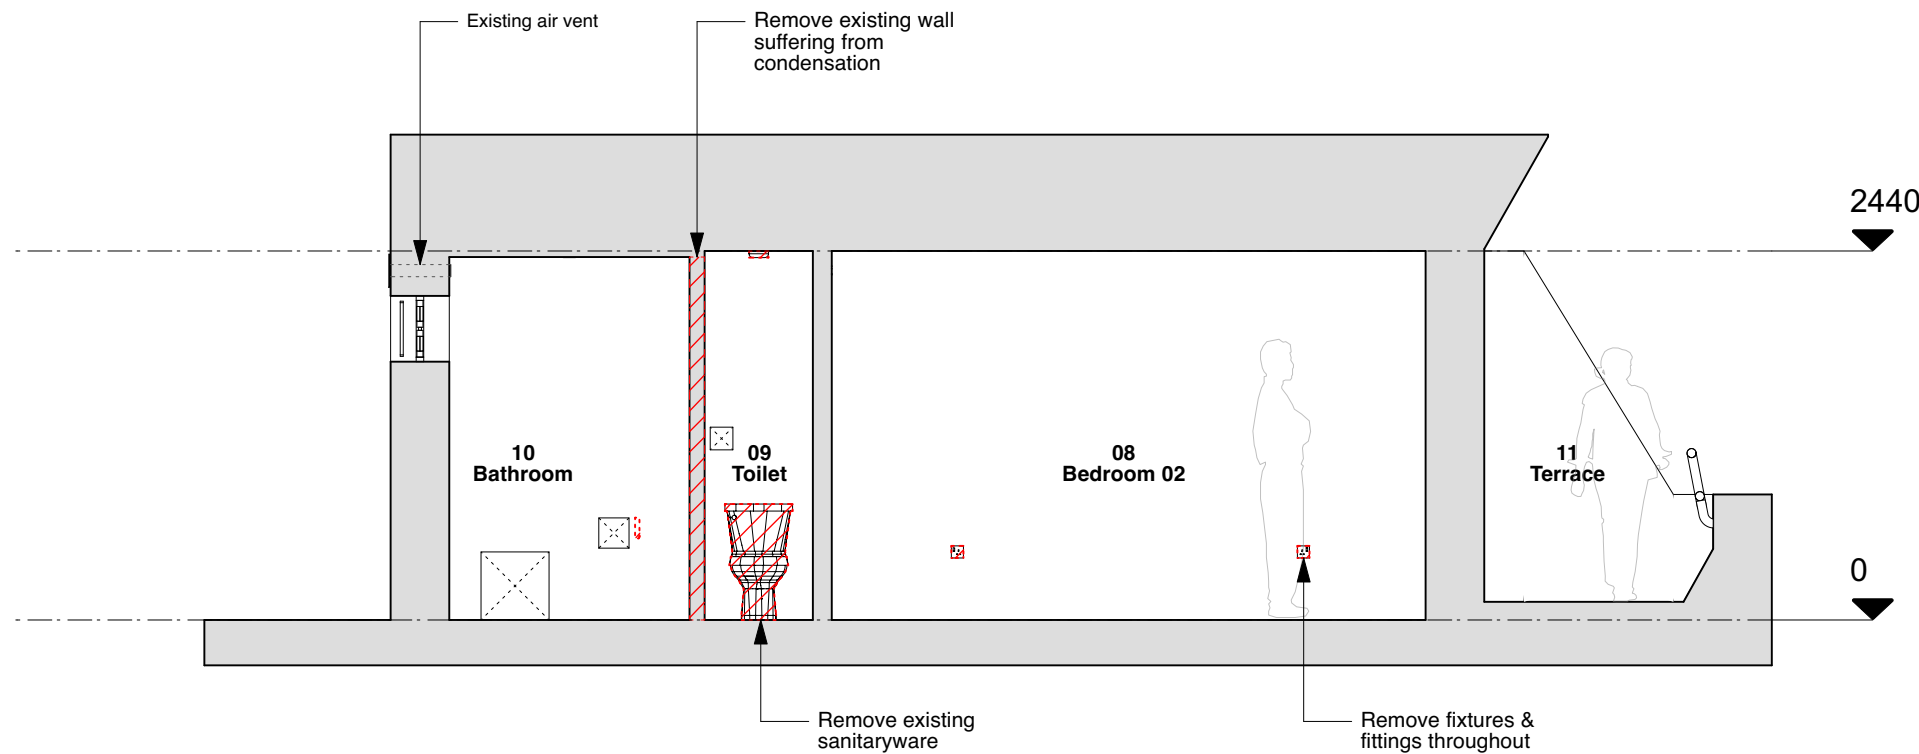


1 Section AA
 Scale: 1:50

Legend - Demolition:
 Items to be demolished

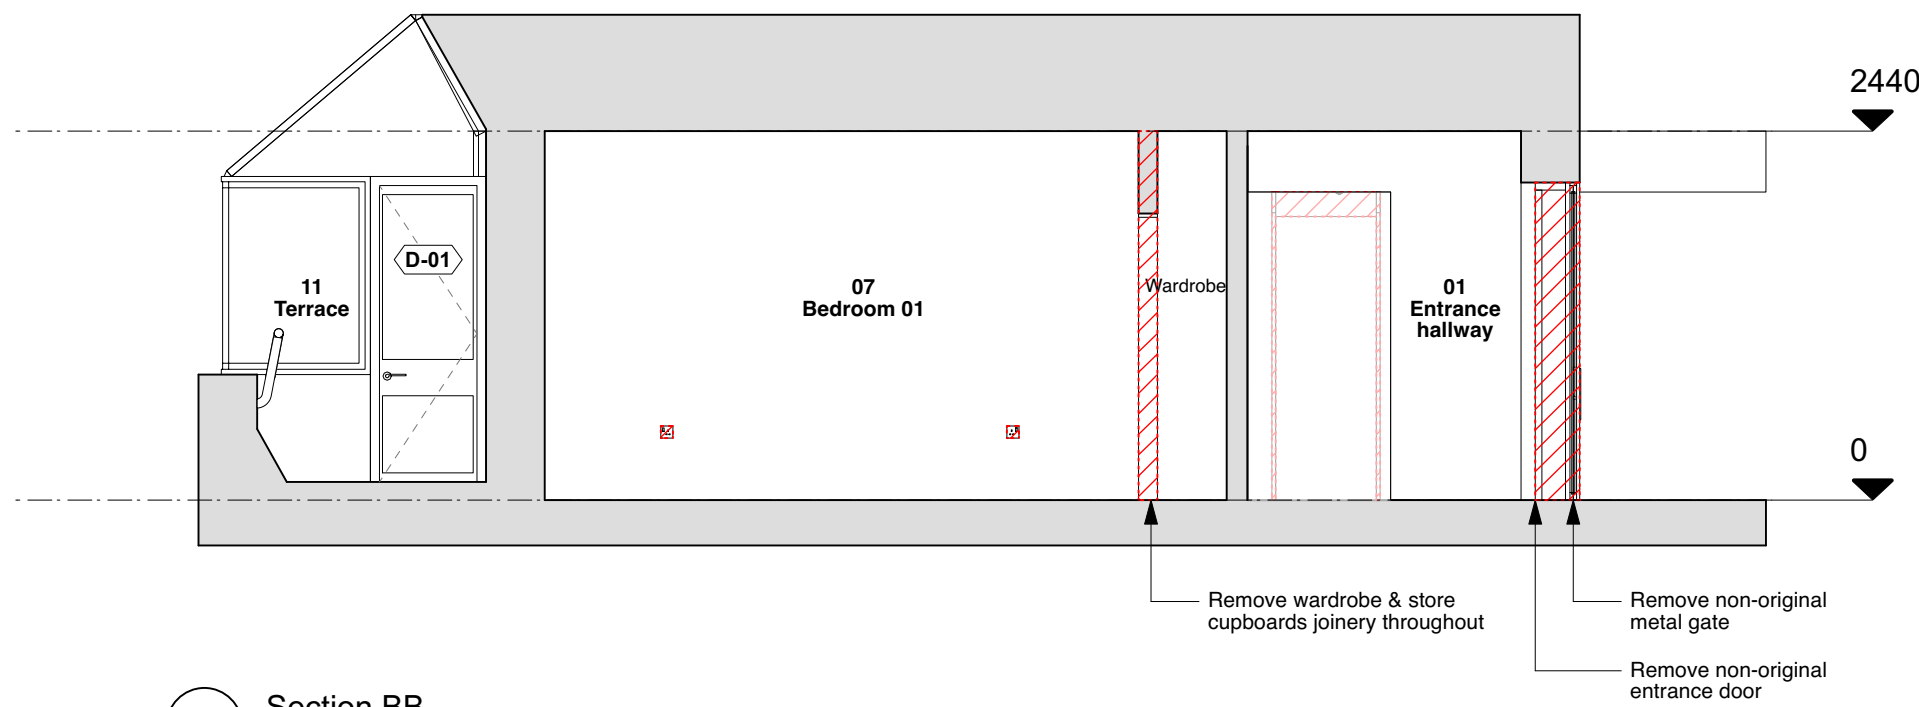

2 Section BB
 Scale: 1:50

P1 17/05/2023 Planning
 REV. DATE COMMENT

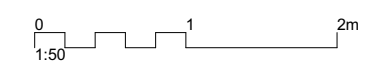

PROJECT ADDRESS
 139 Foundling court

DRAWING
 DEMO Sections AA BB

DRAWN BY
 MT

STATUS Planning
SCALE 1:50 @ A3

PROJECT No. 009 139FC
REVISION P 1

DRAWING No.
 01 0802