



NOTES:  
 Do not scale from this drawing. All dimensions to be confirmed on site & to be checked by contractor prior to construction. Architect to be informed of any discrepancies before any action is taken. Copyright: This drawing must not be reproduced in whole or in part without written consent by the Architect. Drawing for planning. NOT FOR CONSTRUCTION

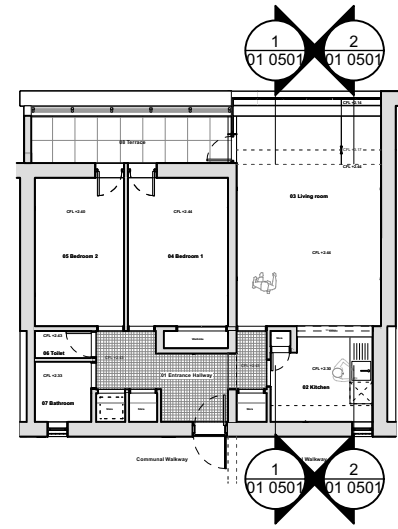


Key plan  
 Scale: 1:200

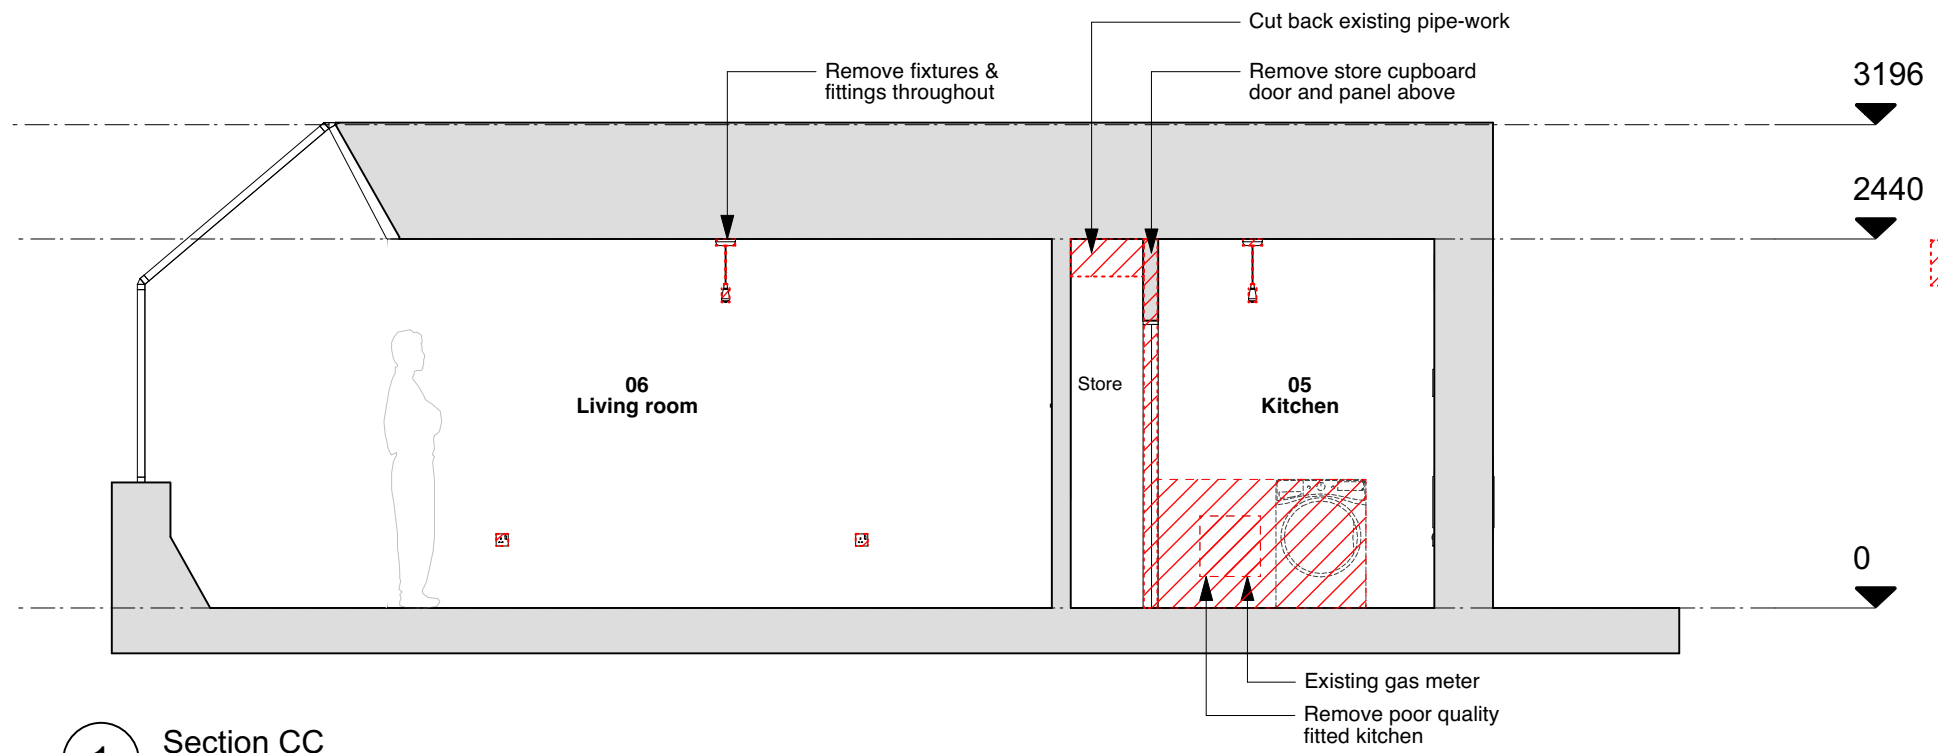


1 Section CC  
 Scale: 1:50

**Legend - Demolition:**  
 [Red hatched box] Items to be demolished

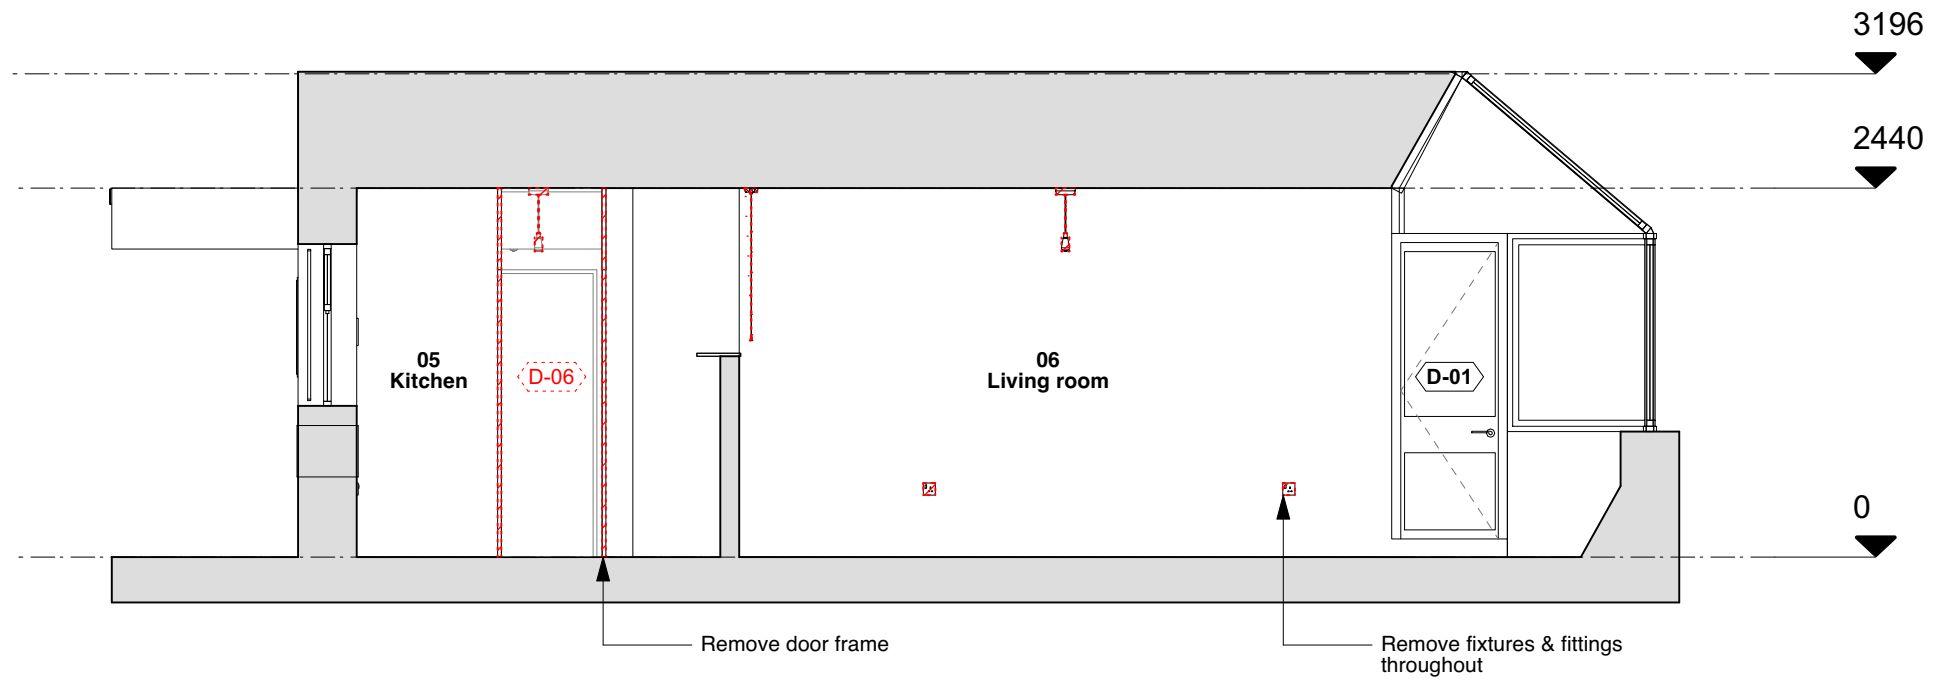

2 Section DD  
 Scale: 1:50

P1 17/05/2023 Planning  
 REV. DATE COMMENT

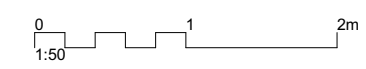

**PROJECT ADDRESS**  
 139 Foundling court

**DRAWING**  
 DEMO Sections CC DD

**DRAWN BY**  
 MT

**STATUS** Planning  
**SCALE** 1:50 @ A3

**PROJECT No.** 009 139FC  
**REVISION** P 1

**DRAWING No.**  
 01 0803