



NOTES:
Do not scale from this drawing. All dimensions to be confirmed on site & to be checked by contractor prior to construction. Architect to be informed of any discrepancies before any action is taken. Copyright: This drawing must not be reproduced in whole or in part without written consent by the Architect. Drawing for planning. NOT FOR CONSTRUCTION

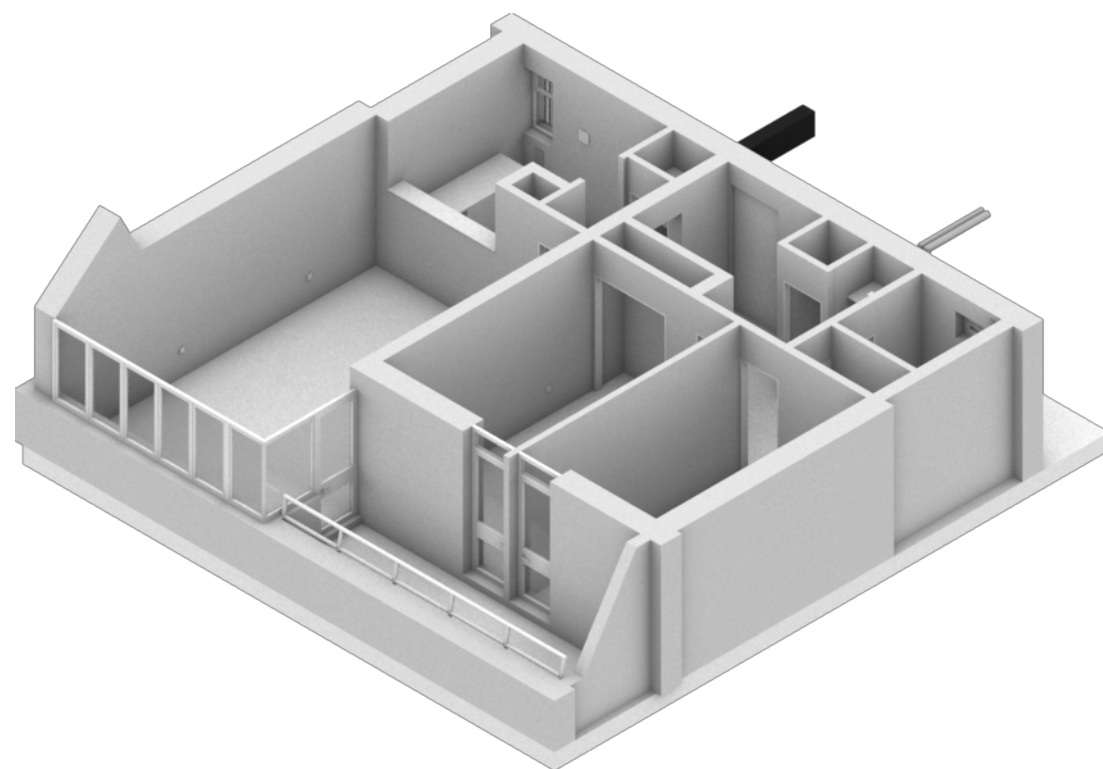

1 Model View
Scale: 1:100

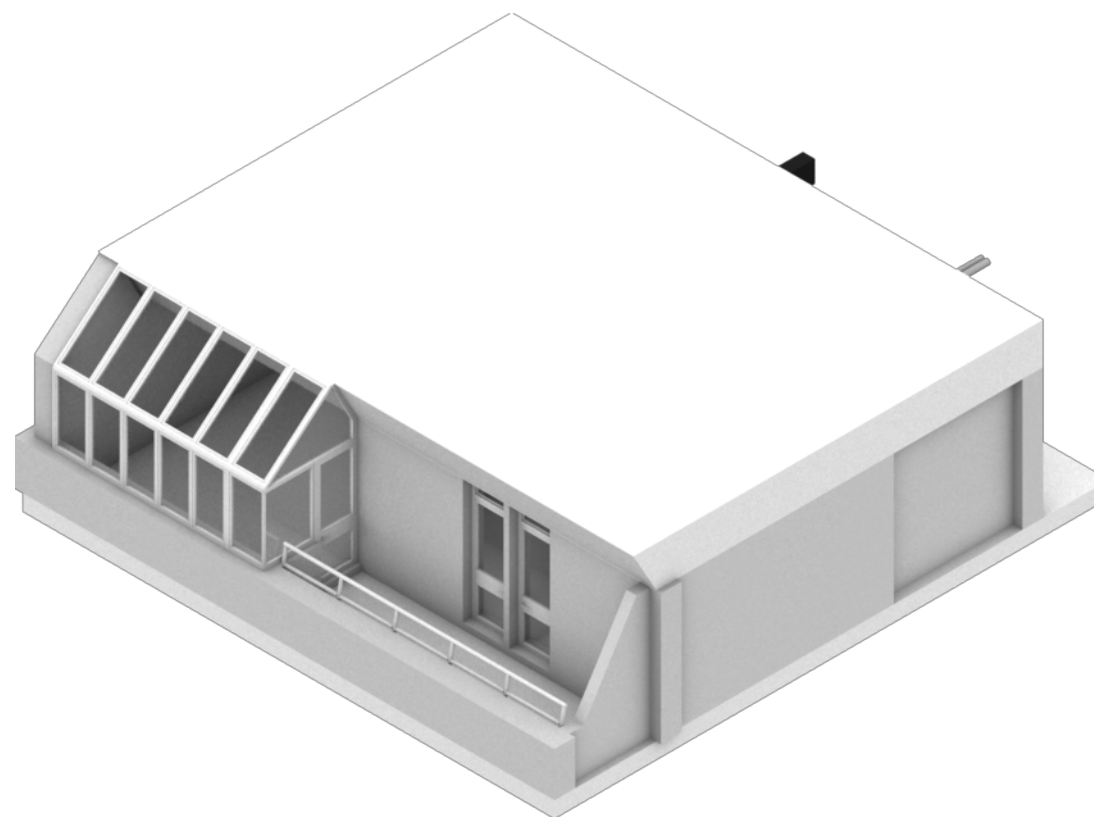

3 Model View
Scale: 1:100

P1 17/05/2023 Planning
REV. DATE COMMENT

0 1 2 3m
1:100

PROJECT ADDRESS
139 Foundling court

DRAWING
Existing Axo 02

DRAWN BY
MT

STATUS Planning
SCALE 1:50 @ A3

PROJECT No. 009 139FC
REVISION P 1

DRAWING No.
01 1001