


NOTES:
Do not scale from this drawing. All dimensions to be confirmed on site & to be checked by contractor prior to construction. Architect to be informed of any discrepancies before any action is taken. Copyright: This drawing must not be reproduced in whole or in part without written consent by the Architect. Drawing for planning. NOT FOR CONSTRUCTION

Legend - Proposed:

- Existing walls
- Proposed walls
- Existing Doors
- Proposed Doors
- Proposed Joinery

P1 1705/2023 Planning
REV. DATE COMMENT

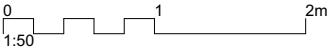

PROJECT ADDRESS
139 Foundling court

DRAWING
Proposed Plan

DRAWN BY
MT


STATUS
Planning

SCALE
1:50 @ A3

PROJECT No.
009 139FC

REVISION
P 1

DRAWING No.
02 0200

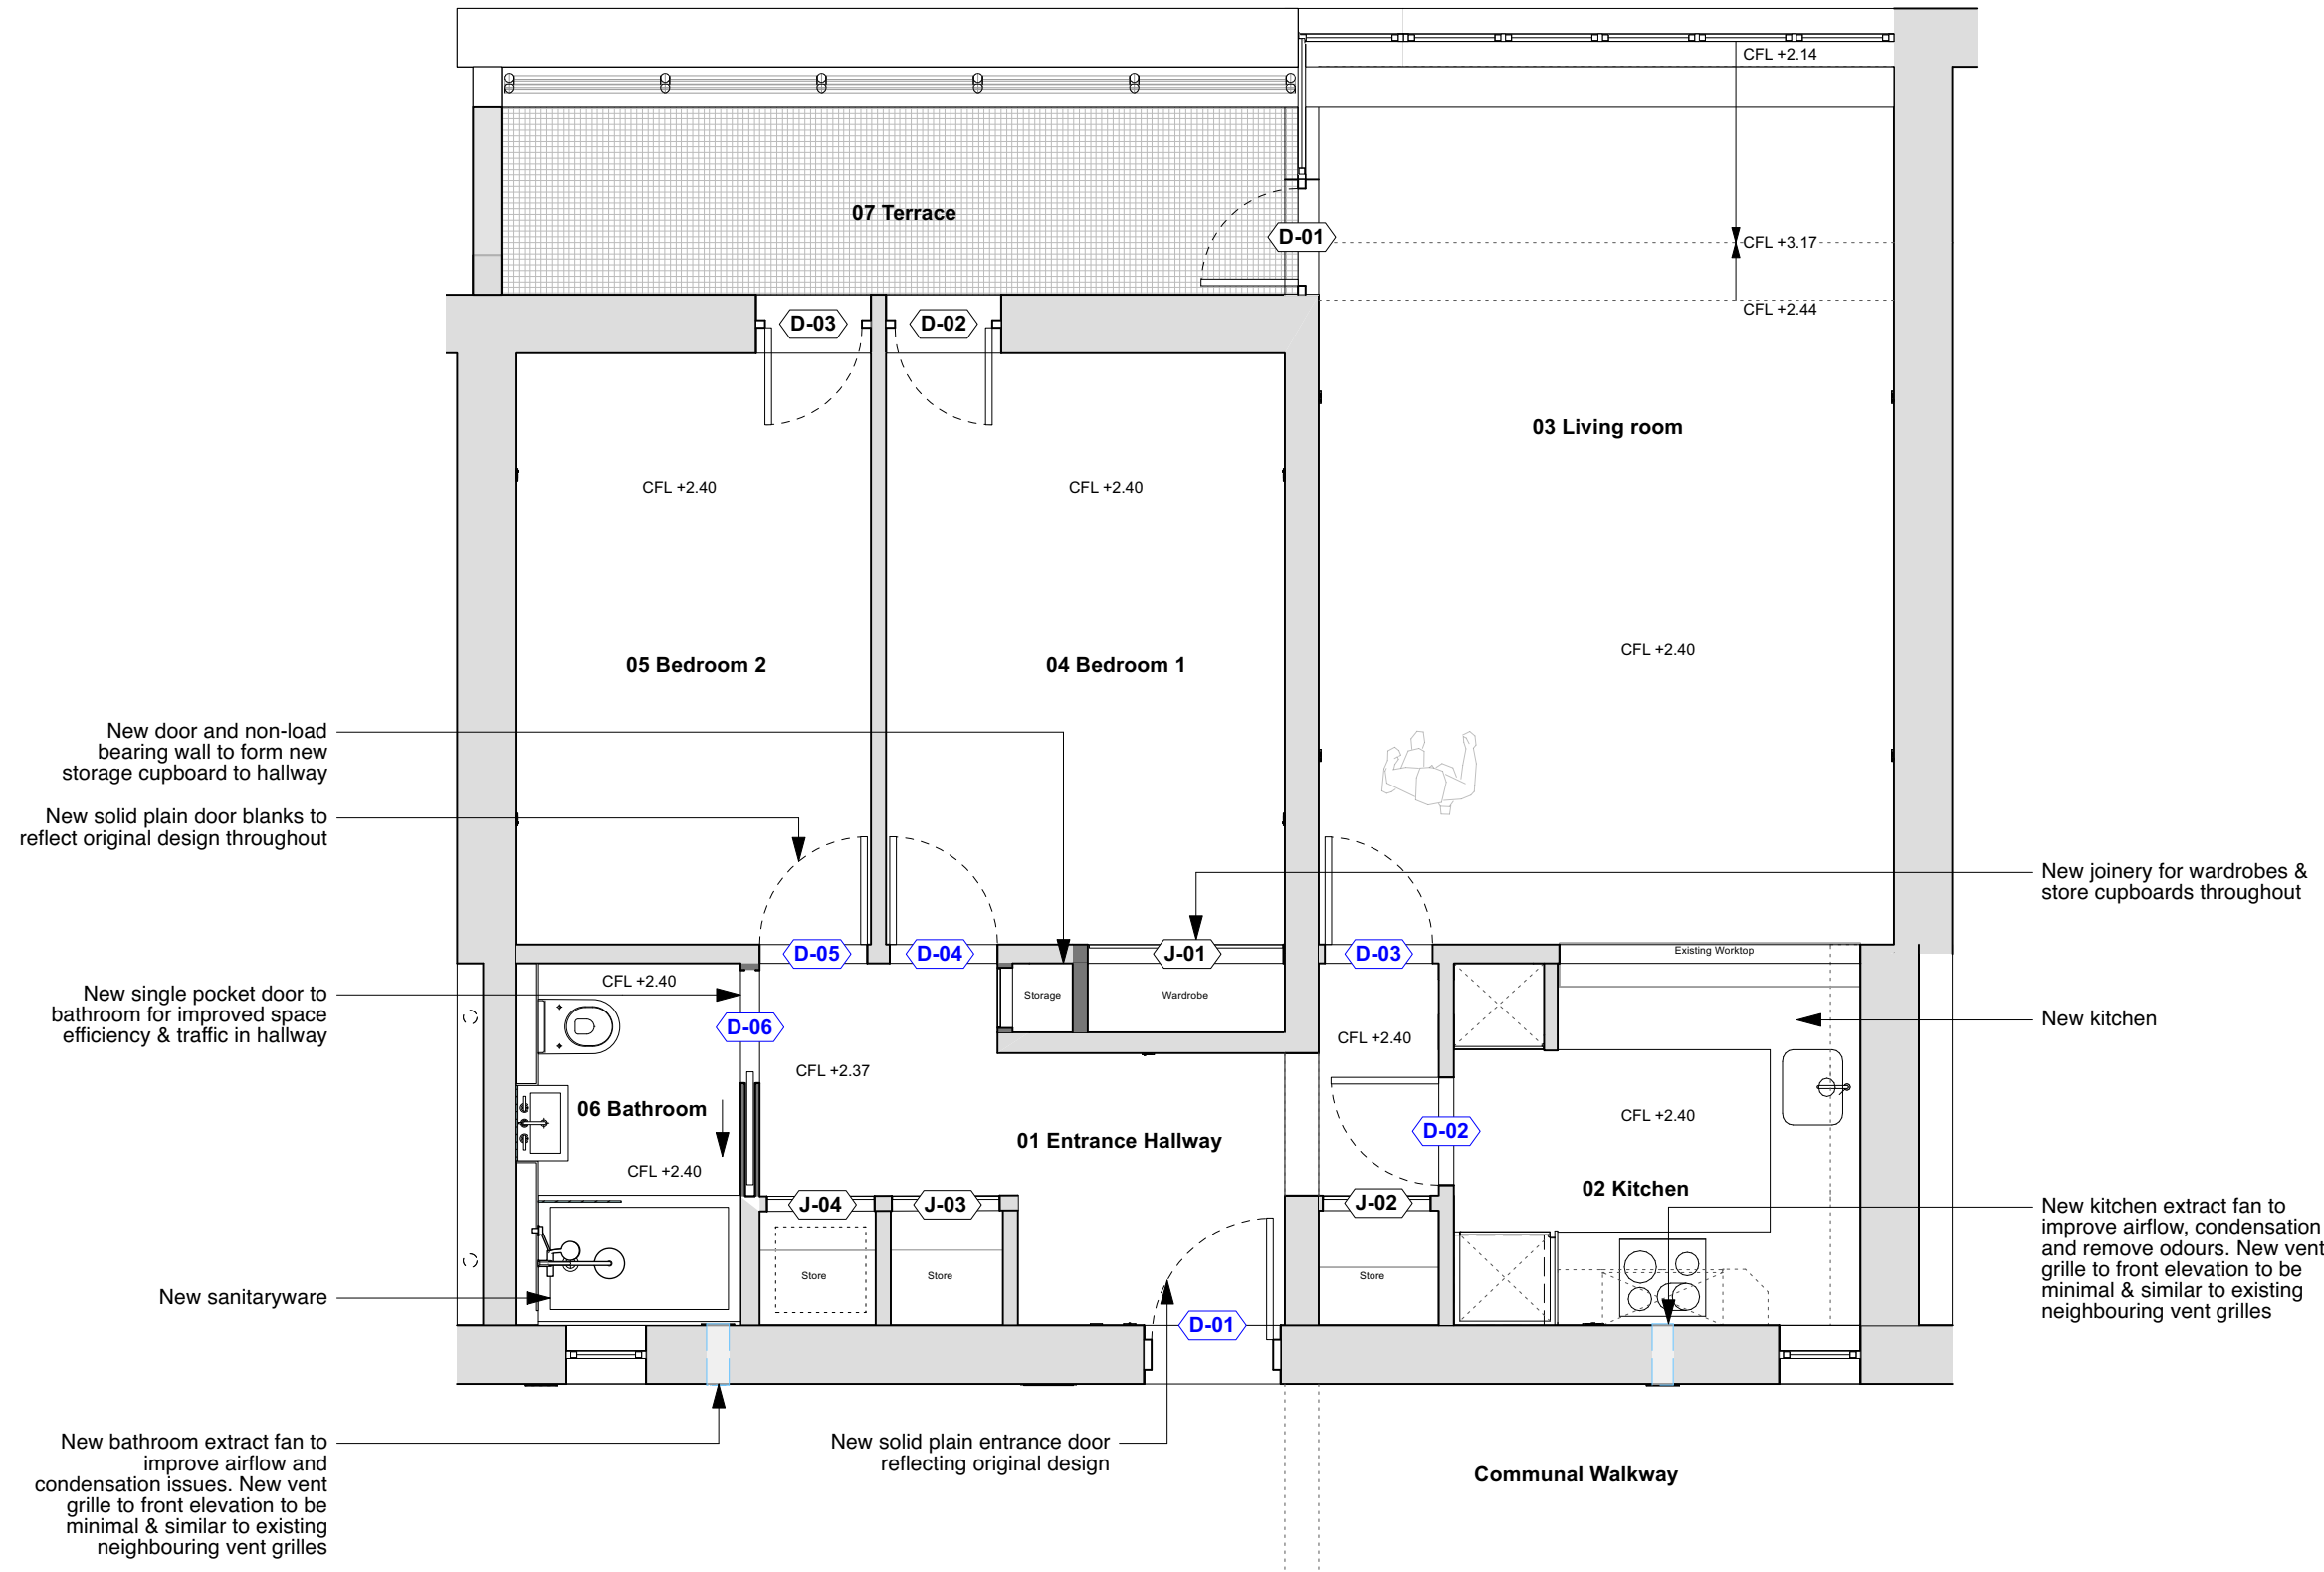

1 Existing GA Plan
Scale: 1:50