




NOTES:  
 Do not scale from this drawing. All dimensions to be confirmed on site & to be checked by contractor prior to construction. Architect to be informed of any discrepancies before any action is taken. Copyright: This drawing must not be reproduced in whole or in part without written consent by the Architect. Drawing for planning. NOT FOR CONSTRUCTION

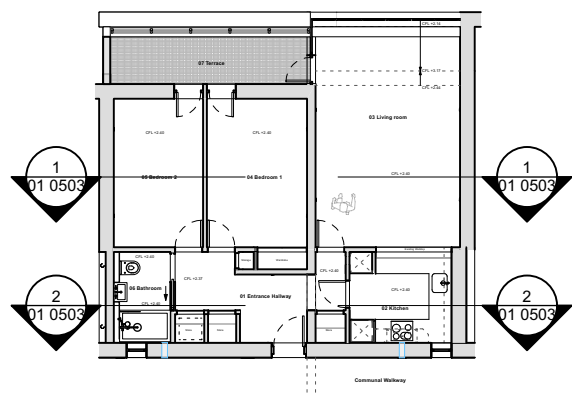

Key plan  
 Scale: 1:200

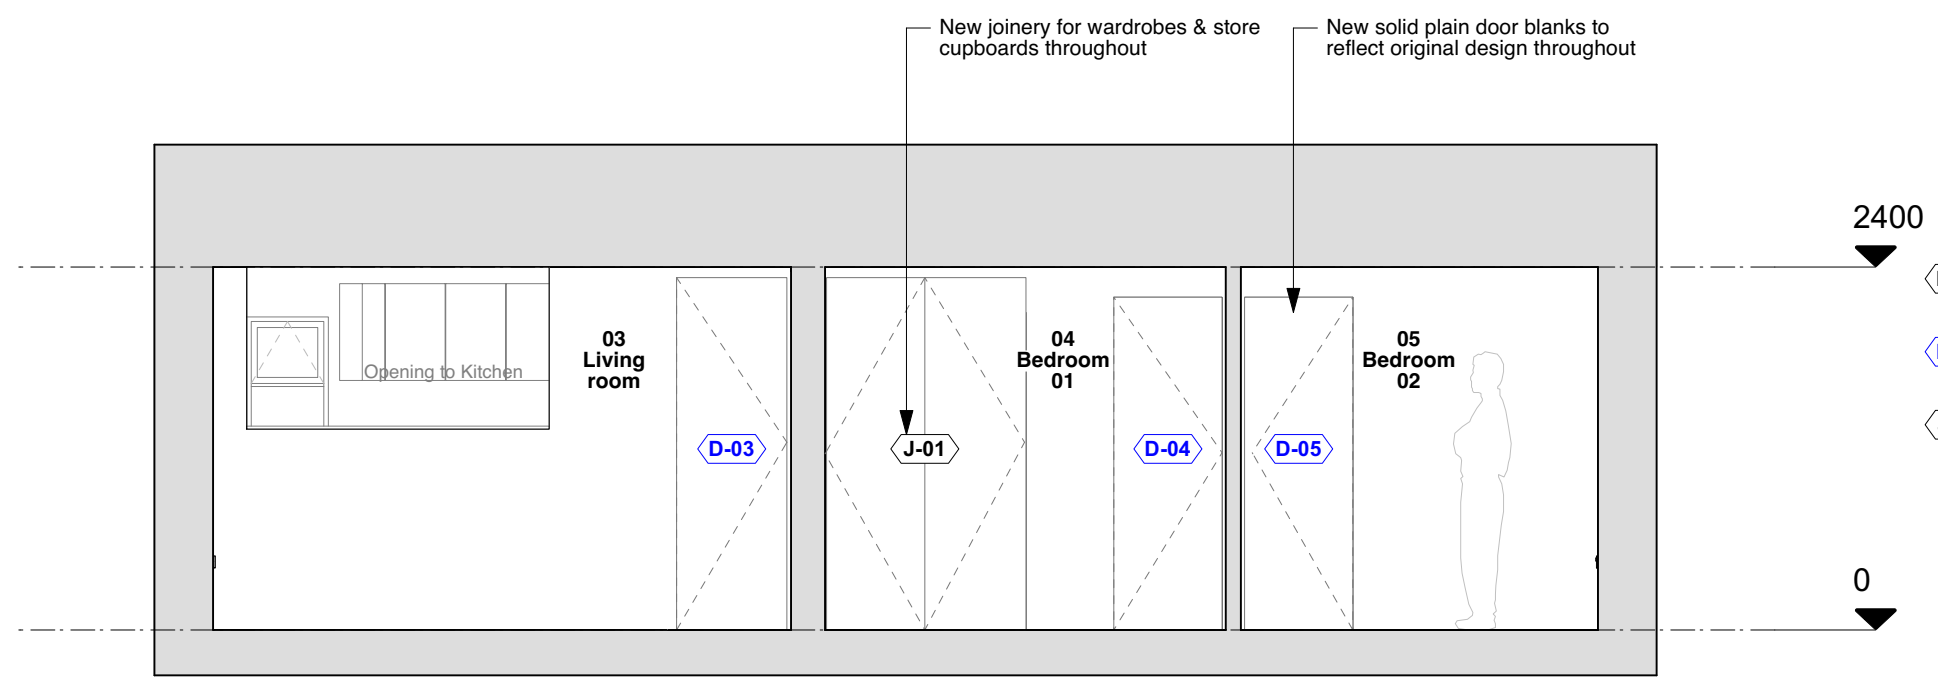


1 Section EE  
 Scale: 1:50

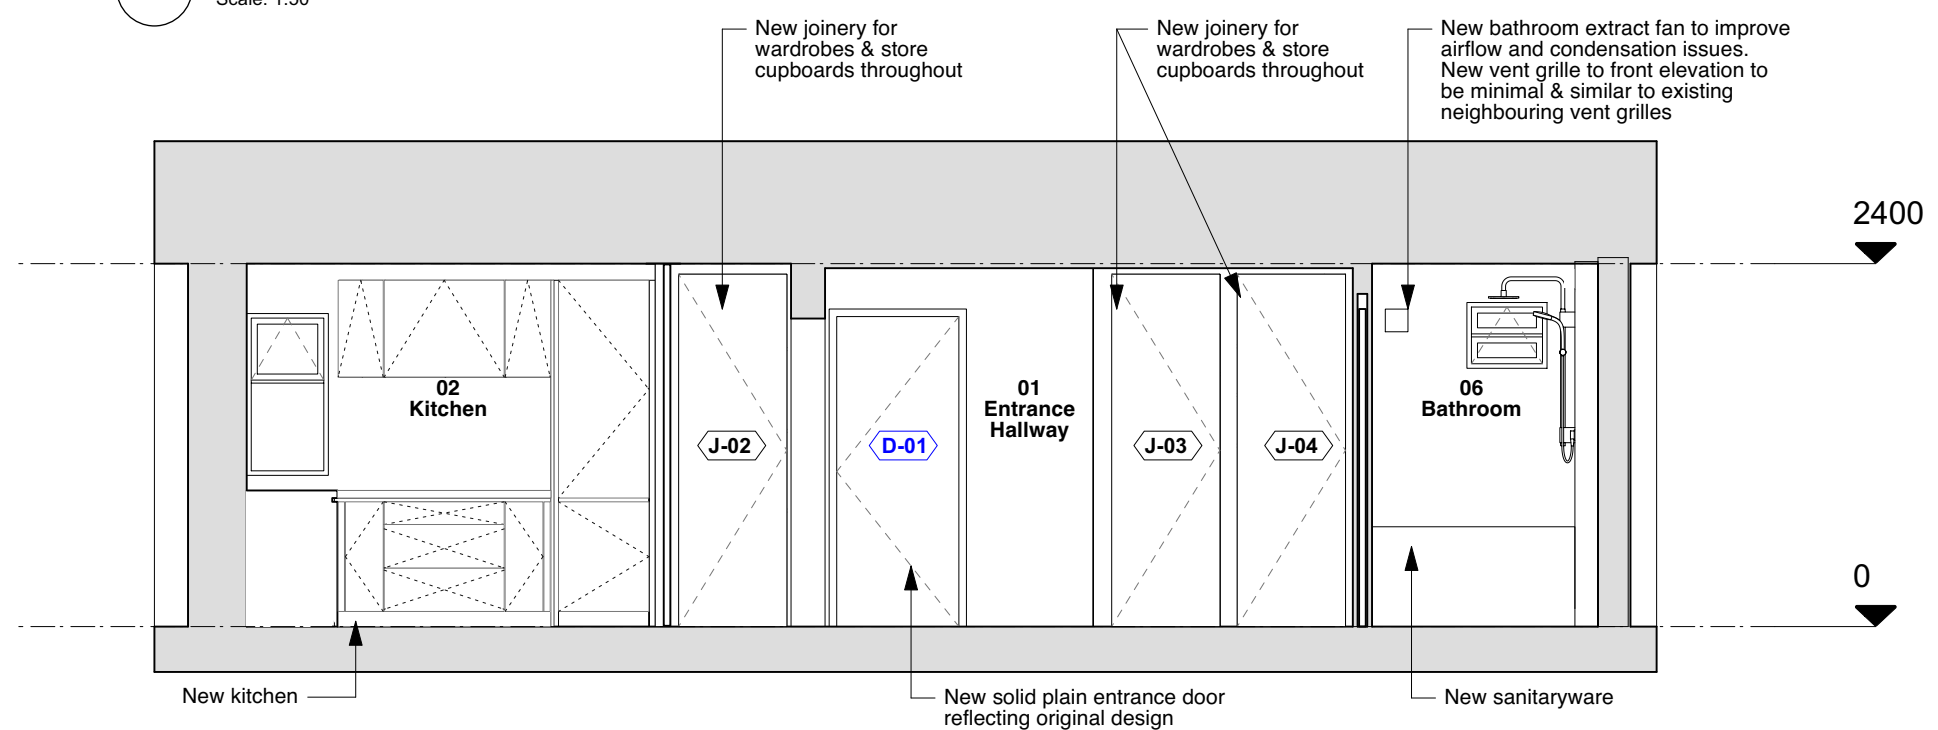

2 Section GG  
 Scale: 1:50

- Legend - Proposed:**
- D-xx Existing Doors
  - D-xx Proposed Doors
  - J-xx Proposed Joinery

REV.	DATE	COMMENT
P1	1705/2023	Planning

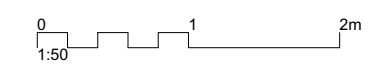

**PROJECT ADDRESS**  
 139 Foundling court

**DRAWING**  
 Proposed Sections EE GG

**DRAWN BY**  
 MT

**STATUS** Planning      **SCALE** 1:50 @ A3

**PROJECT No.** 009 139FC      **REVISION** P 1

**DRAWING No.**  
 02 0503