



NOTES:
Do not scale from this drawing. All dimensions to be confirmed on site & to be checked by contractor prior to construction. Architect to be informed of any discrepancies before any action is taken. Copyright: This drawing must not be reproduced in whole or in part without written consent by the Architect. Drawing for planning. NOT FOR CONSTRUCTION

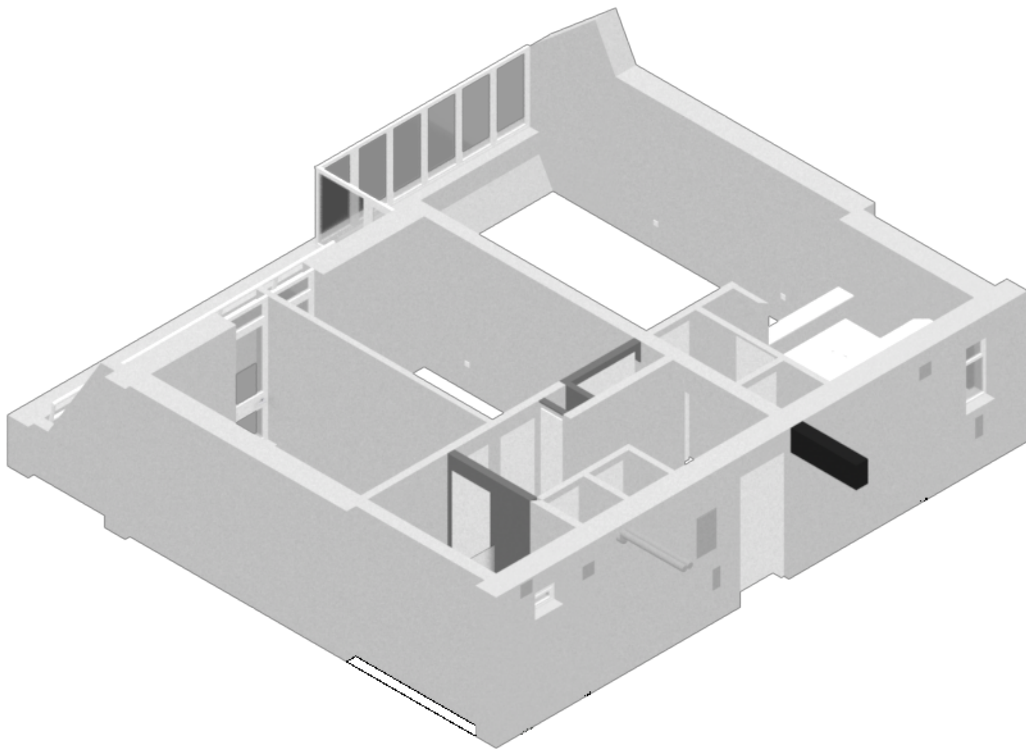

1 Model View
Scale: 1:100

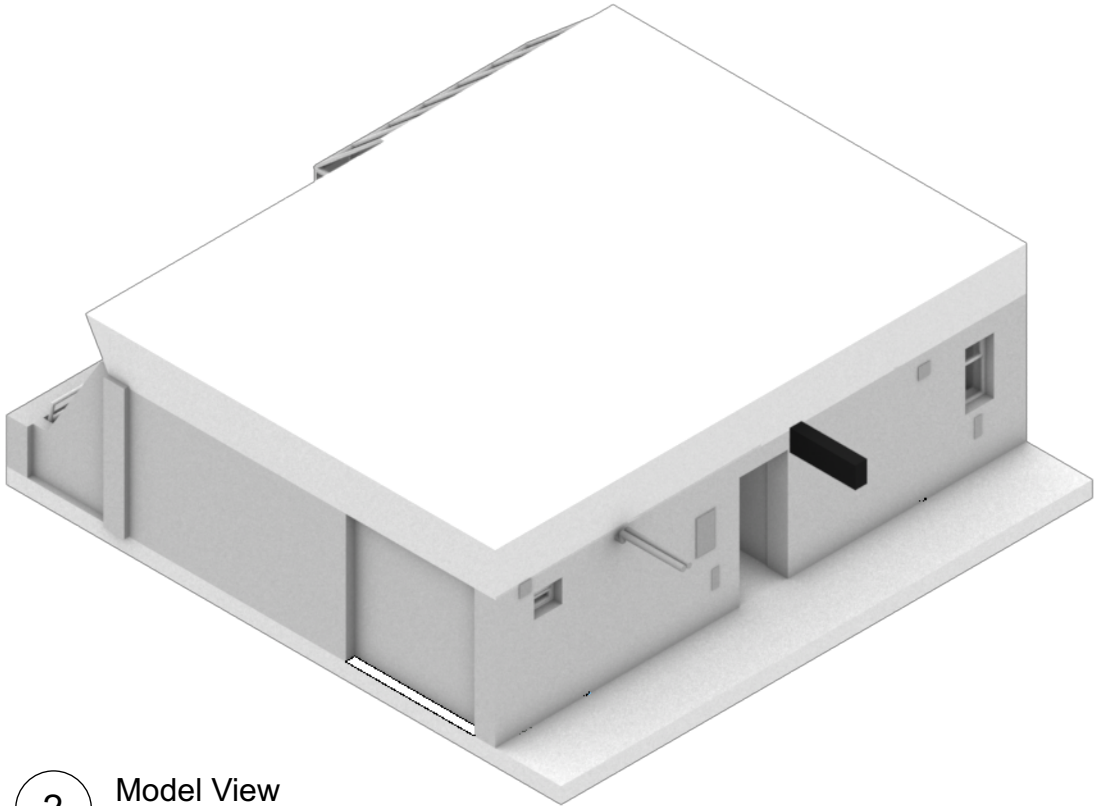

2 Model View
Scale: 1:100

P1 1705/2023 Planning
REV. DATE COMMENT

0 1 2 3m
1:100

PROJECT ADDRESS
139 Foundling court

DRAWING
Proposed Axo 01

DRAWN BY
MT

STATUS
Planning

PROJECT No.
009 139FC

DRAWING No.
02 1000

SCALE
1:50 @ A3

REVISION
P 1