
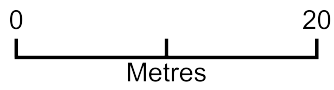


139 Foundling Court

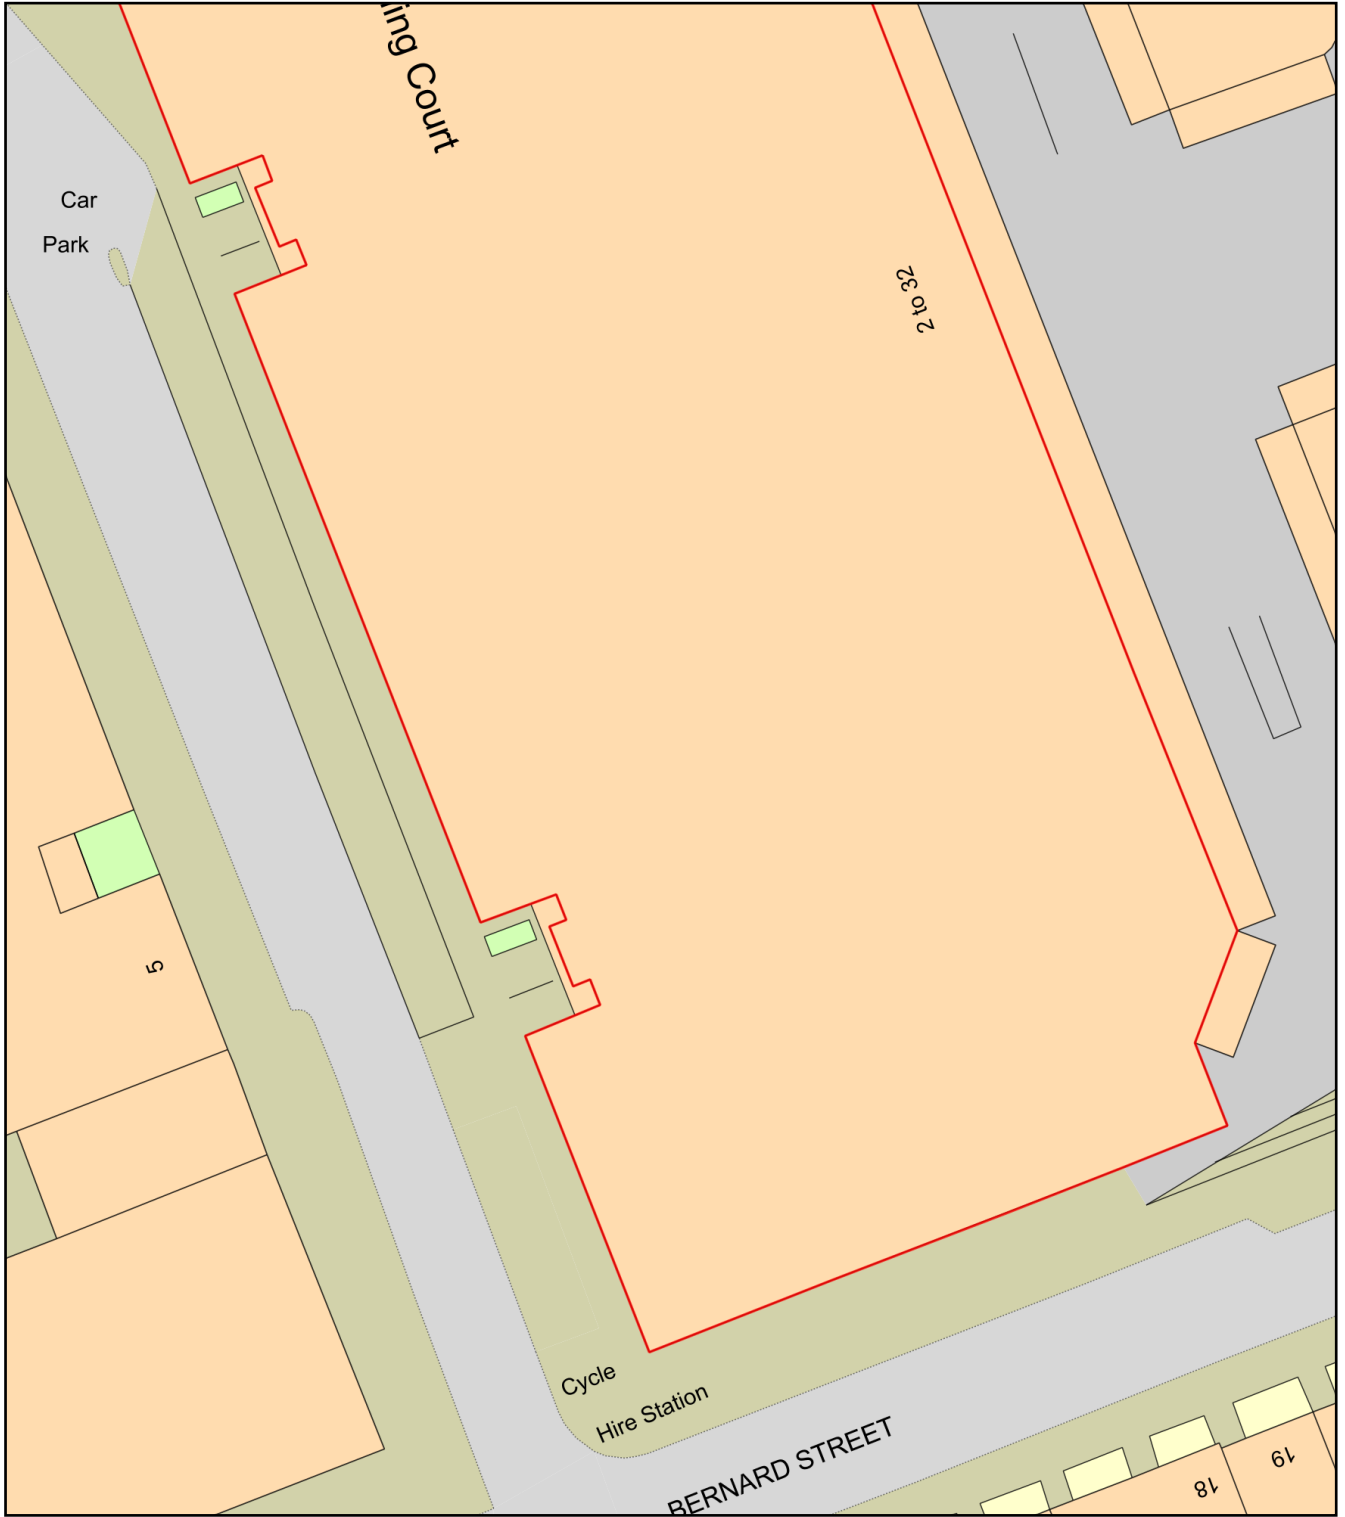

Plan Produced for: Mia Laszlo

Date Produced: 03 Feb 2023

Plan Reference Number: TQRQM23034161813538

Scale: 1:500 @ A4