



The map shows the Russell Square area in London. Key buildings include St Giles College, Premier House, Russell Mansions, Waverley Hotel, Grand Hotel, St George the Martyr Church, Bedford Hotel, Ormonde Mansions, Bonnington Hotel, Bristol House, Weston House, York House, Italian Hospital, and Cecil House. Streets shown are COSMO PLACE, OLD GLOUCESTER STREET, and QUEEN SQUARE. Landmarks include a Pump, Posts, TCBs, LB, Shelter, Play Area, Monument, and Museum. Distances marked are 24.6m, 24.2m, and 25.0m. A red line highlights a specific area within the Russell Mansions. A scale bar at the bottom indicates distances from 0m to 100m.


[illegible]

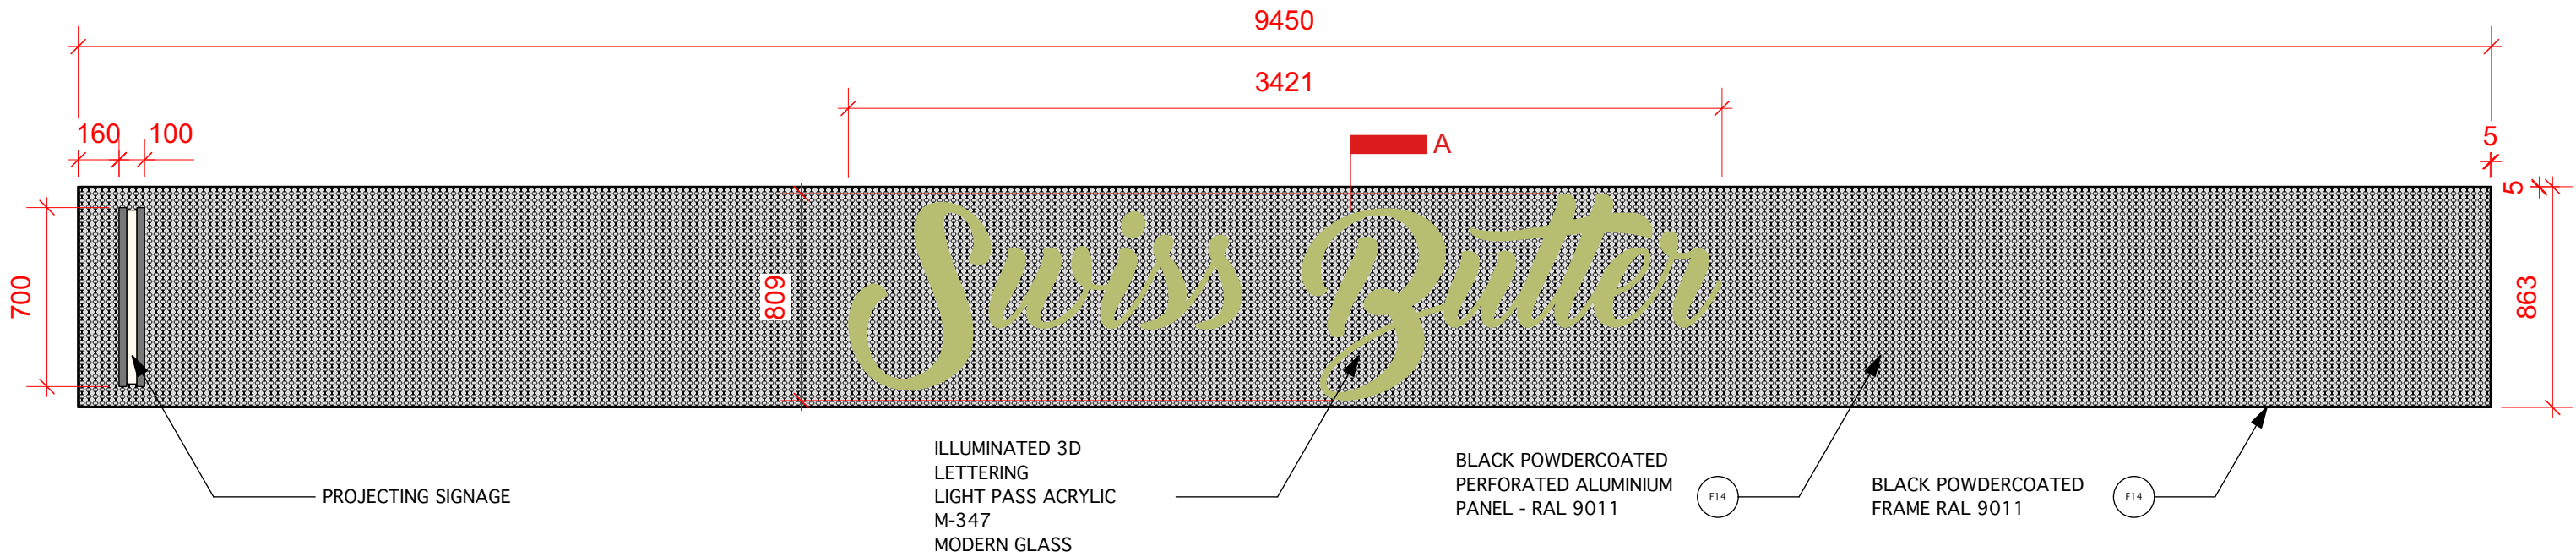


1 SHOPFRONT FASCIA SIGNAGE
1:25

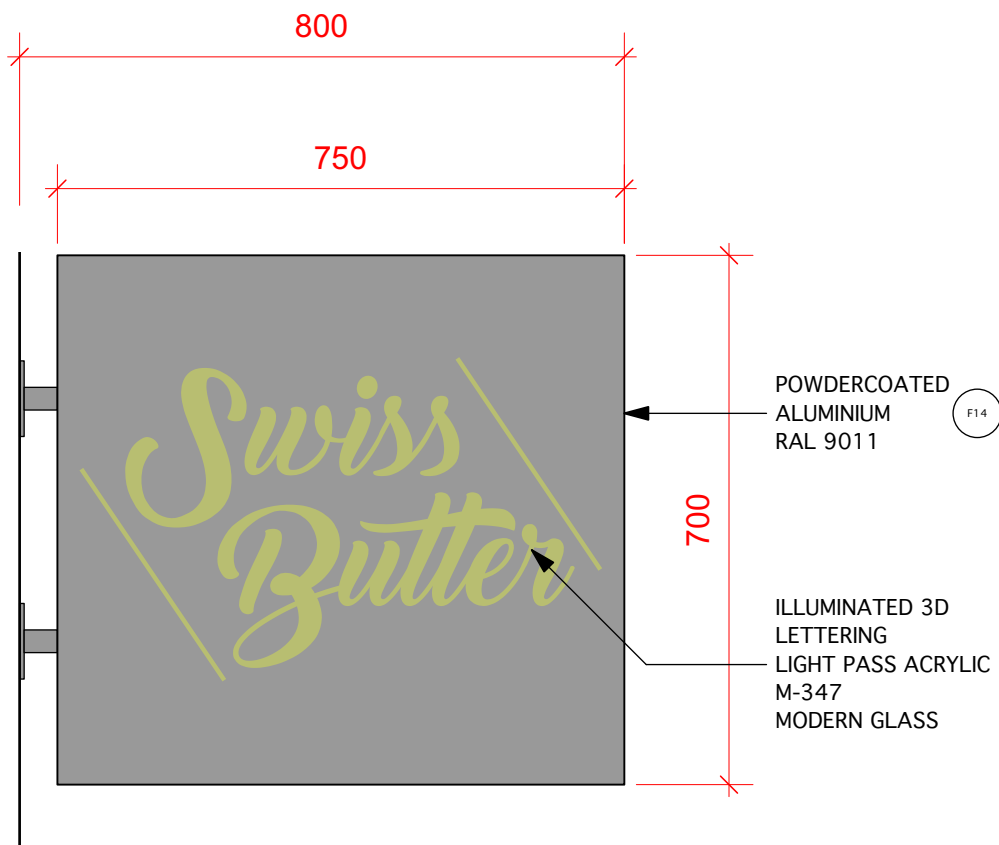

2 PROJECTING SIGNAGE SIDE ELEVATION
1:10

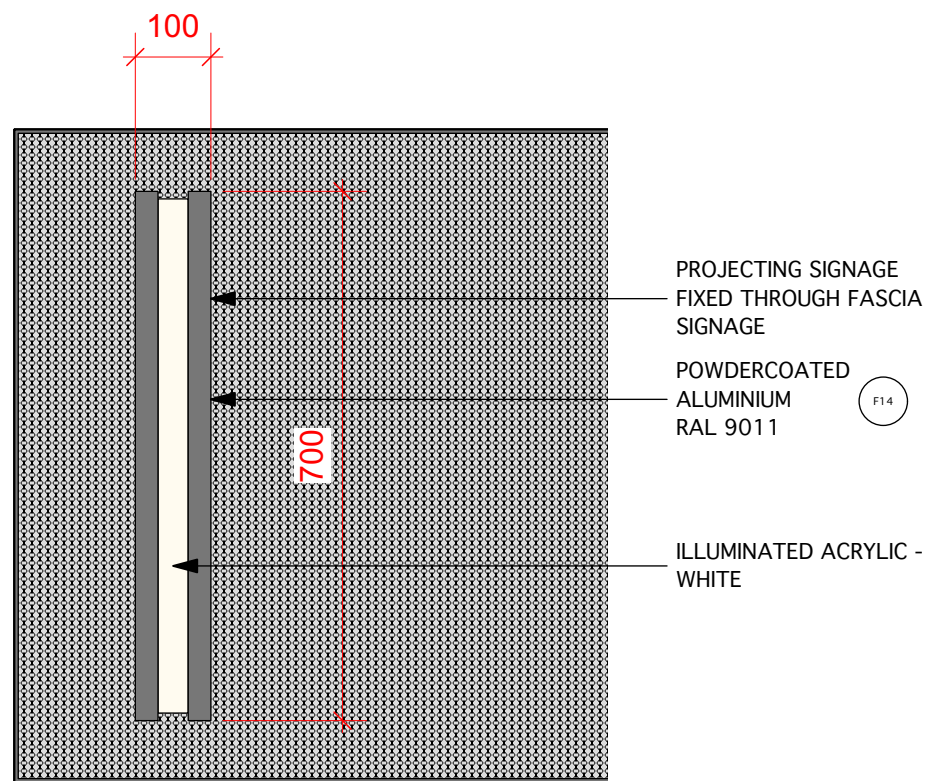

3 PROJECTING SIGNAGE FRONT ELEVATION
1:10

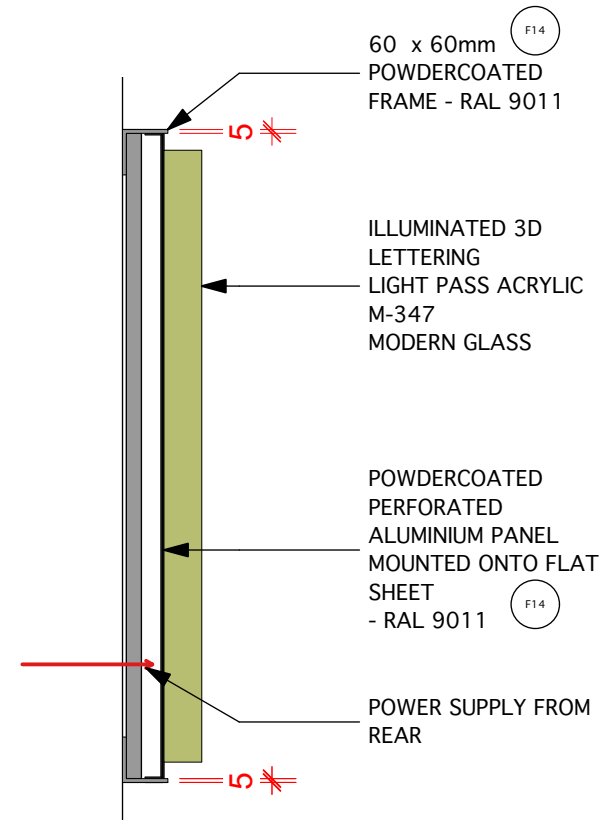

4 SECTION A
1:10

NOTES

ALL ILLUMINATION TO BE STATIC.

ILLUMINATION NOT TO EXCEED 250 CD/M2

Disclaimer:

Use only written or calculated dimensions. Do not scale.
This drawing must only be used for the purpose intended.
Any discrepancies on 2D between all drawings issued must be drawn to the attention of the Designer for clarification.
All drawings are to be read in conjunction with the relevant specialist drawings.
All dimensions must be confirmed on site.
This drawing is a design intent only and is not intended for use in manufacturing, construction or fitting out. It is the contractor's responsibility to ensure all materials and specifications are fit for purpose.
Nothing on this drawing or associated specifications should be construed to release the contractor from their obligation to the professional and manufacturer's joint.

Revision	Date	Notes

Caulder Moore

TEL: 0208 332 0393
WWW.CAULDERMOORE.CO.UK

Client
SWISS BUTTER

Project
SOUTHAMPTON ROW

Drawing Title
PROPOSED SHOPFRONT SIGNAGE

Drawn	Checked	Revision	Scale
JH	DS	/	1:25 @ A3

Date	Job No. /Dwg No.	Issue Code:
06/03/23	2893-303	/

Issue Codes are: D = Draft Issue; F = Final Issue.



Issue Codes are: D = Draft Issue; F = Final Issue.