


Do not scale
 All dimensions to be checked on site
 Designer/CA to be notified by contractor of any discrepancies
 To be read in conjunction with specification and all relevant
 architect's and structural engineer's drawings
 Work to figured dimensions only copyright ARP

notes

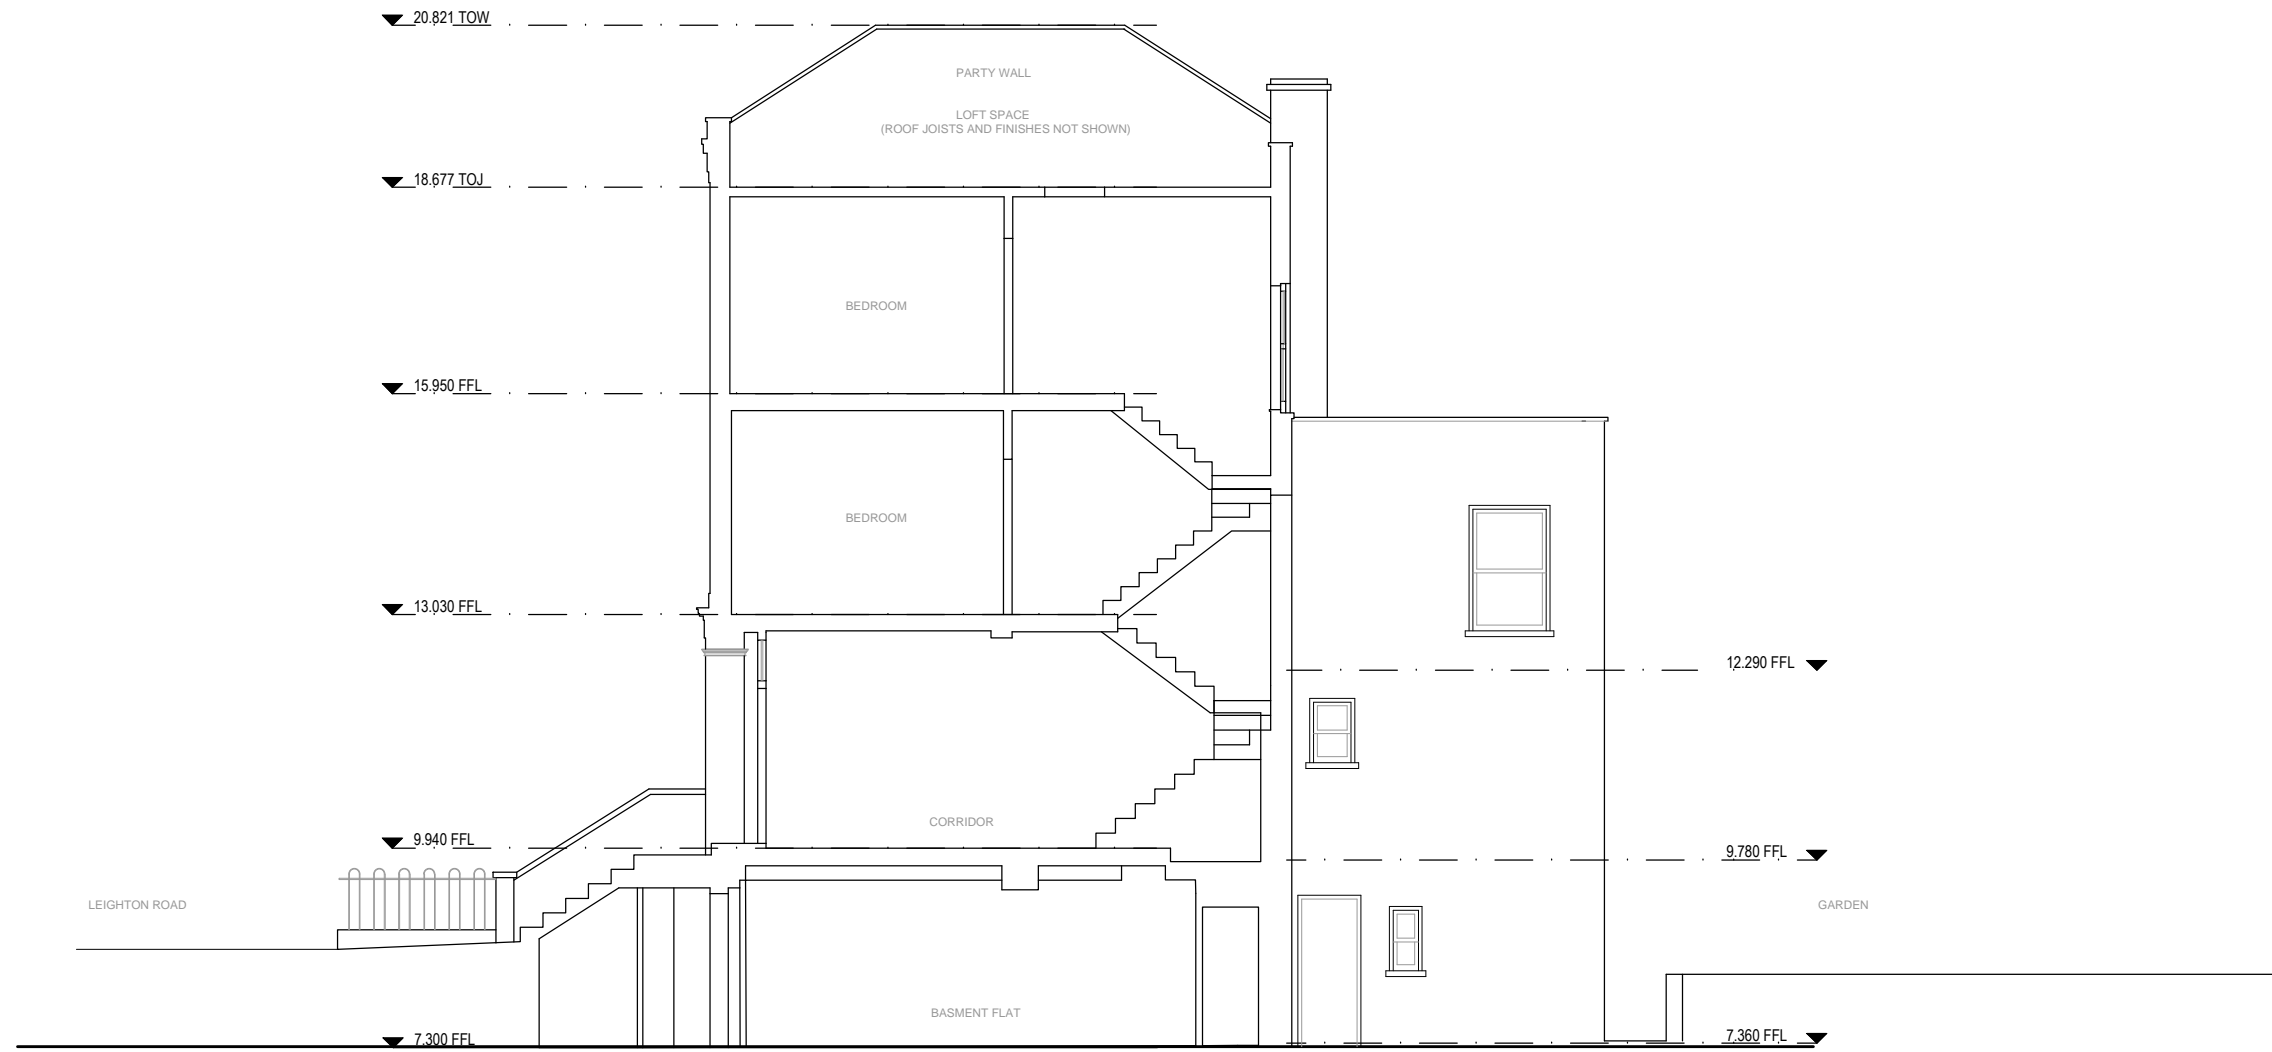

SECTION 1 - 1

issue	description	date	drawn
A	ISSUED FOR PLANNING PERMISSION	23 / 05 / 2023	CT

client	N. Price & M. Long	drawing	scale	drawn
--------	--------------------	---------	-------	-------

job	133 LEIGHTON ROAD, NW5 2RB	EXISTING SECTION AA	1:50@A3	
-----	----------------------------	---------------------	---------	--

drawing number	3393-008	rev	A	date	APR 2023
----------------	----------	-----	---	------	----------

ARP ANTHONY RICHARDSON AND PARTNERS TEL: 020 7485 0991
 ARCHITECTS AND QUANTITY SURVEYORS FAX: 020 7482 4622
 31 OVAL ROAD CAMDEN TOWN LONDON NW1 7EA EMAIL: mail@arparchitects.co.uk

