


Do not scale  
 All dimensions to be checked on site  
 Designer/CA to be notified by contractor of any discrepancies  
 To be read in conjunction with specification and all relevant  
 architect's and structural engineer's drawings  
 Work to figured dimensions only copyright ARP

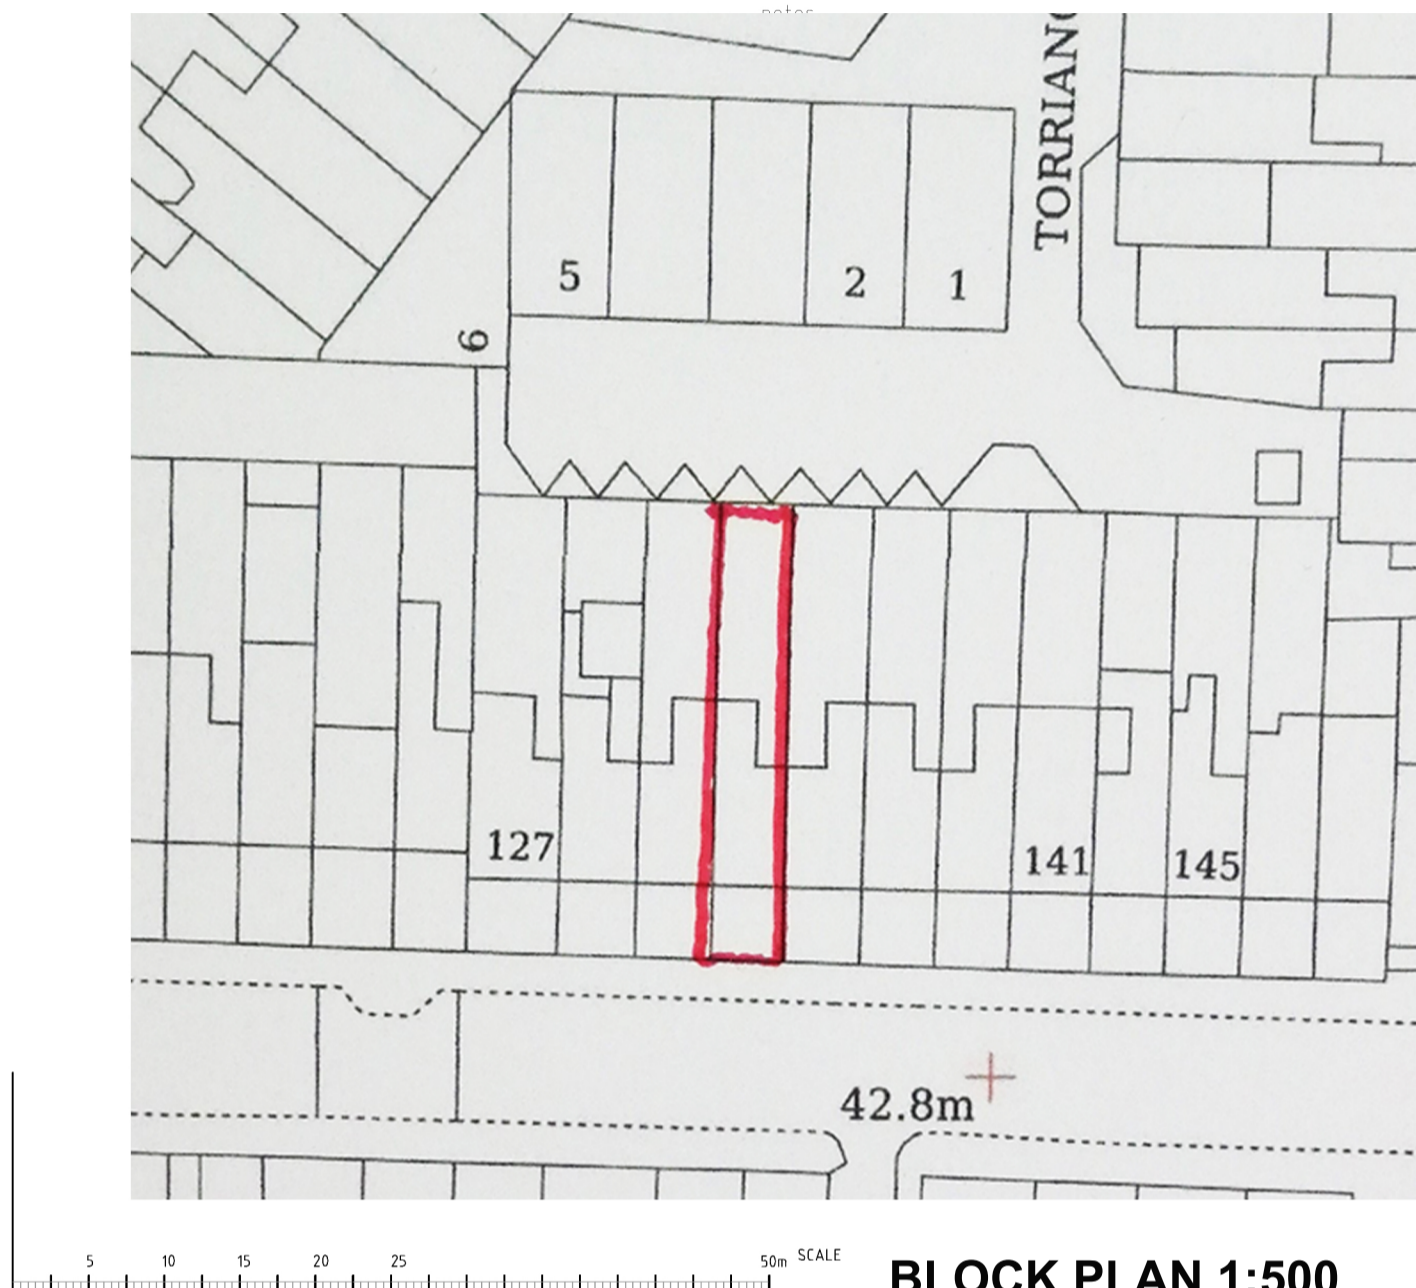

issue	description	date	drawn
A	ISSUED FOR PLANNING PERMISSION	23 / 05 / 2023	CT

client	job	drawing number	rev	date	scale	drawn
N Price & M Long	133 LEIGHTON ROAD NW5 3RB	LR/3393/01	A	MAY 2023	1:1250@A3 1:500@A3	

<b>ARP</b>	ANTHONY RICHARDSON AND PARTNERS ARCHITECTS AND QUANTITY SURVEYORS 31 OVAL ROAD CAMDEN TOWN LONDON NW1 7EA EMAIL: mail@arparchitects.co.uk	TEL: 020 7485 0991 FAX: 020 7482 4622
------------	--	--

