
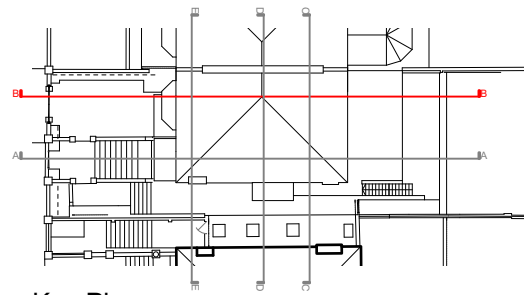


SECTION BB - EXISTING

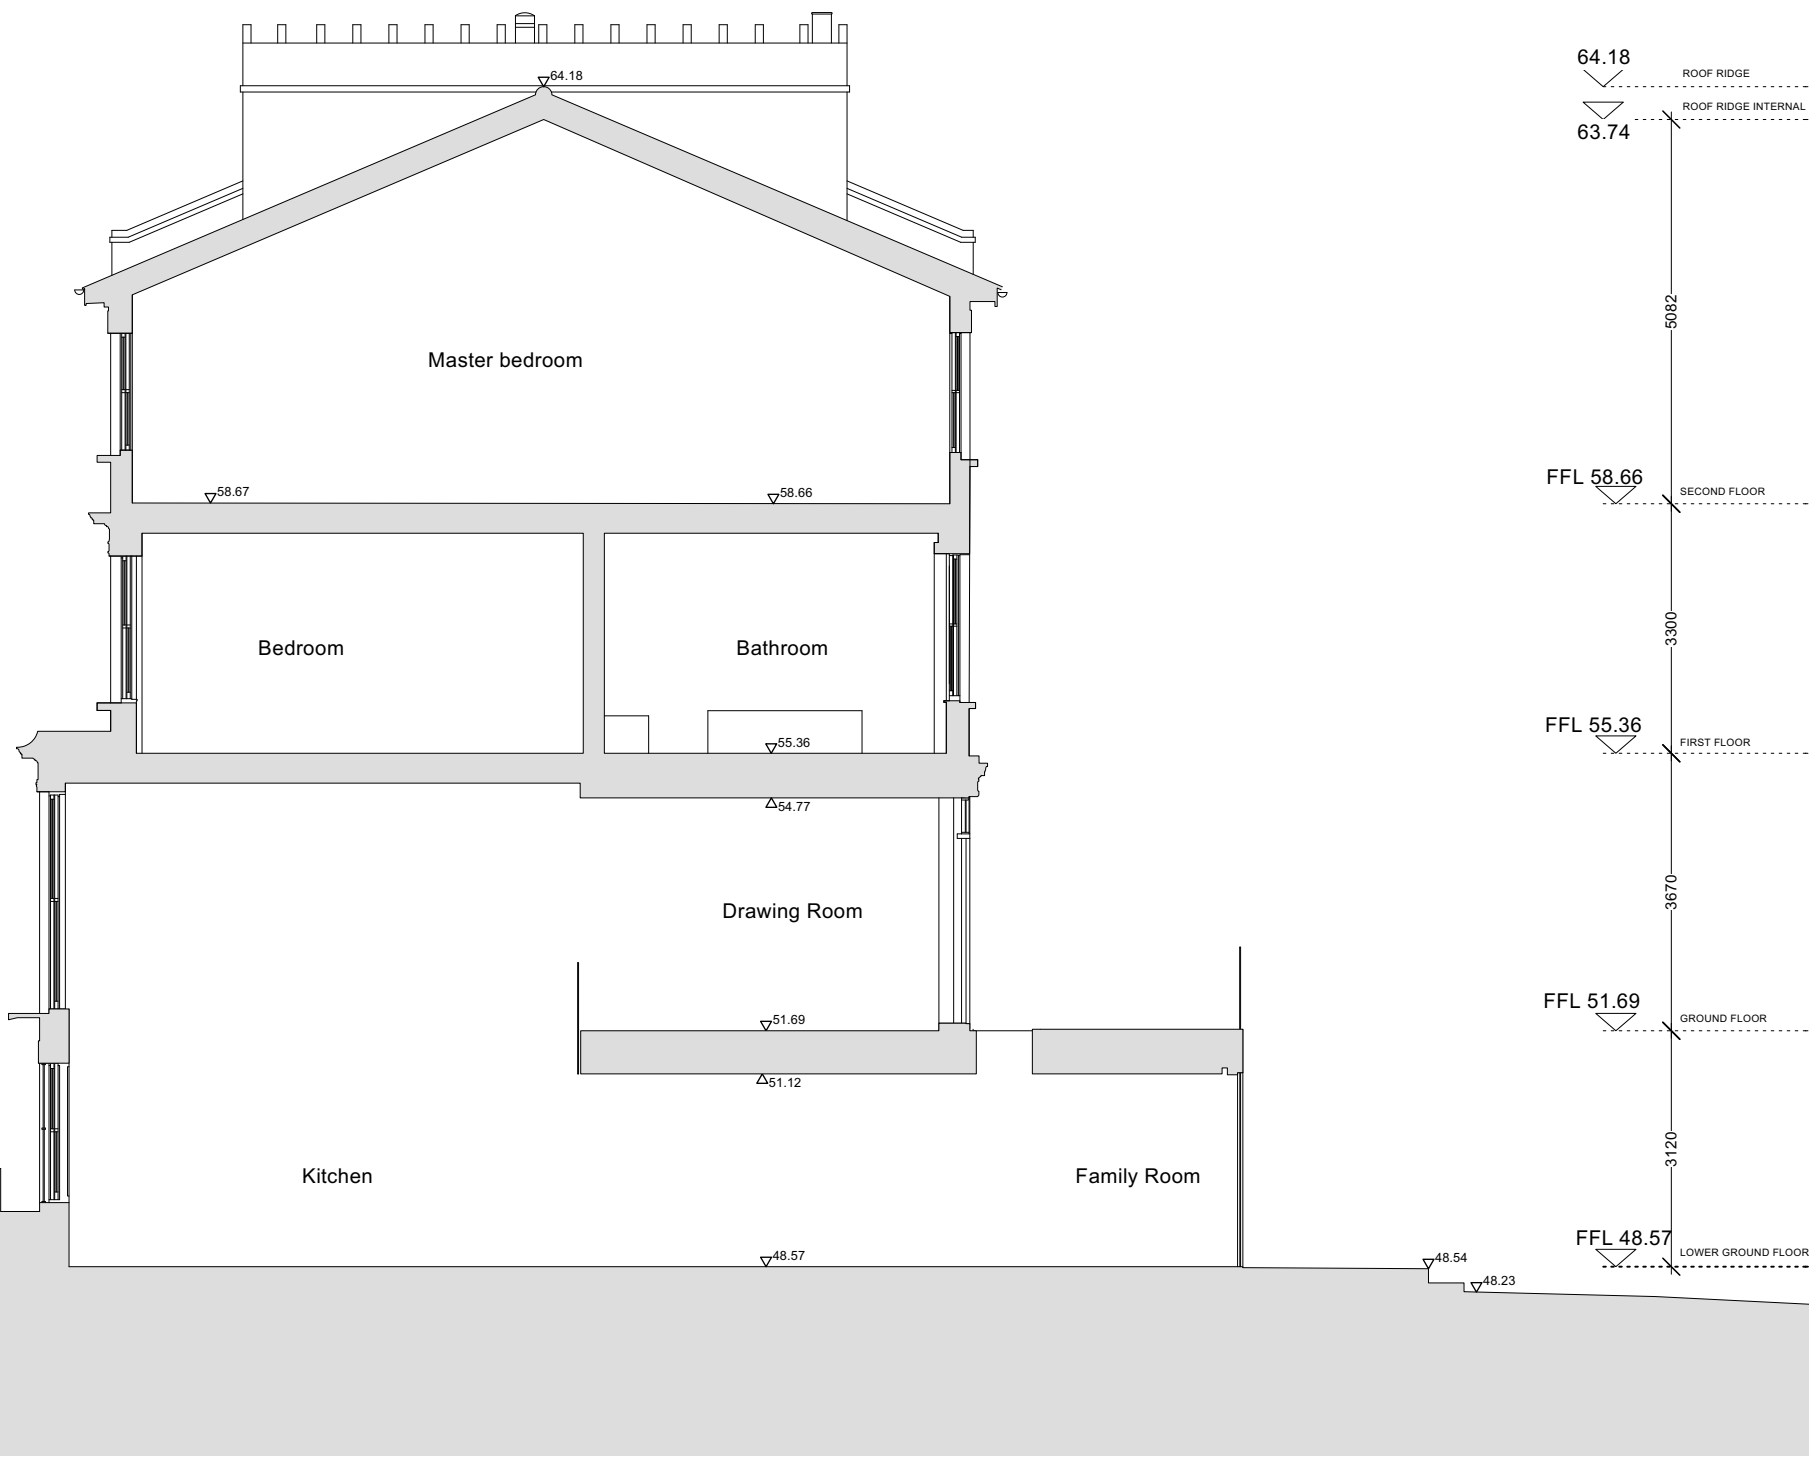

Key Plan

[illegible]