



## SECTION AA - PROPOSED

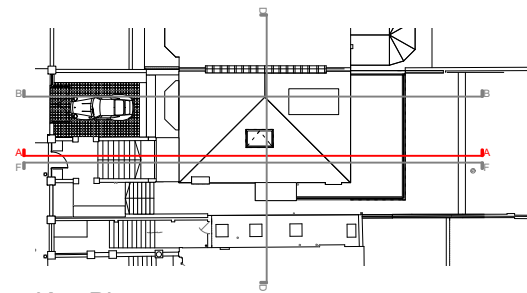

## Key Plan

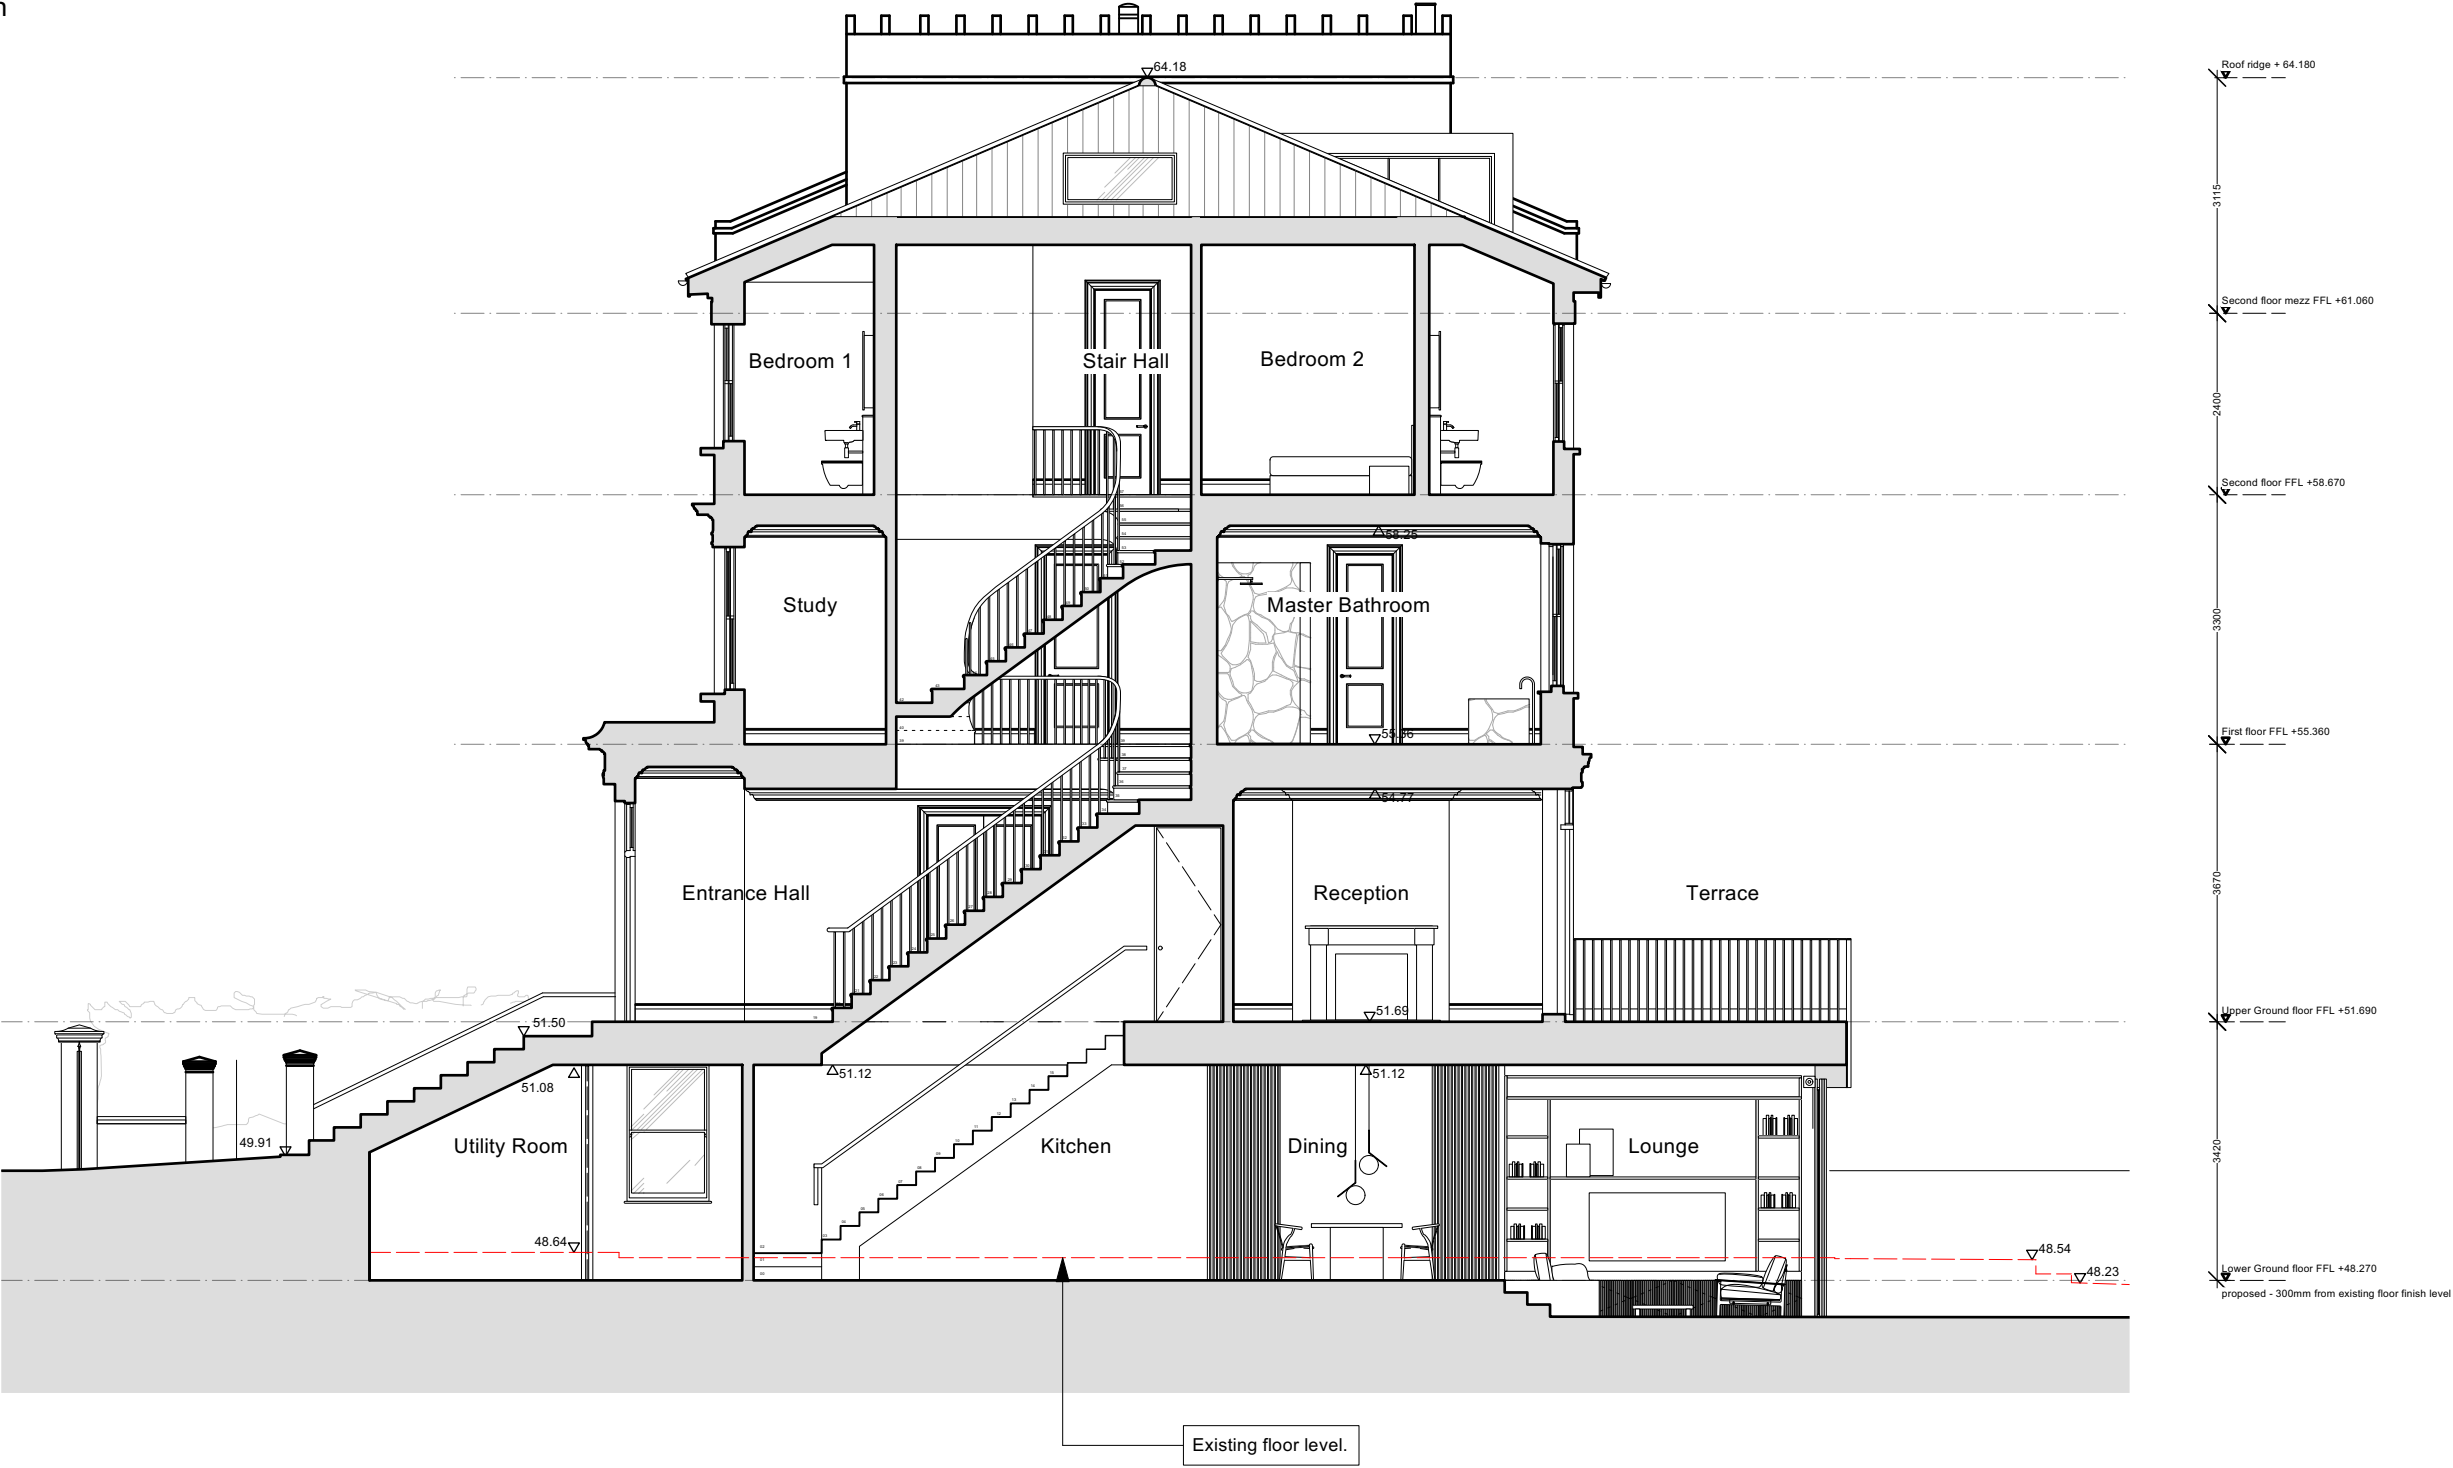

No.	Revision	Date
<div>PLANNING</div> <p>All dimensions must be confirmed on site and verified with the Architect. Any discrepancies on the drawing must be reported to the Architect prior to any works being carried out on site.</p> <p>DO NOT SCALE OFF THIS DRAWING, only use stated dimensions for setting out purposes.</p> <p>The copyright of this schedule / drawing remains with the Architect. No part of this schedule / drawing may be reproduced in any form or by any means without the written permission of Greenway Architects.</p> <div>Project: 9 Steele's Road NW3 4SE</div> <div>Drawing Title: Proposed Section AA</div> <div>Drawing No.: 1959-P-221</div> <div><div>Date 01.12.2021 Drawn by - LDA</div><div>Scale 1:100 @ A3</div></div> <div>greenwayarchitects</div> <div>Branch Hill Mews, London NW3 7LT Tel +44 (0)20 7435 6091 www.greenwayarchitects.co.uk</div>		