
No. 45 Hollycroft Avenue No. 43

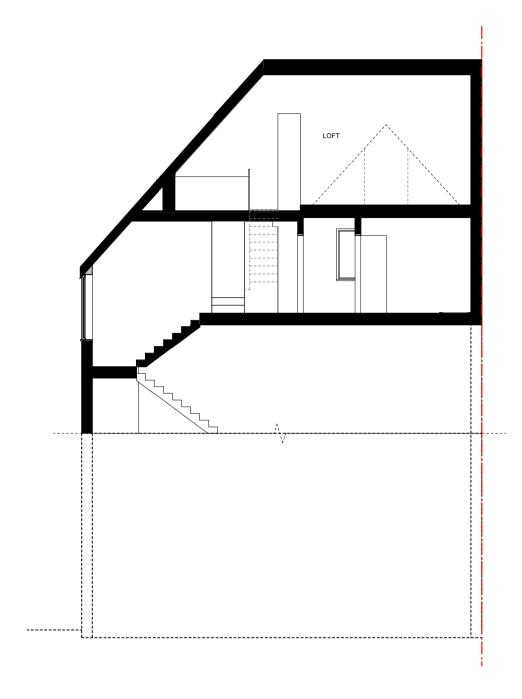

PROPOSED SECTION AA

SCALE 1:100 @ A3

Alexander Martin Architects

Unit 20 Carol St Workshops London NW1 0HT

T. +44.0.20.3290.3540 E. info@amarchitects.co.uk W. amarchitects.co.uk



Project no 214 Client Mr Dominic Green

A 25/5/23 Side dormer remove

Project 45 Hollycroft Avenue. NW3 7QJ

1:100 @ A3

PLANNING Date 15.08.2022

Drawing title

Status

Drawing no

214-AP-120

PROPOSED SECTIONS AA

Drawn

DJ

Rev

Checked

