



Drawing 01 Existing plan, Upper Ground Floor Flat, 65b St Augustine's Road, London NW1 9RR  
Scale 1:50 @ A3

Camilla Wilkinson, 65b St Augustine's Road LONDON NW1 9RR 07505057143

eE  
ent

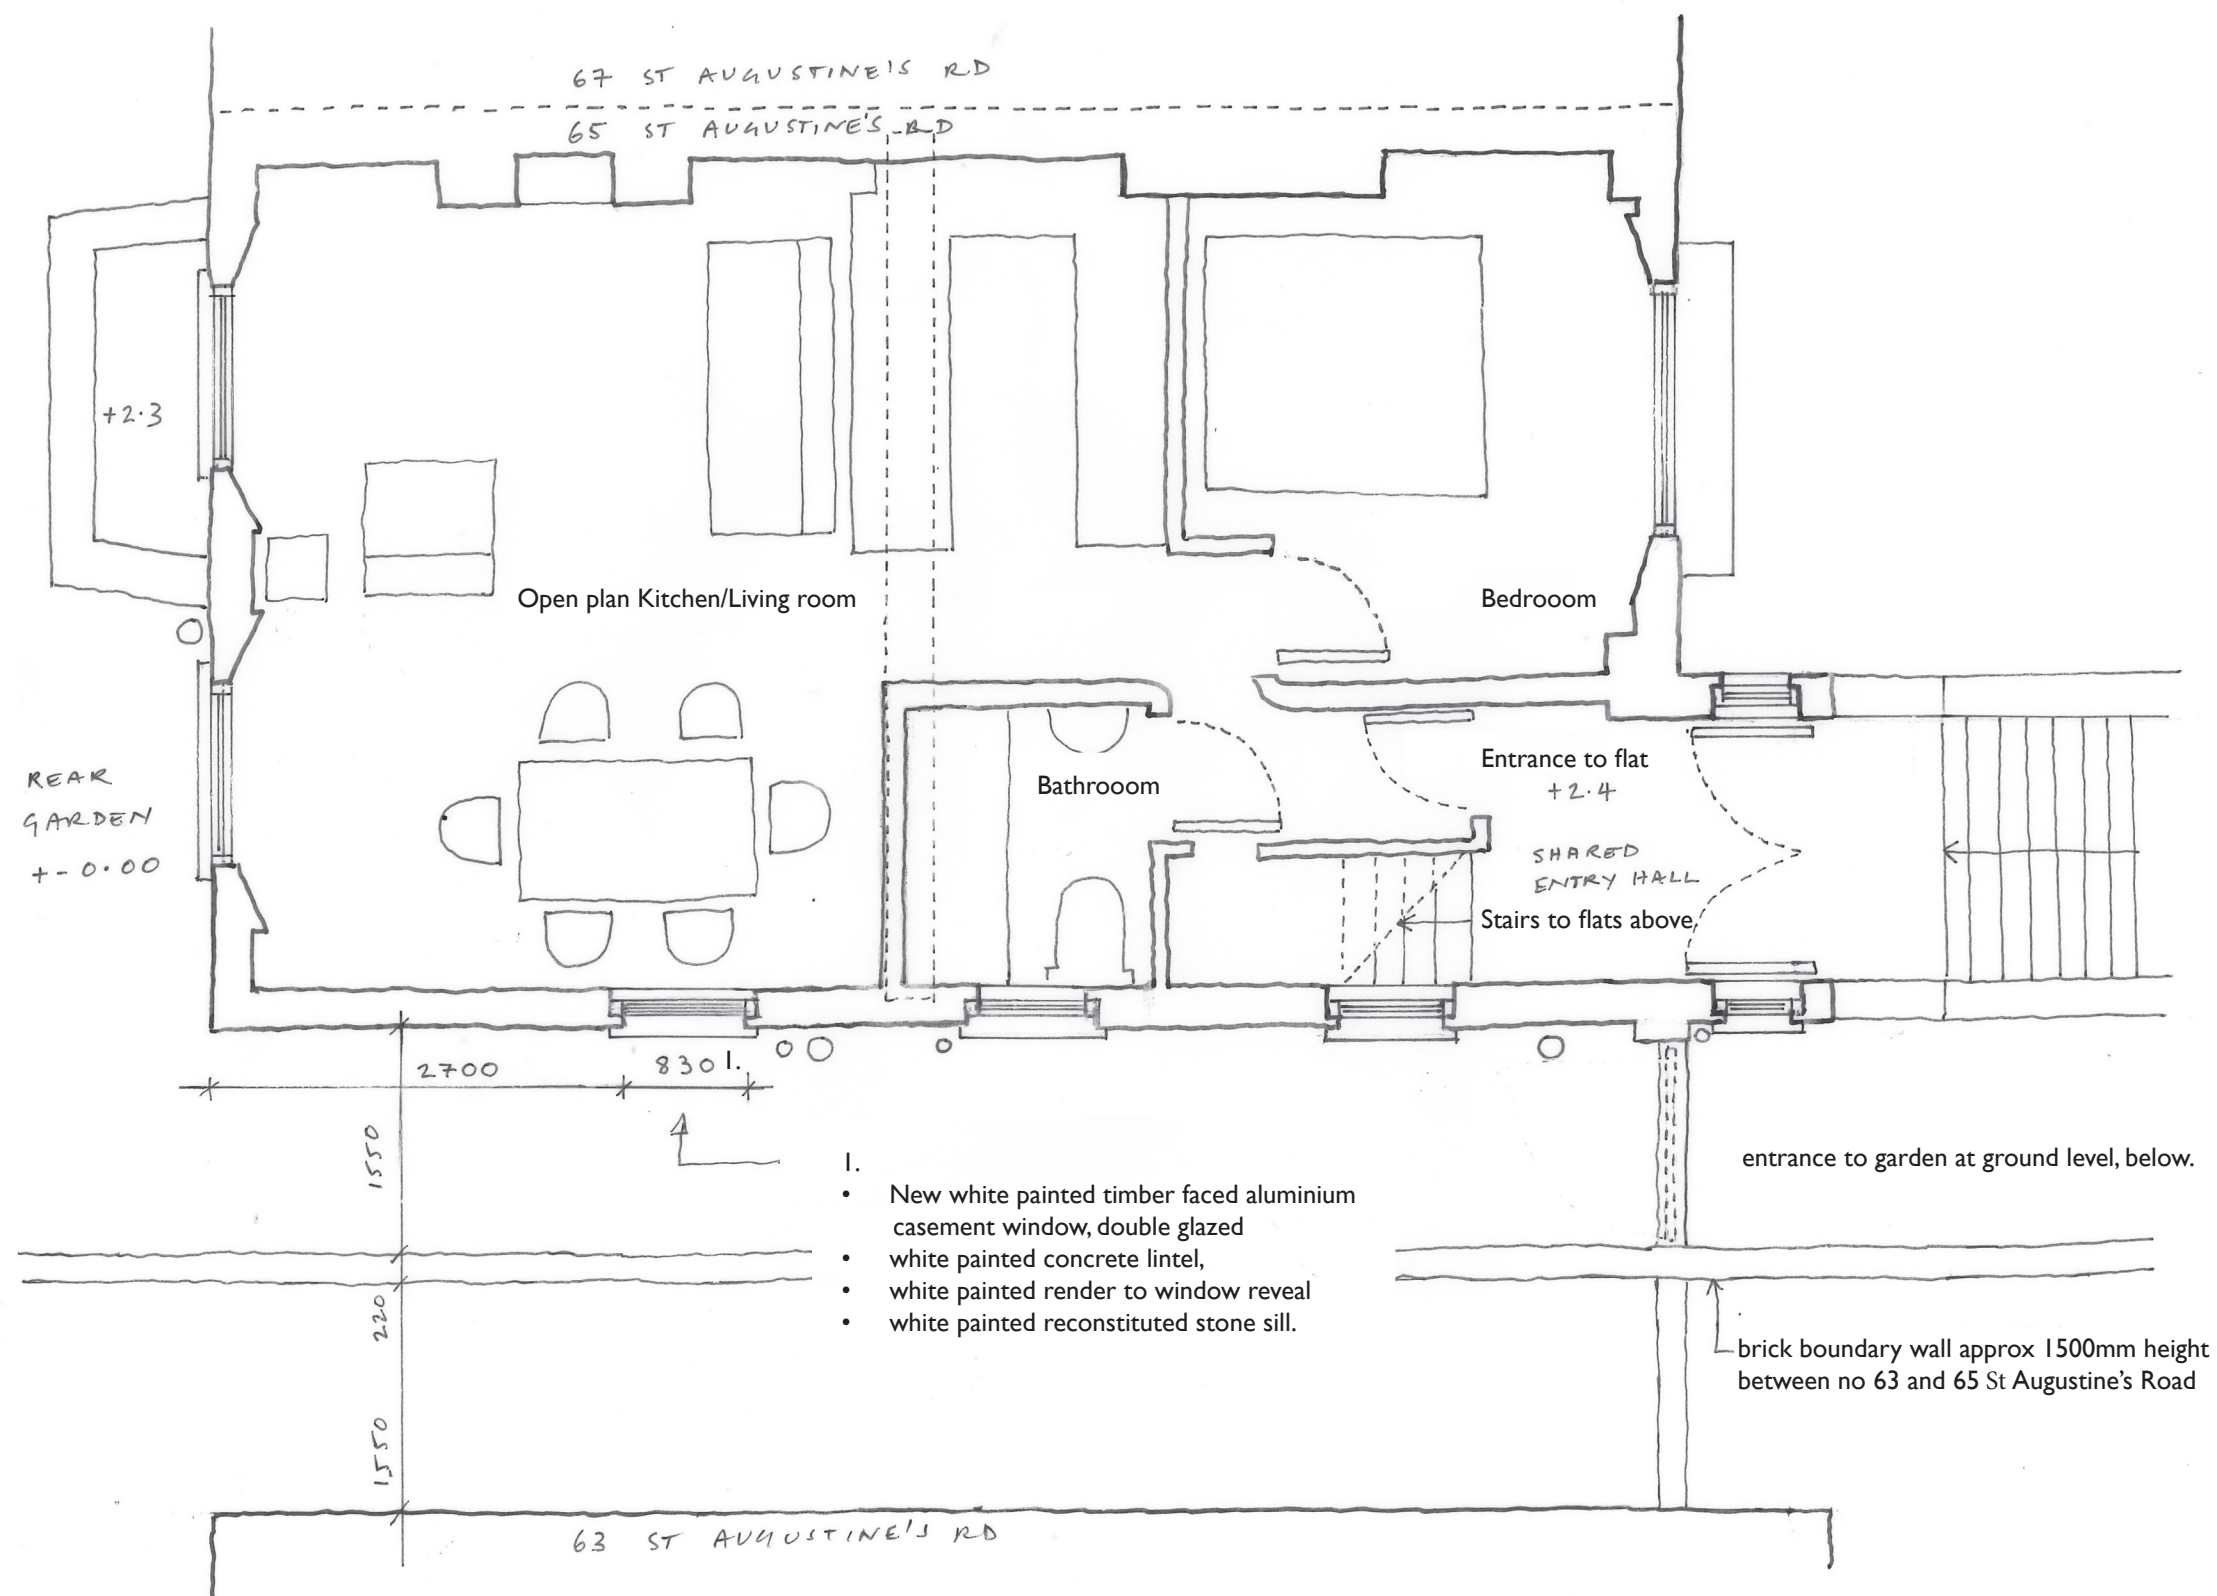

1:50

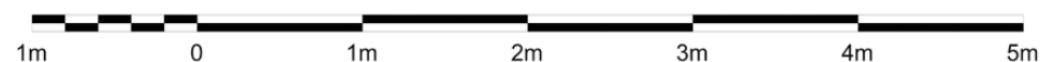

Drawing 02 Proposed plan, Upper Ground Floor Flat, 65b St Augustine's Road, London NW1 9RR  
Scale 1:50 @ A3

Camilla Wilkinson, 65b St Augustine's Road LONDON NW1 9RR 07505057143






Existing Elevation, Upper Ground Floor Flat, 65b St Augustine's Road  
Scale 1:50 @ A3

Camilla Wilkinson, 65b St Augustine's Road LONDON NW1 9RR 07505057143

1:50

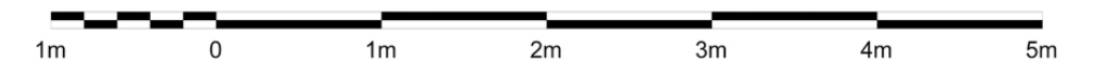



- 1.
- New white painted timber faced aluminium casement window, double glazed
  - white painted concrete lintel,
  - white painted render to window reveal
  - white painted reconstituted stone sill.

Proposed Elevation, Upper Ground Floor Flat, 65b St Augustine's Road, London NW1 9RR  
Scale 1:50 @ A3

Camilla Wilkinson, 65b St Augustine's Road LONDON NW1 9RR 07505057143

1:50

