




Copyright - ARCADE 2014



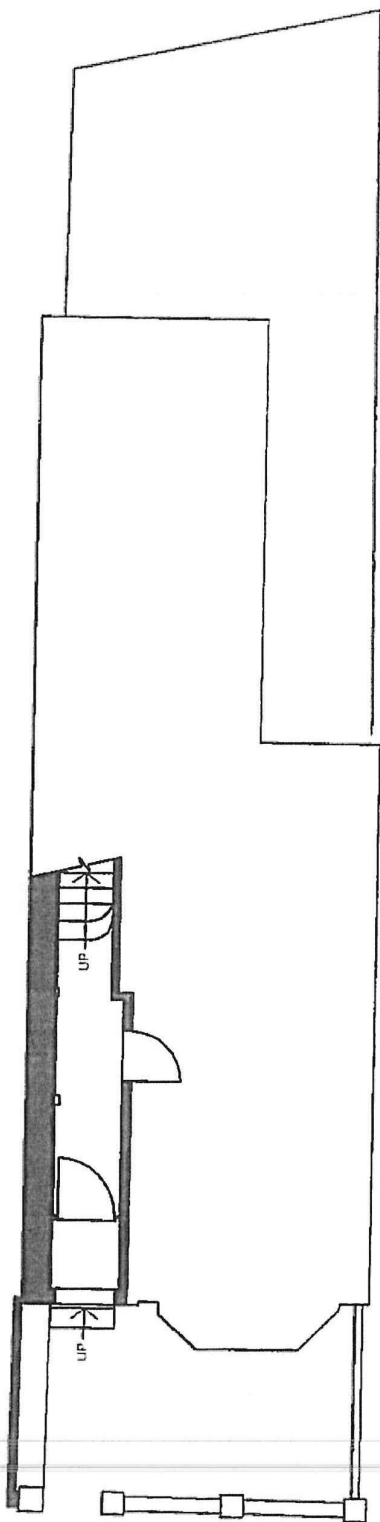

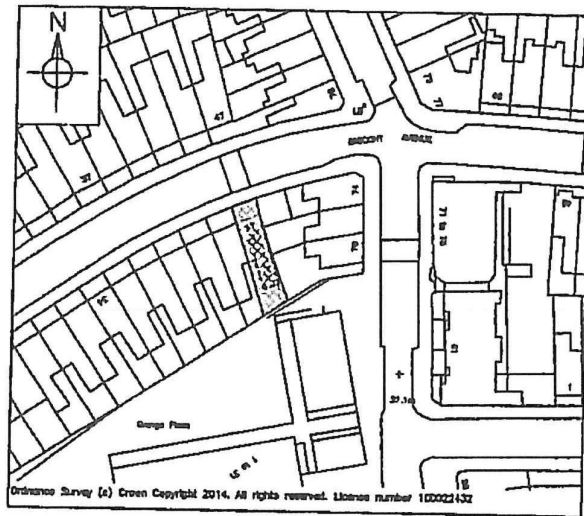

GROUND FLOOR

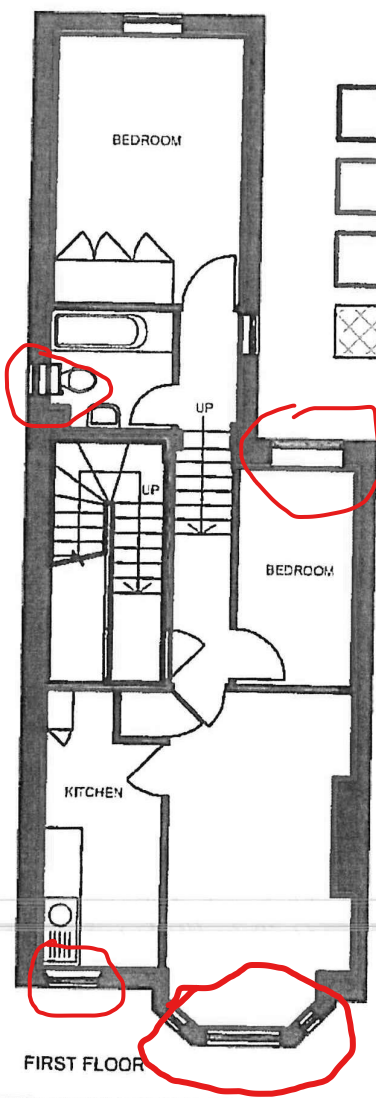

LOCATION PLAN 1:1250



FIRST FLOOR

-  COMMUNAL AREAS/ ACCESS
-  EXTENT OF DEMISE
-  EXTENT OF GARDEN
-  EXTENT OF SITE



Plan B

ARCADE
SURVEYING & DRAUGHTING SERVICES LIMITED

Tel/ Fax: 020 8255 2186
Mob: 07930 374559
e: Info@arcadesurveys.co.uk
w: www.arcadesurveys.co.uk

46B Gascony Avenue, London NW6 4NA
SCALE 1:100, 1:1250 @ A4
Drawing NO. 3298/01
April 2014