

Drawing Register

[illegible][illegible]

REVISION:	DATE:	NOTES:
A:		
B:		
C:		
D:		
E:		
F:		
G:		

PROJECT

GOODGE PLACE - THE STUDIO 24

DWG

DRAWING REGISTER

SCALE

N/A

FILE

230531_2201SGL PROPOSED PLANS.DWG

SIZE

DIN A-3

VERSION

N/A

DATE

2022/09/28

COD: 2201SGL

SERIES

DRAWING

DR 00

ADDRESS

THE STUDIO 24
GOODGE PLACE W1T 4SW

ARCHITECT

LUIS AGUIRRE
ARB 082935H

CLIENT

CARLA CORRAL


NOTES

Do not scale this drawing, work to figure dimension only.
All dimensions to be checked on site prior to commencement of the works.
AQSO should be notified in writing of any discrepancies.
All building work to comply with local standards, regulations and building codes.
Drawings created for use with the specific site and project only.
Copyright ©2022 AQSO arquitectos office.

arquitectos

office

www.aqso.com

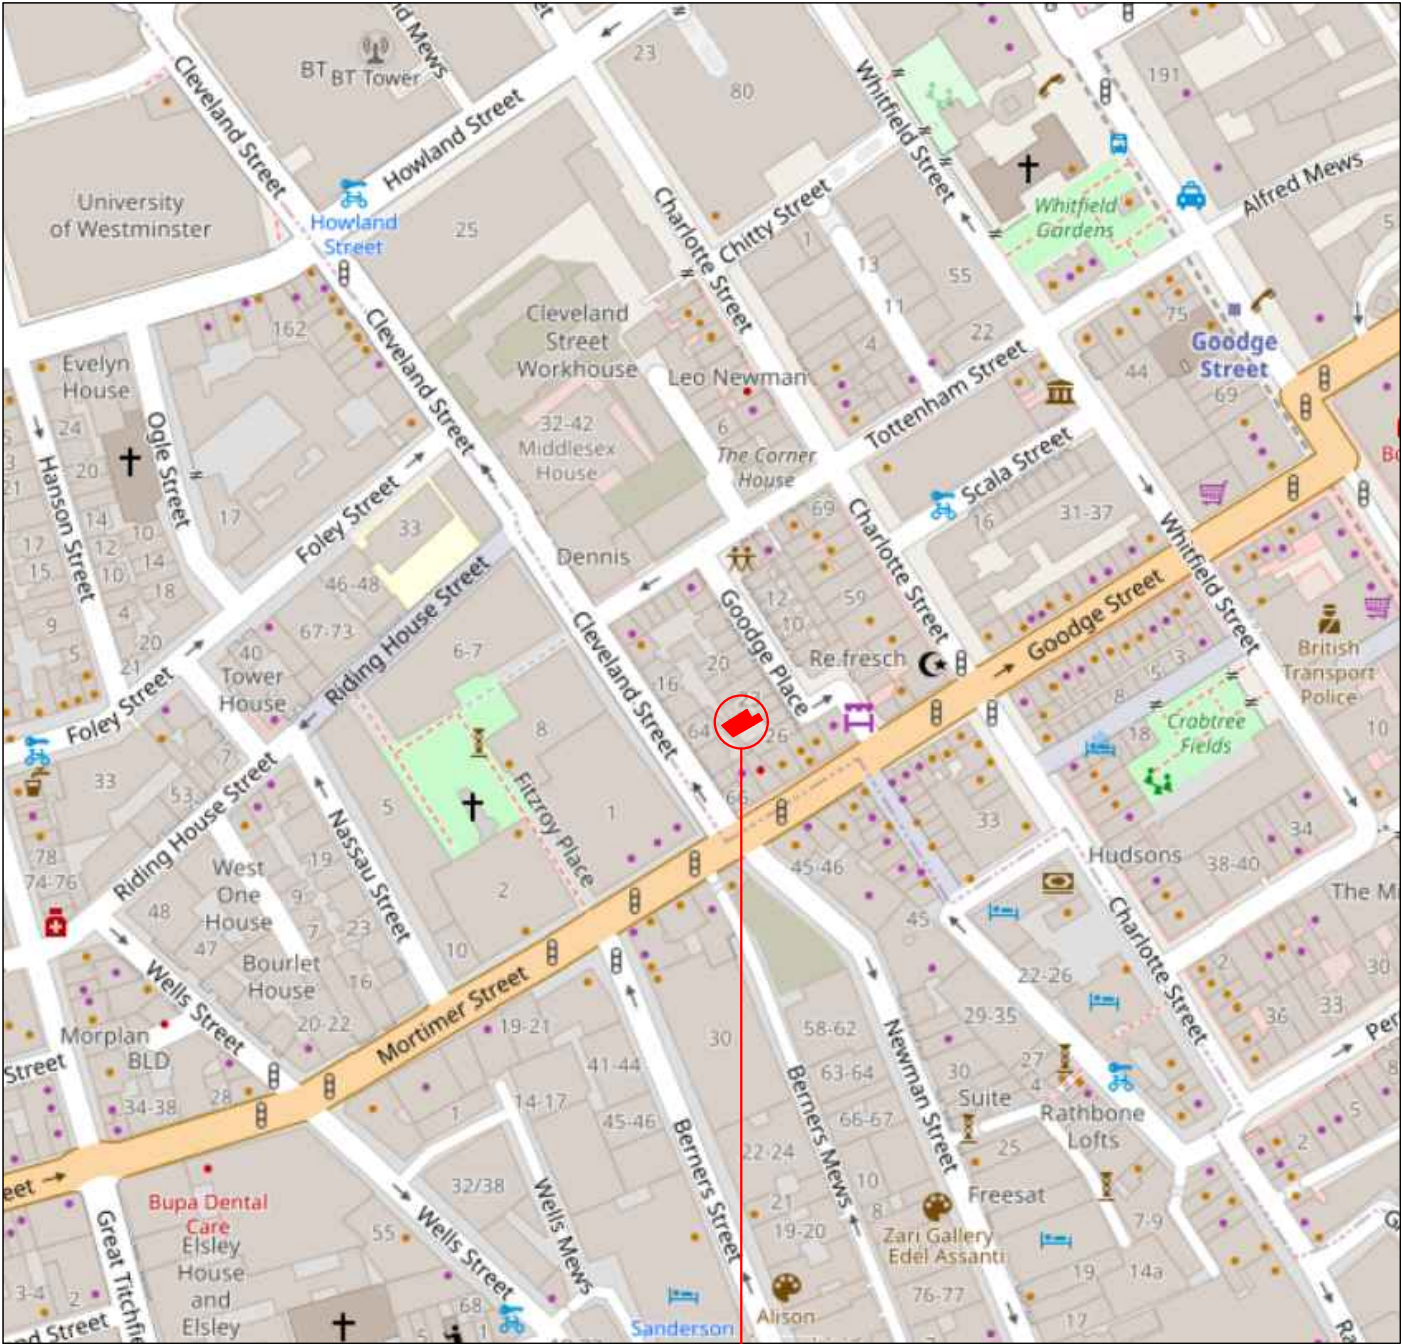

1. LOCATION PLAN

1:2500



2. SITE PLAN

1:500

REVISION: DATE: NOTES:

A:	221003: STATUTORY APPROVAL DRAFT
B:	
C:	
D:	
E:	
F:	
G:	

PROJECT **GOODGE PLACE - THE STUDIO 24**

DWG	SITE AND LOCATION PLAN		
SCALE	VARIES	FILE	230531_2201SGL PROPOSED PLANS.DWG
SIZE	DIN A-3	VERSION	A DATE 2022/09/28

ADDRESS THE STUDIO 24
GOODGE PLACE W1T 4SW

ARCHITECT LUIS AGUIRRE
ARB 082935H


CLIENT CARLA CORRAL

COD: **2201SGL**
SERIES DRAWING
GA 01


NOTES
Do not scale this drawing, work to figure dimension only.
All dimensions to be checked on site prior to commencement of the works.
AQSO should be notified in writing of any discrepancies.
All building work to comply with local standards, regulations and building codes.
Drawings created for use with the specific site and project only.
Copyright © 2022 AQSO arquitectos office.

aqso
arquitectos
office


www.aqso.net

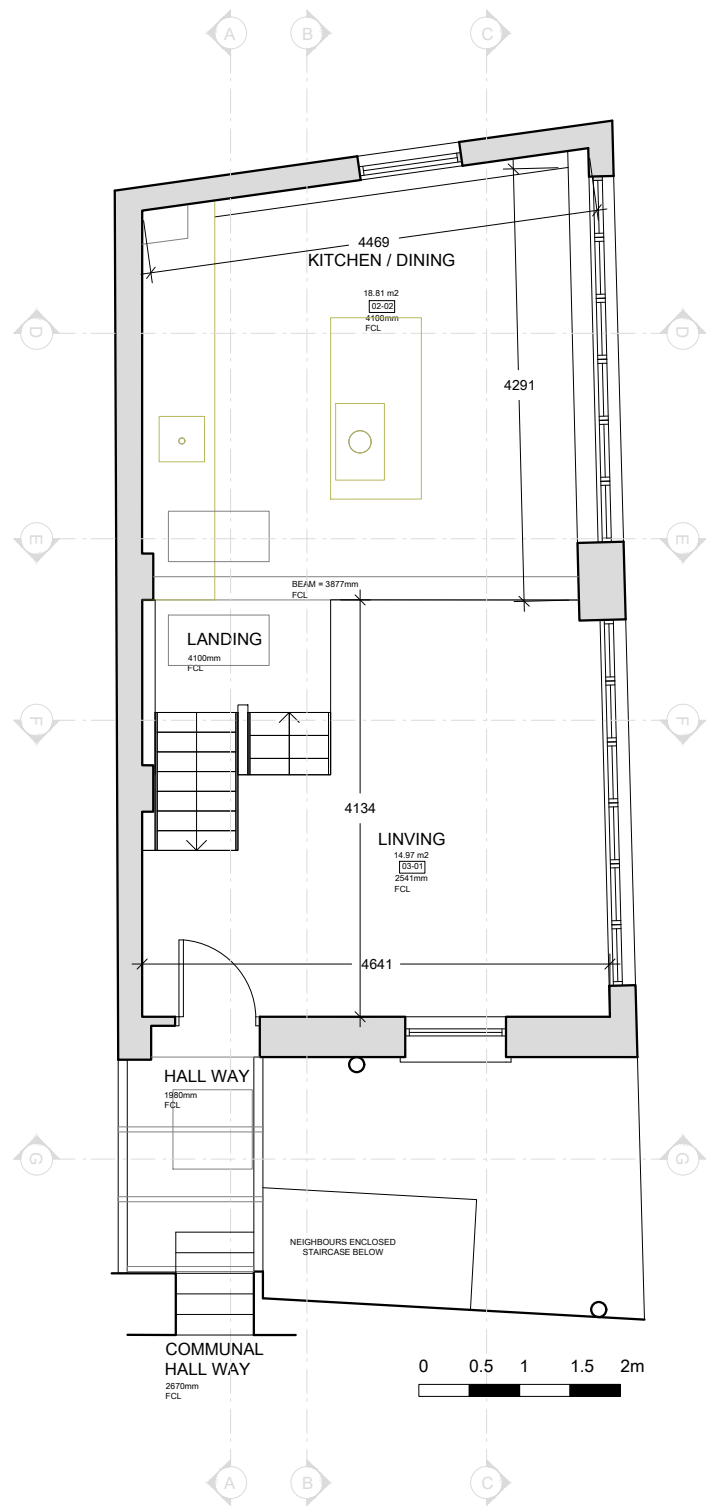

1. EXISTING UPPER GROUND FLOOR 1:75

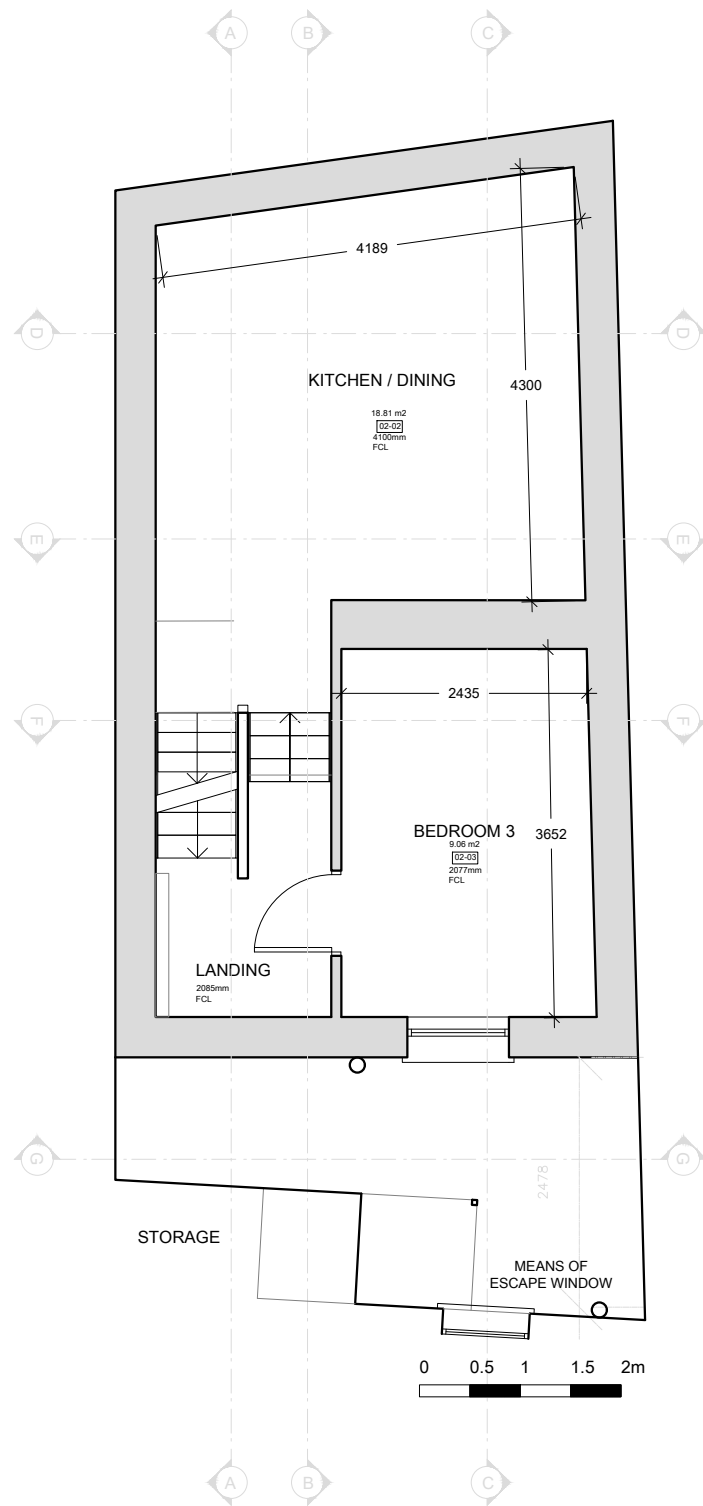

2. EXISTING GROUND FLOOR 1:75

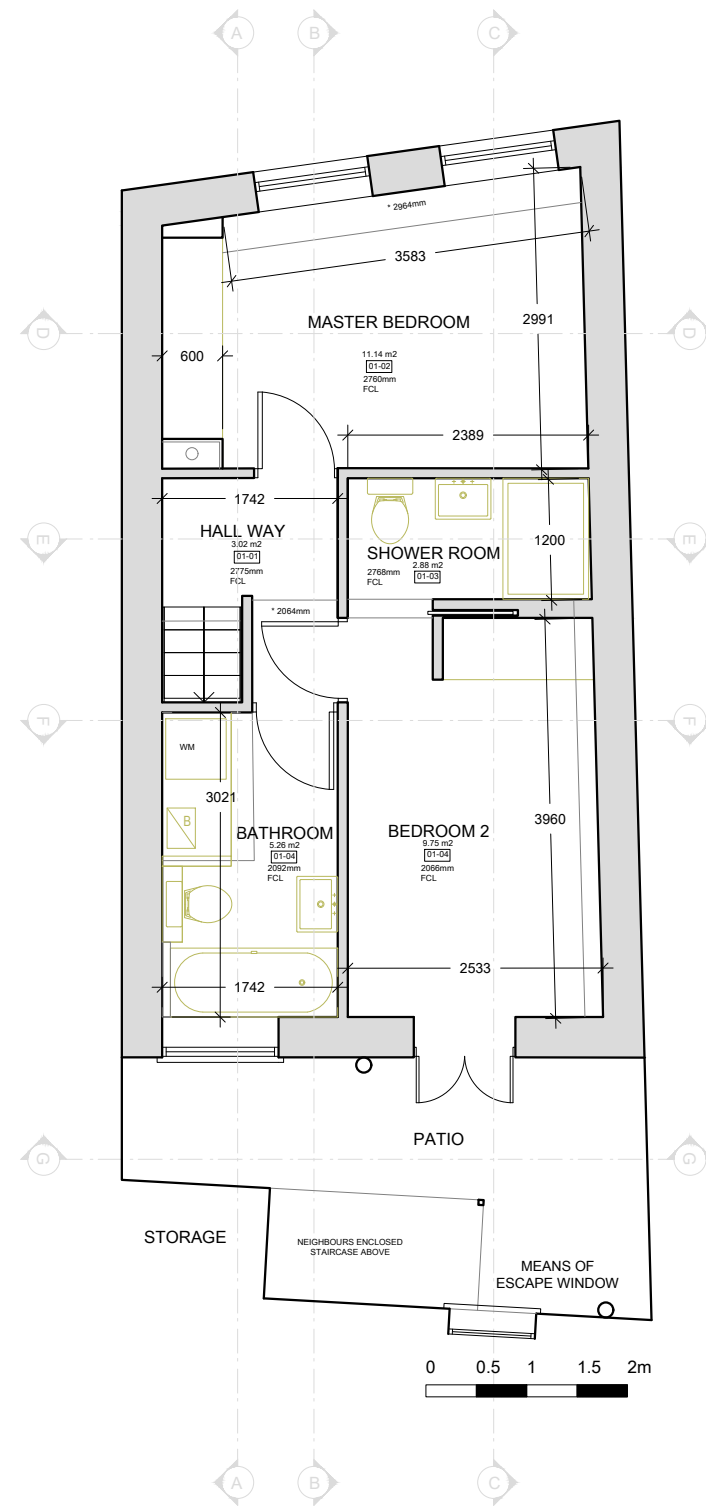

3. EXISTING LOWER GROUND FLOOR 1:75

REVISION: DATE: NOTES:

A:	221003: STATUTORY APPROVAL DRAFT
B:	
C:	
D:	
E:	
F:	
G:	

PROJECT GOODGE PLACE - THE STUDIO 24

DWG	EXISTING FLOOR PLANS		
SCALE	1/75	FILE	230531_2201SGL PROPOSED PLANS.DWG
SIZE	DIN A-3	VERSION	A
		DATE	2022/09/28

ADDRESS THE STUDIO 24
GOODGE PLACE W1T 4SW

ARCHITECT LUIS AGUIRRE
ARB 082935H

CLIENT CARLA CORRAL


COD: 2201SGL
SERIES DRAWING
GA 02

NOTES
Do not scale this drawing, work to figure dimension only.
All dimensions to be checked on site prior to commencement of the works.
AQSO should be notified in writing of any discrepancies.
All building work to comply with local standards, regulations and building codes.
Drawings created for use with the specific site and project only.
Copyright © 2022 AQSO arquitectos office.


aqso

arquitectos
office


www.aqso.net

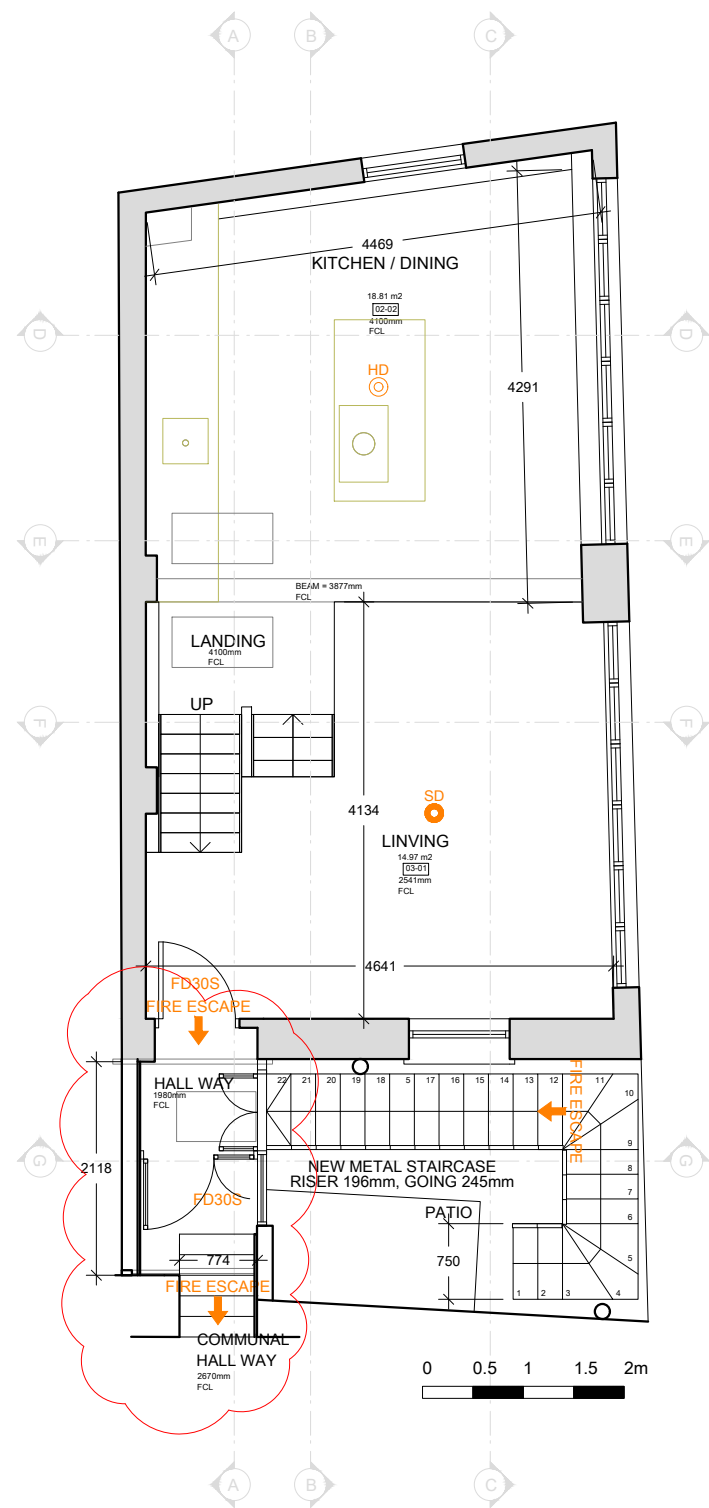

1. PROPOSED UPPER GROUND FLOOR 1:75

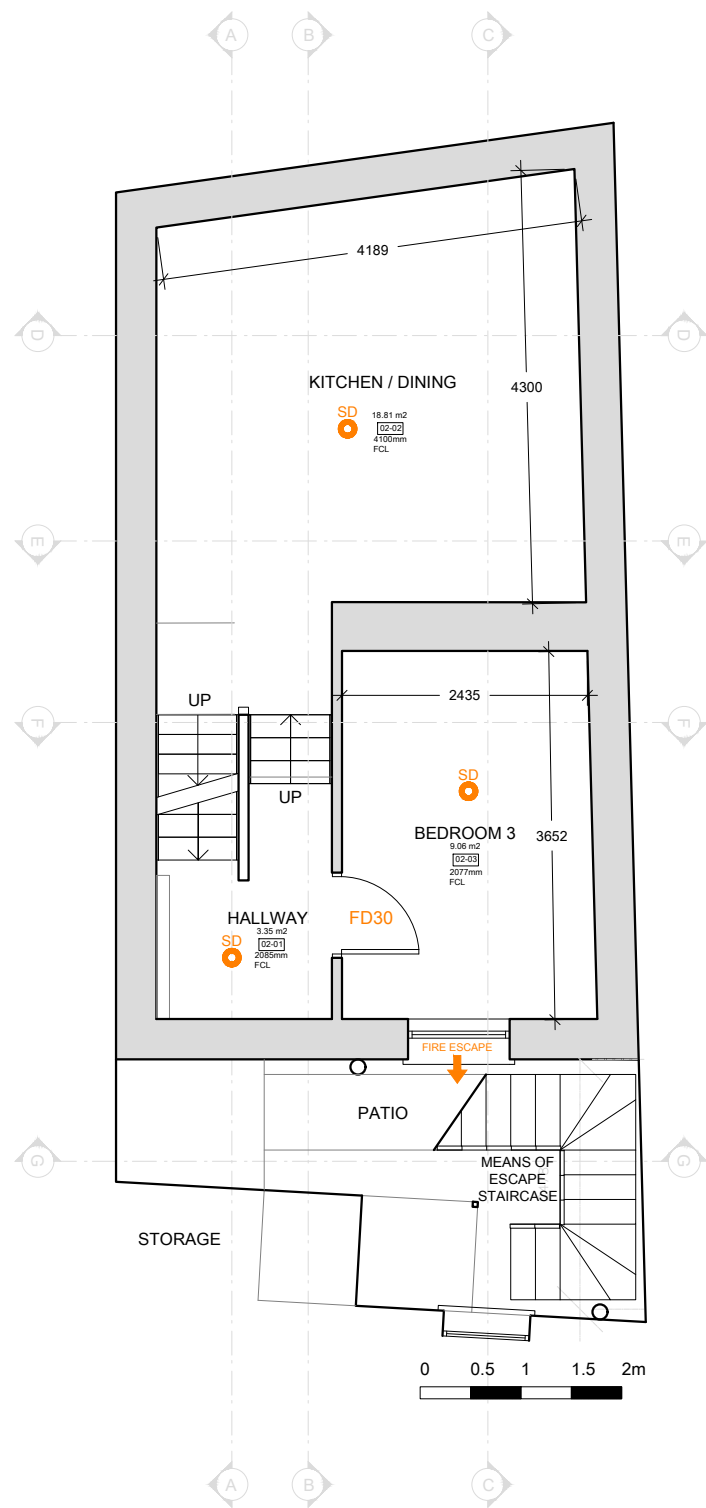

2. PROPOSED GROUND FLOOR 1:75

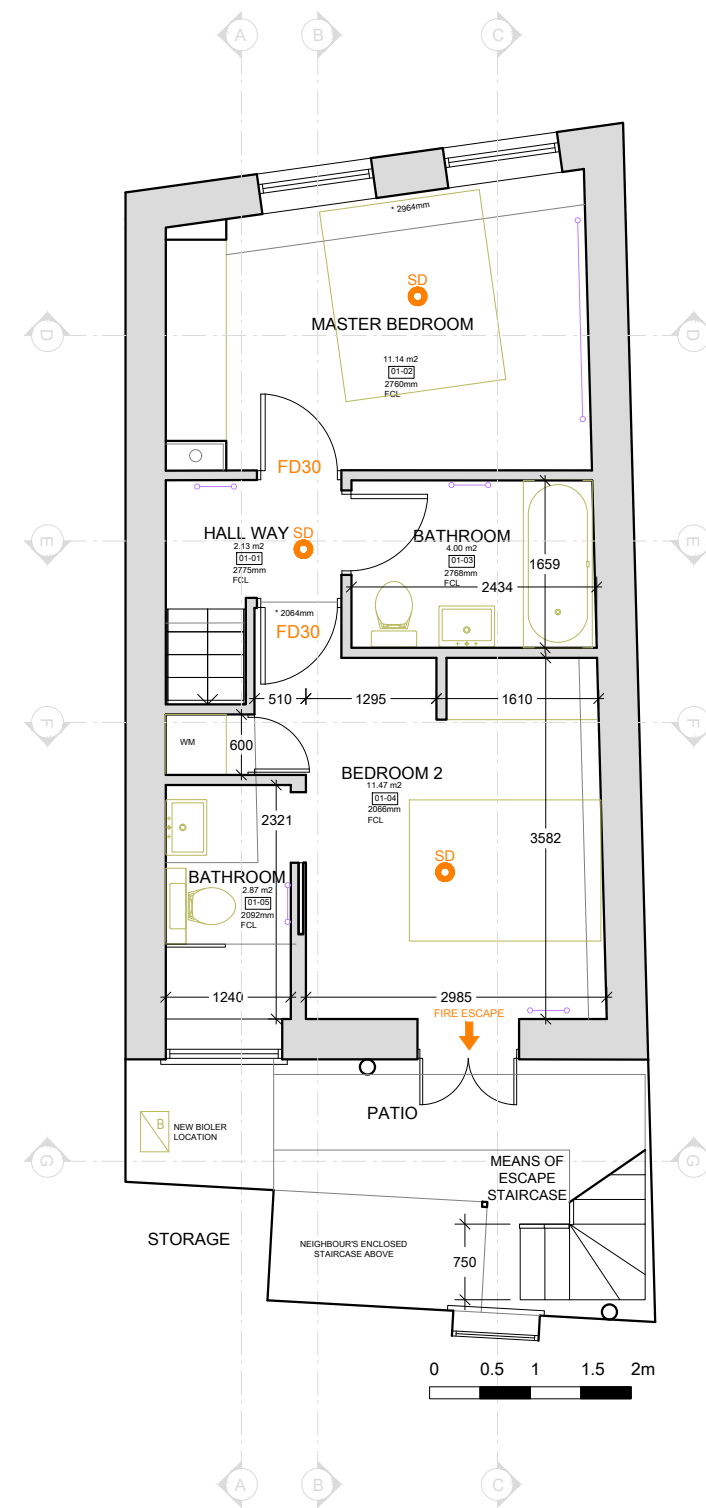

3. PROPOSED LOWER GROUND FLOOR 1:75

HD
HEAT DETECTOR

SD
SMOKE DETECTOR

REVISION: DATE: NOTES:

A:	221003: STATUTORY APPROVAL DRAFT
B:	221014: FIRE DOORS POSITION AMENDED
C:	
D:	
E:	
F:	
G:	

PROJECT GOODGE PLACE - THE STUDIO 24

DWG	PROPOSED FLOOR PLANS		
SCALE	1/75	FILE	230531_2201SGL PROPOSED PLANS.DWG
SIZE	DIN A-3	VERSION	B
		DATE	2022/09/28

ADDRESS THE STUDIO 24
GOODGE PLACE W1T 4SW

ARCHITECT LUIS AGUIRRE
ARB 082935H

CLIENT CARLA CORRAL


COD: 2201SGL
SERIES DRAWING
GA 03

NOTES
Do not scale this drawing, work to figure dimension only.
All dimensions to be checked on site prior to commencement of the works.
AQSO should be notified in writing of any discrepancies.
All building work to comply with local standards, regulations and building codes.
Drawings created for use with the specific site and project only.
Copyright © 2022 AQSO arquitectos office.


aqso

arquitectos
office


www.aqso.net

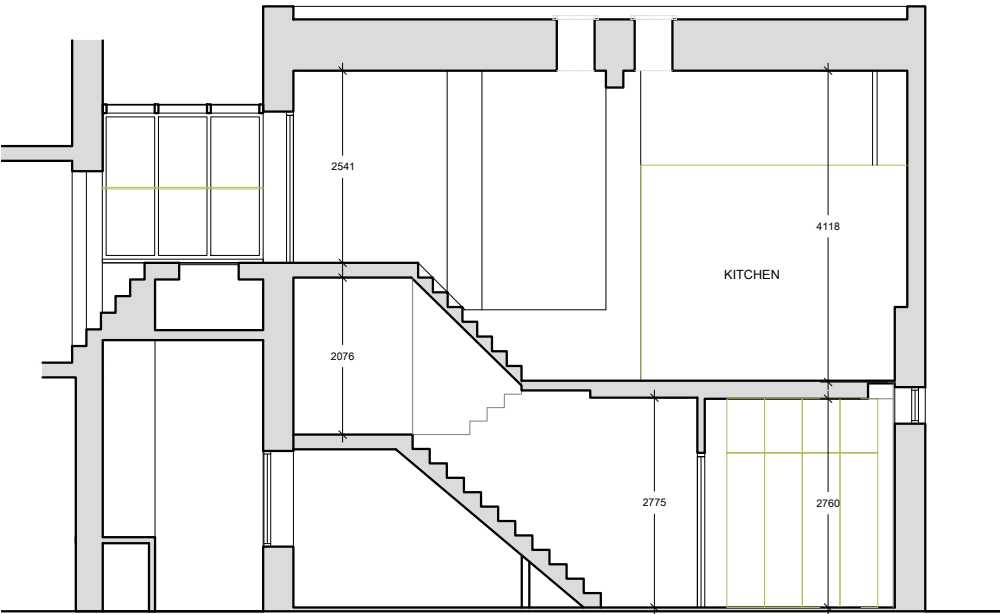


1. EXISTING SECTION A-A 1:100

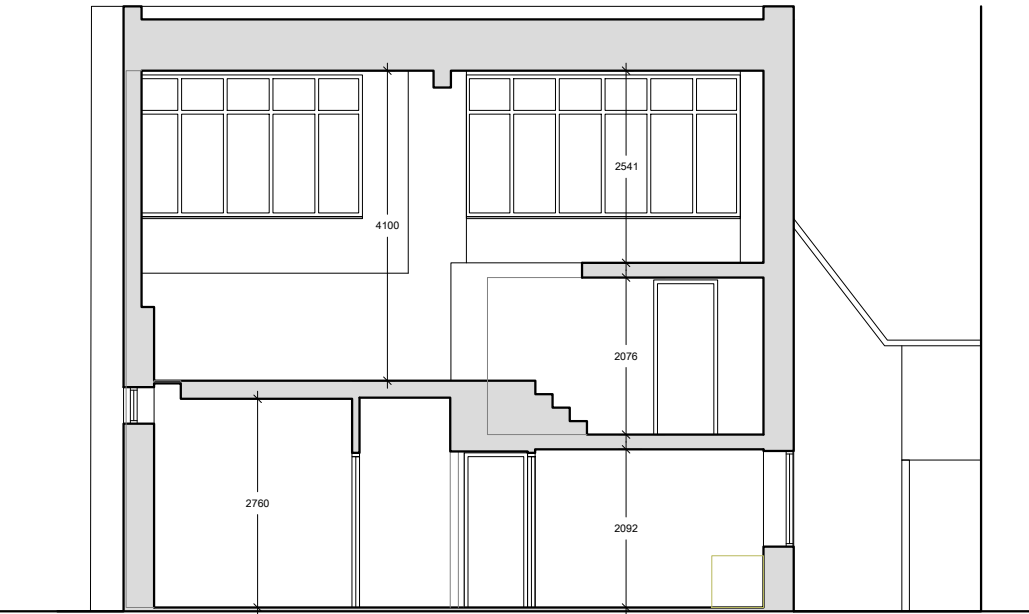


2. EXISTING SECTION B-B 1:100

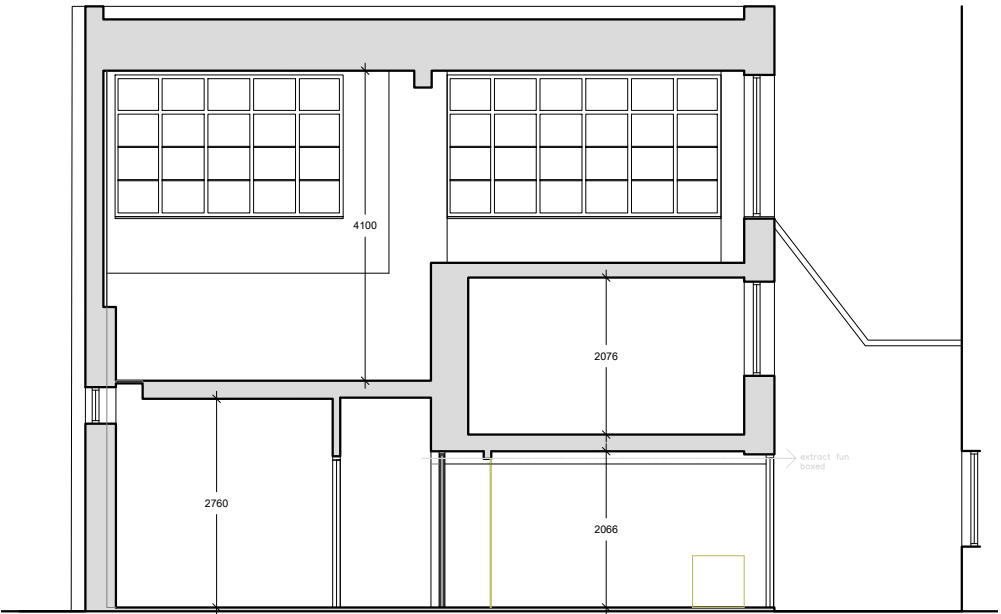

3. EXISTING SECTION C-C 1:100

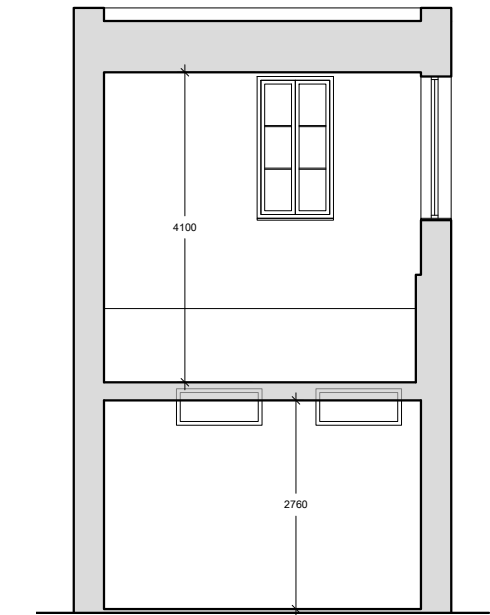

4. EXISTING SECTION D-D 1:100

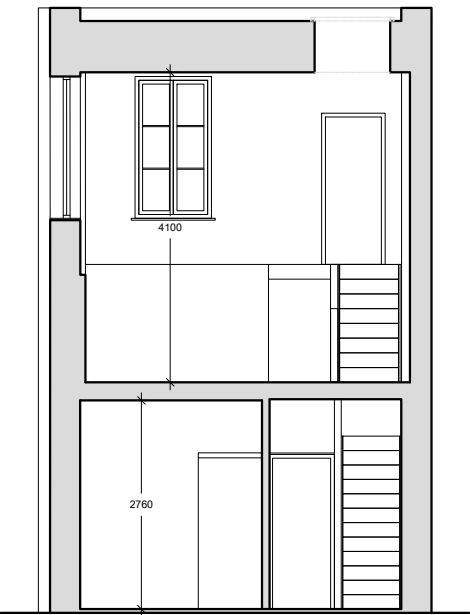

5. EXISTING SECTION E-E 1:100



6. EXISTING SECTION F-F 1:100



7. EXISTING SECTION G-G 1:100



REVISION: DATE: NOTES:

A:	221003: STATUTORY APPROVAL DRAFT
B:	
C:	
D:	
E:	
F:	
G:	

PROJECT **GOODGE PLACE - THE STUDIO 24**

DWG	EXISTING SECTIONS AND ELEVATIONS		
SCALE	1/75	FILE	230531_2201SGL PROPOSED PLANS.DWG
SIZE	DIN A-3	VERSION	A
		DATE	2022/09/28

ADDRESS **THE STUDIO 24
GOODGE PLACE W1T 4SW**

ARCHITECT **LUIS AGUIRRE
ARB 082935H**

CLIENT **CARLA CORRAL**


COD: **2201SGL**
SERIES **DRAWING**
GA 04

NOTES
Do not scale this drawing, work to figure dimension only.
All dimensions to be checked on site prior to commencement of the works.
AQSO should be notified in writing of any discrepancies.
All building work to comply with local standards, regulations and building codes.
Drawings created for use with the specific site and project only.
Copyright © 2022 AQSO arquitectos office.

aqso

**arquitectos
office**

www.aqso.net

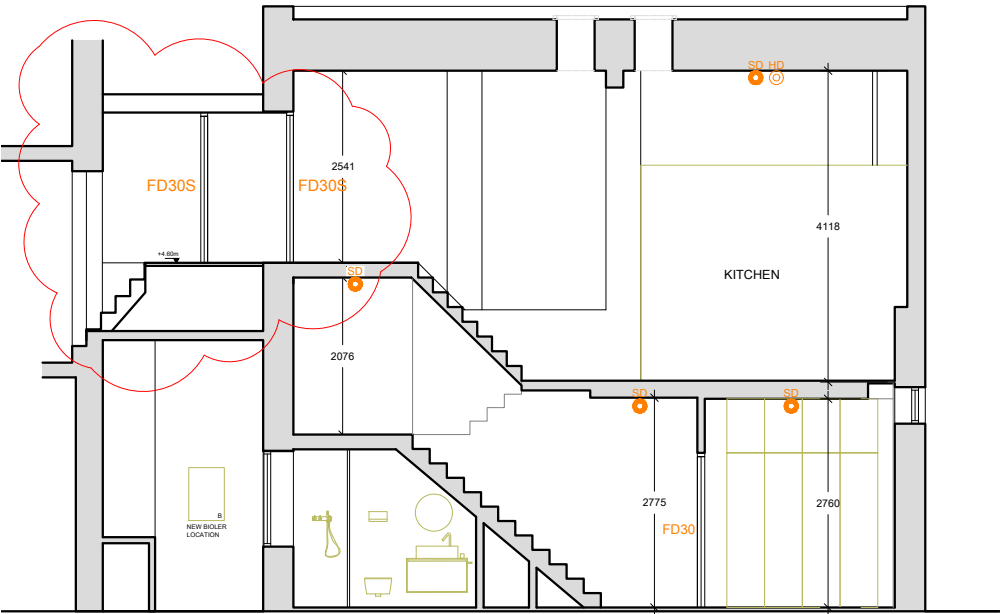


1. PROPOSED SECTION A-A

1:100




2. PROPOSED SECTION B-B

1:100

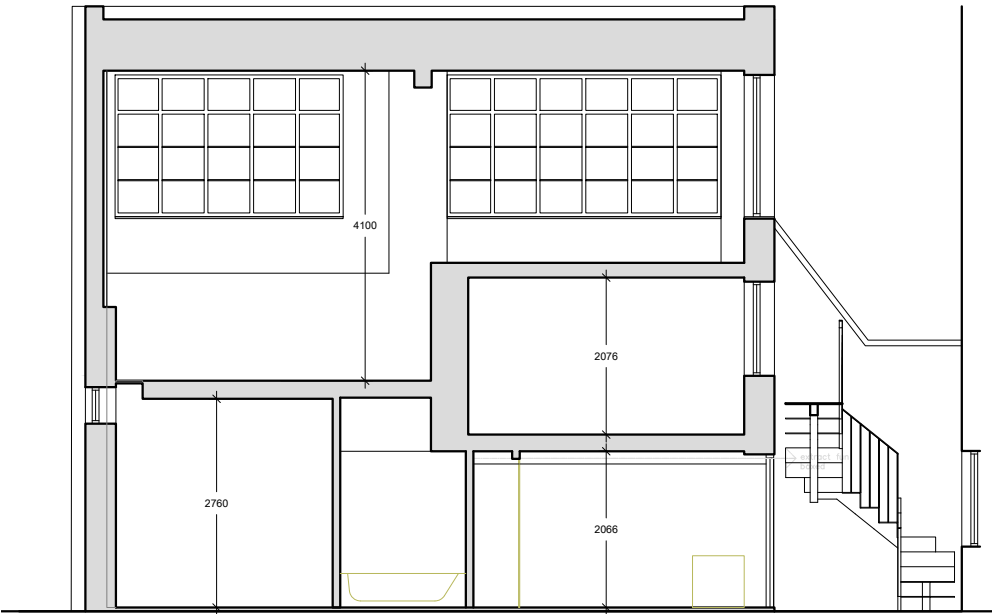


3. PROPOSED SECTION C-C

1:100

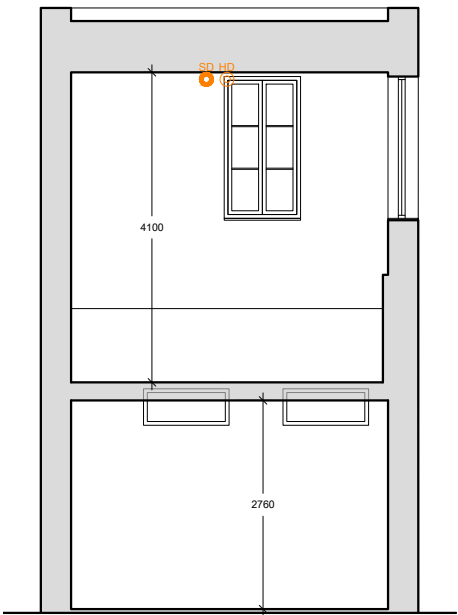


4. PROPOSED SECTION D-D

1:100

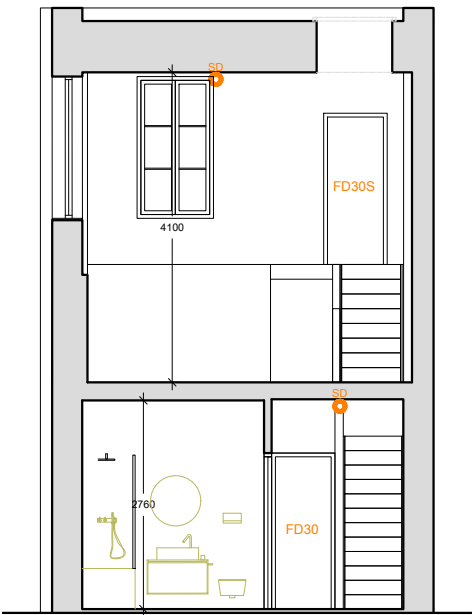

5. PROPOSED SECTION E-E

1:100

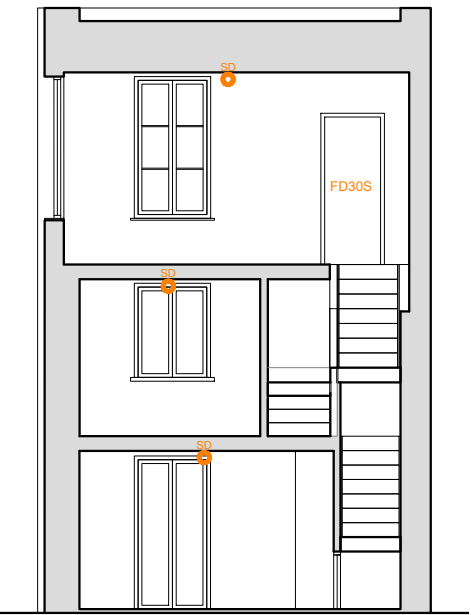

6. PROPOSED SECTION F-F

1:100



7. PROPOSED SECTION G-G

1:100

0 0.5 1 1.5 2m

REVISION: DATE: NOTES:

A: 221003: STATUTORY APPROVAL DRAFT

B: 221014: FIRE DOORS POSITION AMENDED

C:

D:

E:

F:

G:

PROJECT **GOODGE PLACE - THE STUDIO 24**

DWG **PROPOSED SECTIONS AND ELEVATIONS**

SCALE **1/75** FILE **230531_2201SGL PROPOSED PLANS.DWG**

SIZE **DIN A-3** VERSION **B** DATE **2022/09/28**

ADDRESS **THE STUDIO 24
GOODGE PLACE W1T 4SW**

ARCHITECT **LUIS AGUIRRE
ARB 082935H**

CLIENT **CARLA CORRAL**

COD: **2201SGL**

SERIES **DRAWING**

GA 05

NOTES

Do not scale this drawing, work to figure dimension only.
All dimensions to be checked on site prior to commencement of the works.

AQSO should be notified in writing of any discrepancies.
All building work to comply with local standards, regulations and building codes.


Drawings created for use with the specific site and project only.
Copyright © 2022 AQSO arquitectos office.

Mod 02.4

aqso

arquitectos
office

www.aqso.net

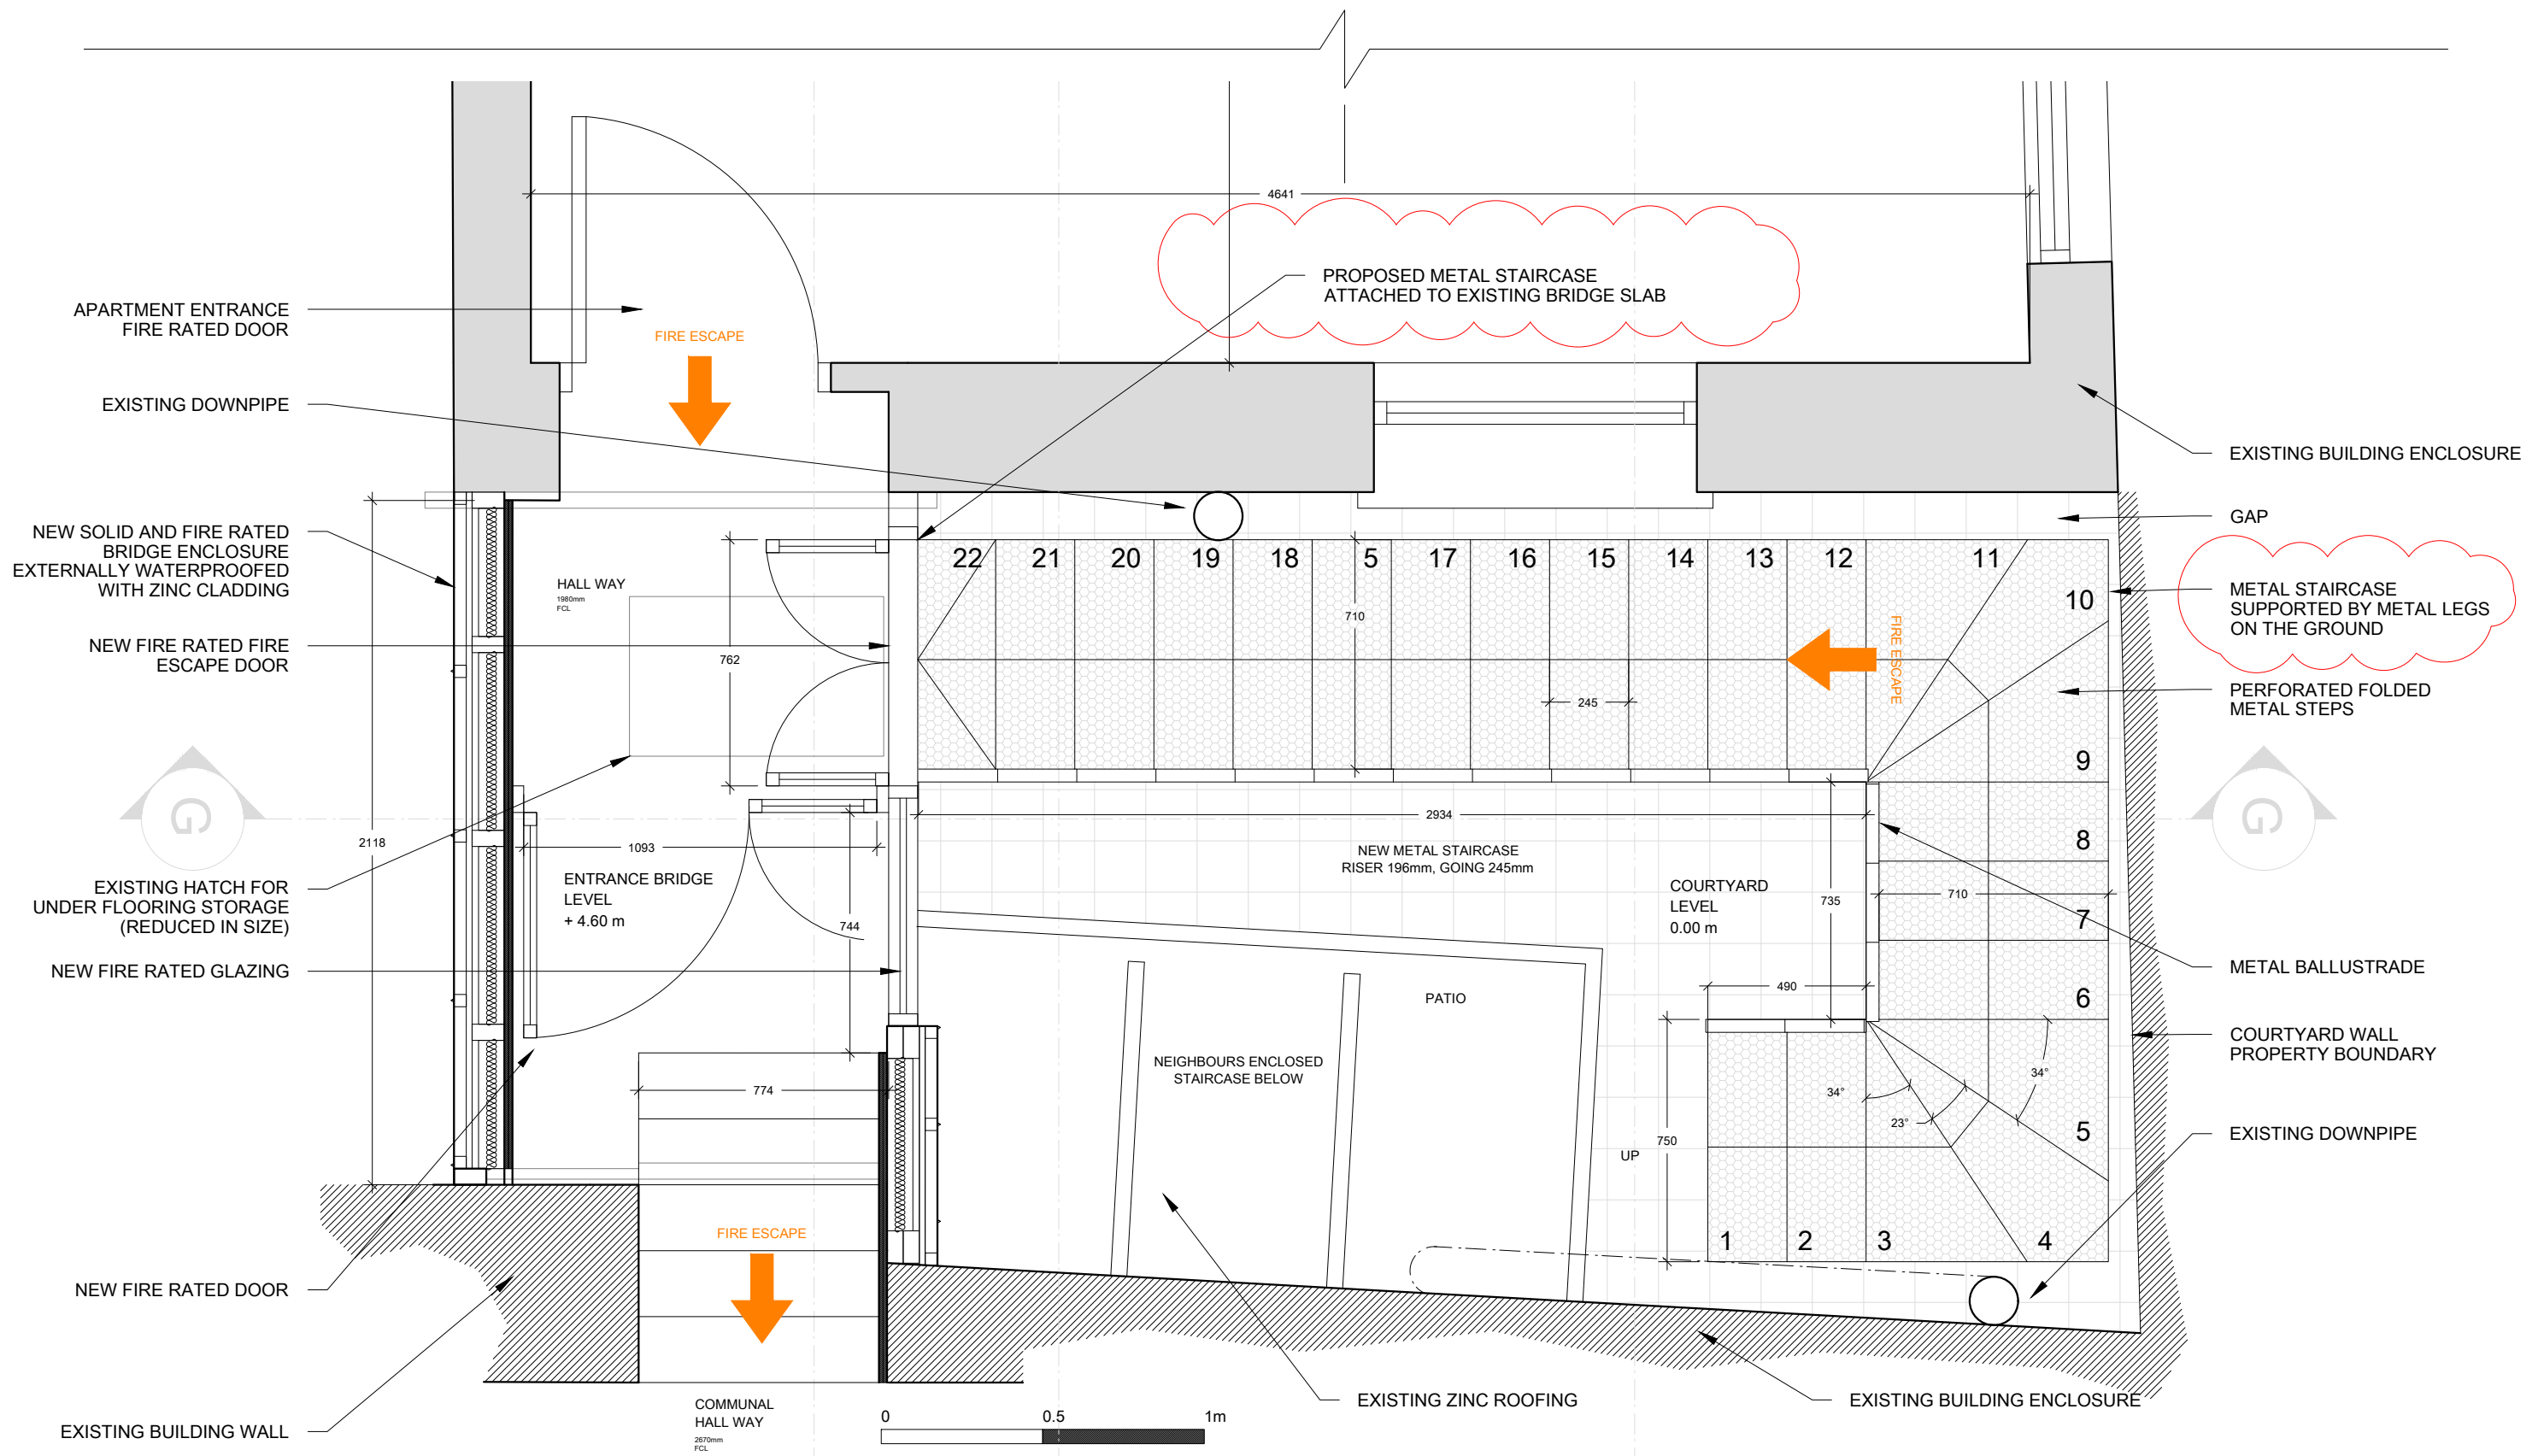

REVISION: DATE: NOTES:

A:	221003: STATUTORY APPROVAL DRAFT
B:	221005: CHANGES TO FIRE RATED DOORS
C:	221005: CHANGES TO FIRE RATED DOORS
D:	230531: NOTES ADDED AS REQUESTED BY PLANNING OFF.
E:	
F:	
G:	

PROJECT **GOODGE PLACE - THE STUDIO 24**

DWG	DETAILED COURTYARD & BRIDGE FLOOR PLAN		
SCALE	1/75	FILE	230531_2201SGL PROPOSED PLANS.DWG
SIZE	DIN A-3	VERSION	D
		DATE	2022/09/28

ADDRESS **THE STUDIO 24
GOODGE PLACE W1T 4SW**

ARCHITECT **LUIS AGUIRRE
ARB 082935H**

CLIENT **CARLA CORRAL**


COD:	2201SGL
SERIES	DRAWING
DE 01	

NOTES
Do not scale this drawing, work to figure dimension only.
All dimensions to be checked on site prior to commencement of the works.
AQSO should be notified in writing of any discrepancies.
All building work to comply with local standards, regulations and building codes.
Drawings created for use with the specific site and project only.
Copyright © 2022 AQSO arquitectos office.

aqso


arquitectos
office

www.aqso.net

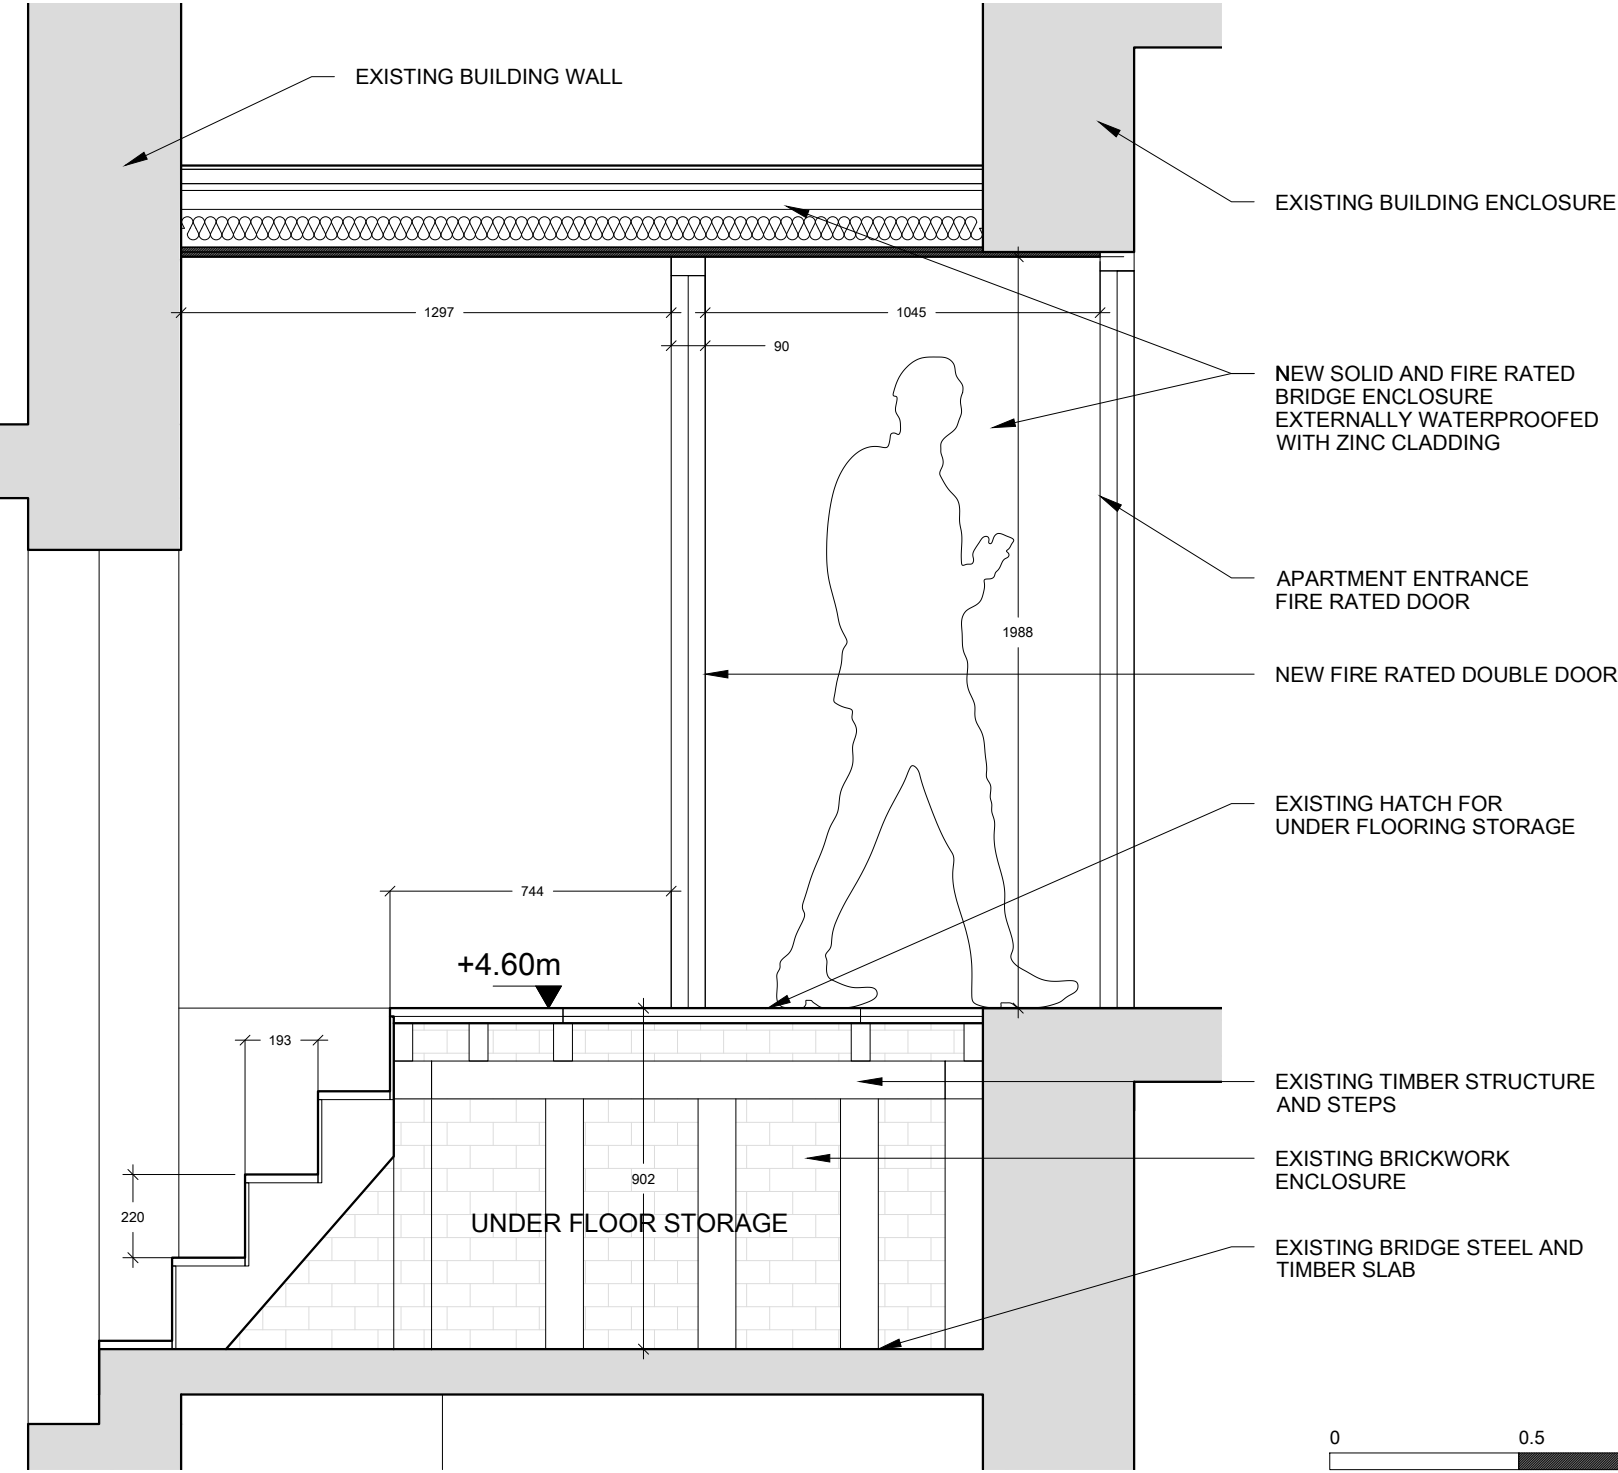

2. PROPOSED BRIDGE DETAILED SECTION A-A

1:20

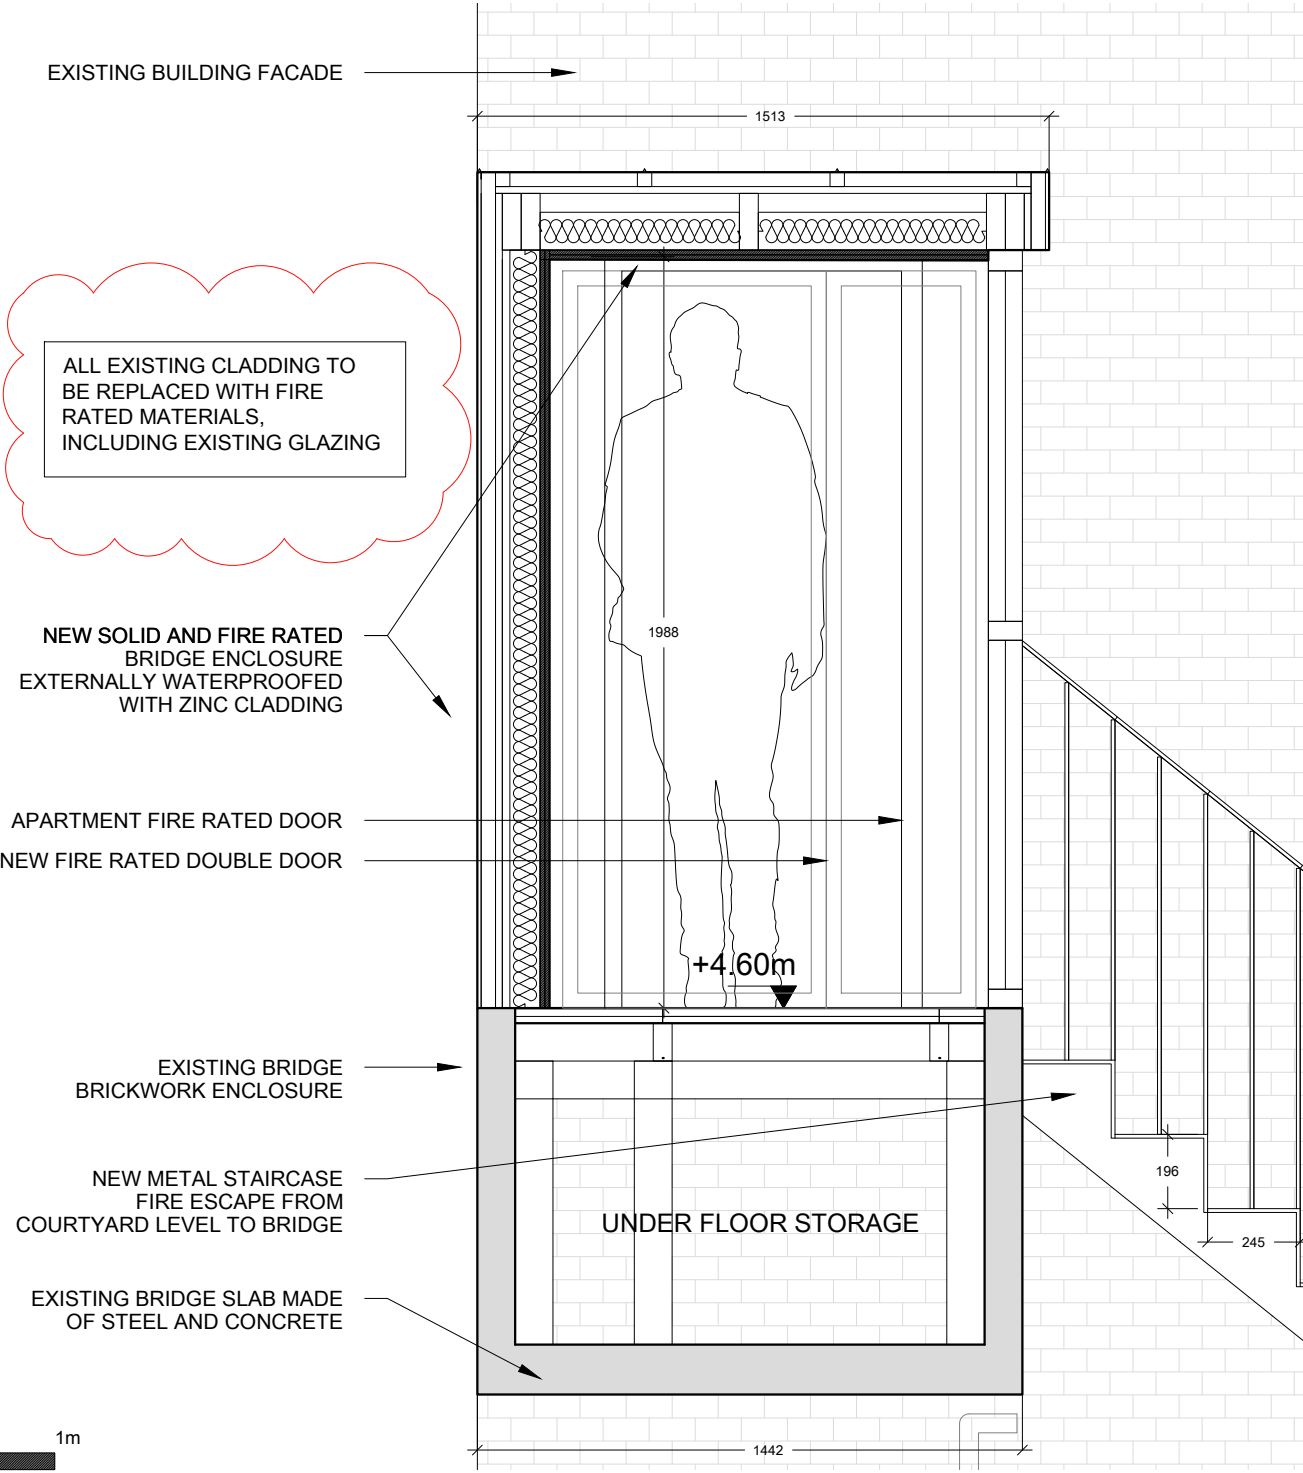

2. PROPOSED BRIDGE DETAILED SECTION A-A

1:20

REVISION: DATE: NOTES:

A:	221003: STATUTORY APPROVAL DRAFT
B:	221014: FIRE DOORS POSITION AMENDED
C:	230531: NOTE ADDED AS PER PLANNING REQUEST
D:	
E:	
F:	
G:	

PROJECT GOODGE PLACE - THE STUDIO 24

DWG	DETAILED BRIDGE SECTIONS		
SCALE	1/75	FILE	230531_2201SGL PROPOSED PLANS.DWG
SIZE	DIN A-3	VERSION	C
		DATE	2022/09/28

ADDRESS THE STUDIO 24
GOODGE PLACE W1T 4SW

ARCHITECT LUIS AGUIRRE
ARB 082935H

CLIENT CARLA CORRAL


COD: 2201SGL
SERIES DRAWING
DE 02

NOTES
Do not scale this drawing, work to figure dimension only.
All dimensions to be checked on site prior to commencement of
the works.
AQSO should be notified in writing of any discrepancies.
All building work to comply with local standards, regulations and
building codes.
Drawings created for use with the specific site and project only.
Copyright © 2022 AQSO arquitectos office.

aqso

arquitectos
office

www.aqso.net

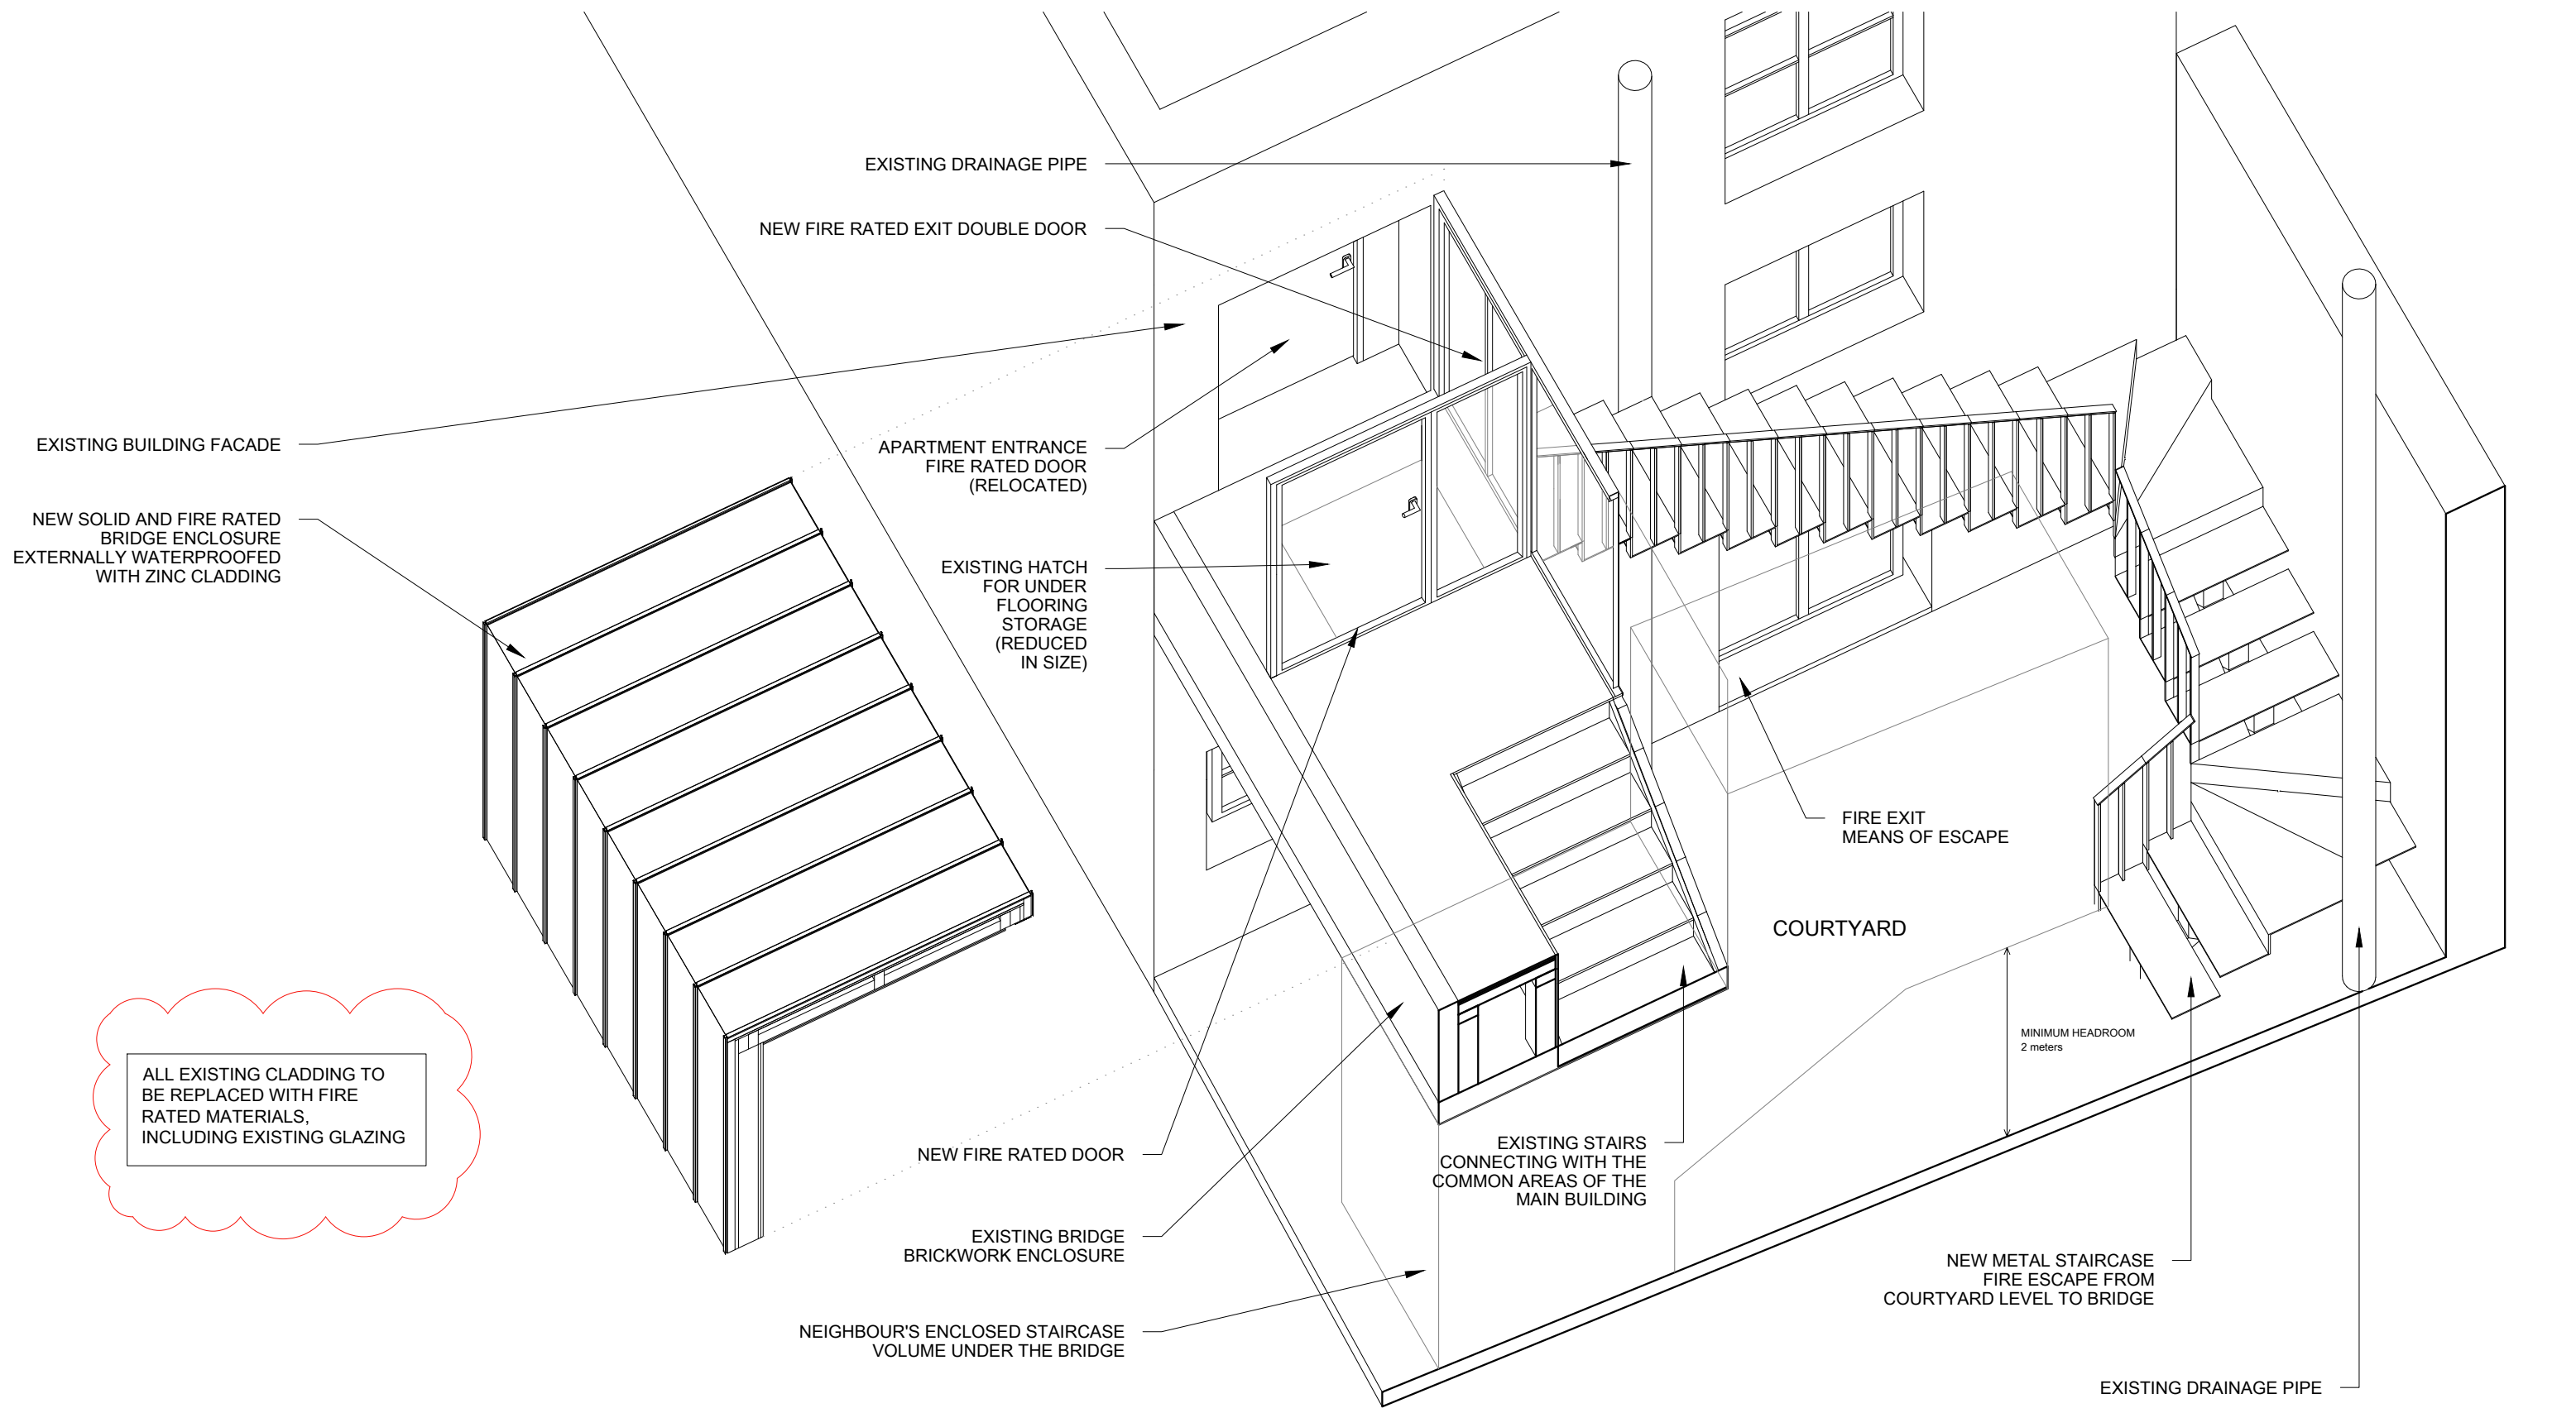

REVISION: DATE: NOTES:

A:	221003: STATUTORY APPROVAL DRAFT
B:	221014: FIRE DOORS POSITION AMENDED
C:	230531: NOTE ADDED AS PER PLANNING OFF. REQUEST
D:	
E:	
F:	
G:	

PROJECT **GOODGE PLACE - THE STUDIO 24**

DWG	COURTYARD AXONOMETRIC VIEW		
SCALE	1/75	FILE	230531_2201SGL PROPOSED PLANS.DWG
SIZE	DIN A-3	VERSION	C
		DATE	2022/09/28

ADDRESS **THE STUDIO 24
GOODGE PLACE W1T 4SW**

ARCHITECT **LUIS AGUIRRE
ARB 082935H**

CLIENT **CARLA CORRAL**

COD: **2201SGL**
SERIES DRAWING
DE 03

NOTES
Do not scale this drawing, work to figure dimension only.
All dimensions to be checked on site prior to commencement of the works.
AQSO should be notified in writing of any discrepancies.
All building work to comply with local standards, regulations and building codes.
Drawings created for use with the specific site and project only.
Copyright © 2022 AQSO arquitectos office.

aqso

arquitectos
office

www.aqso.net