


1 ORDNANCE SURVEY PLAN
1:1250

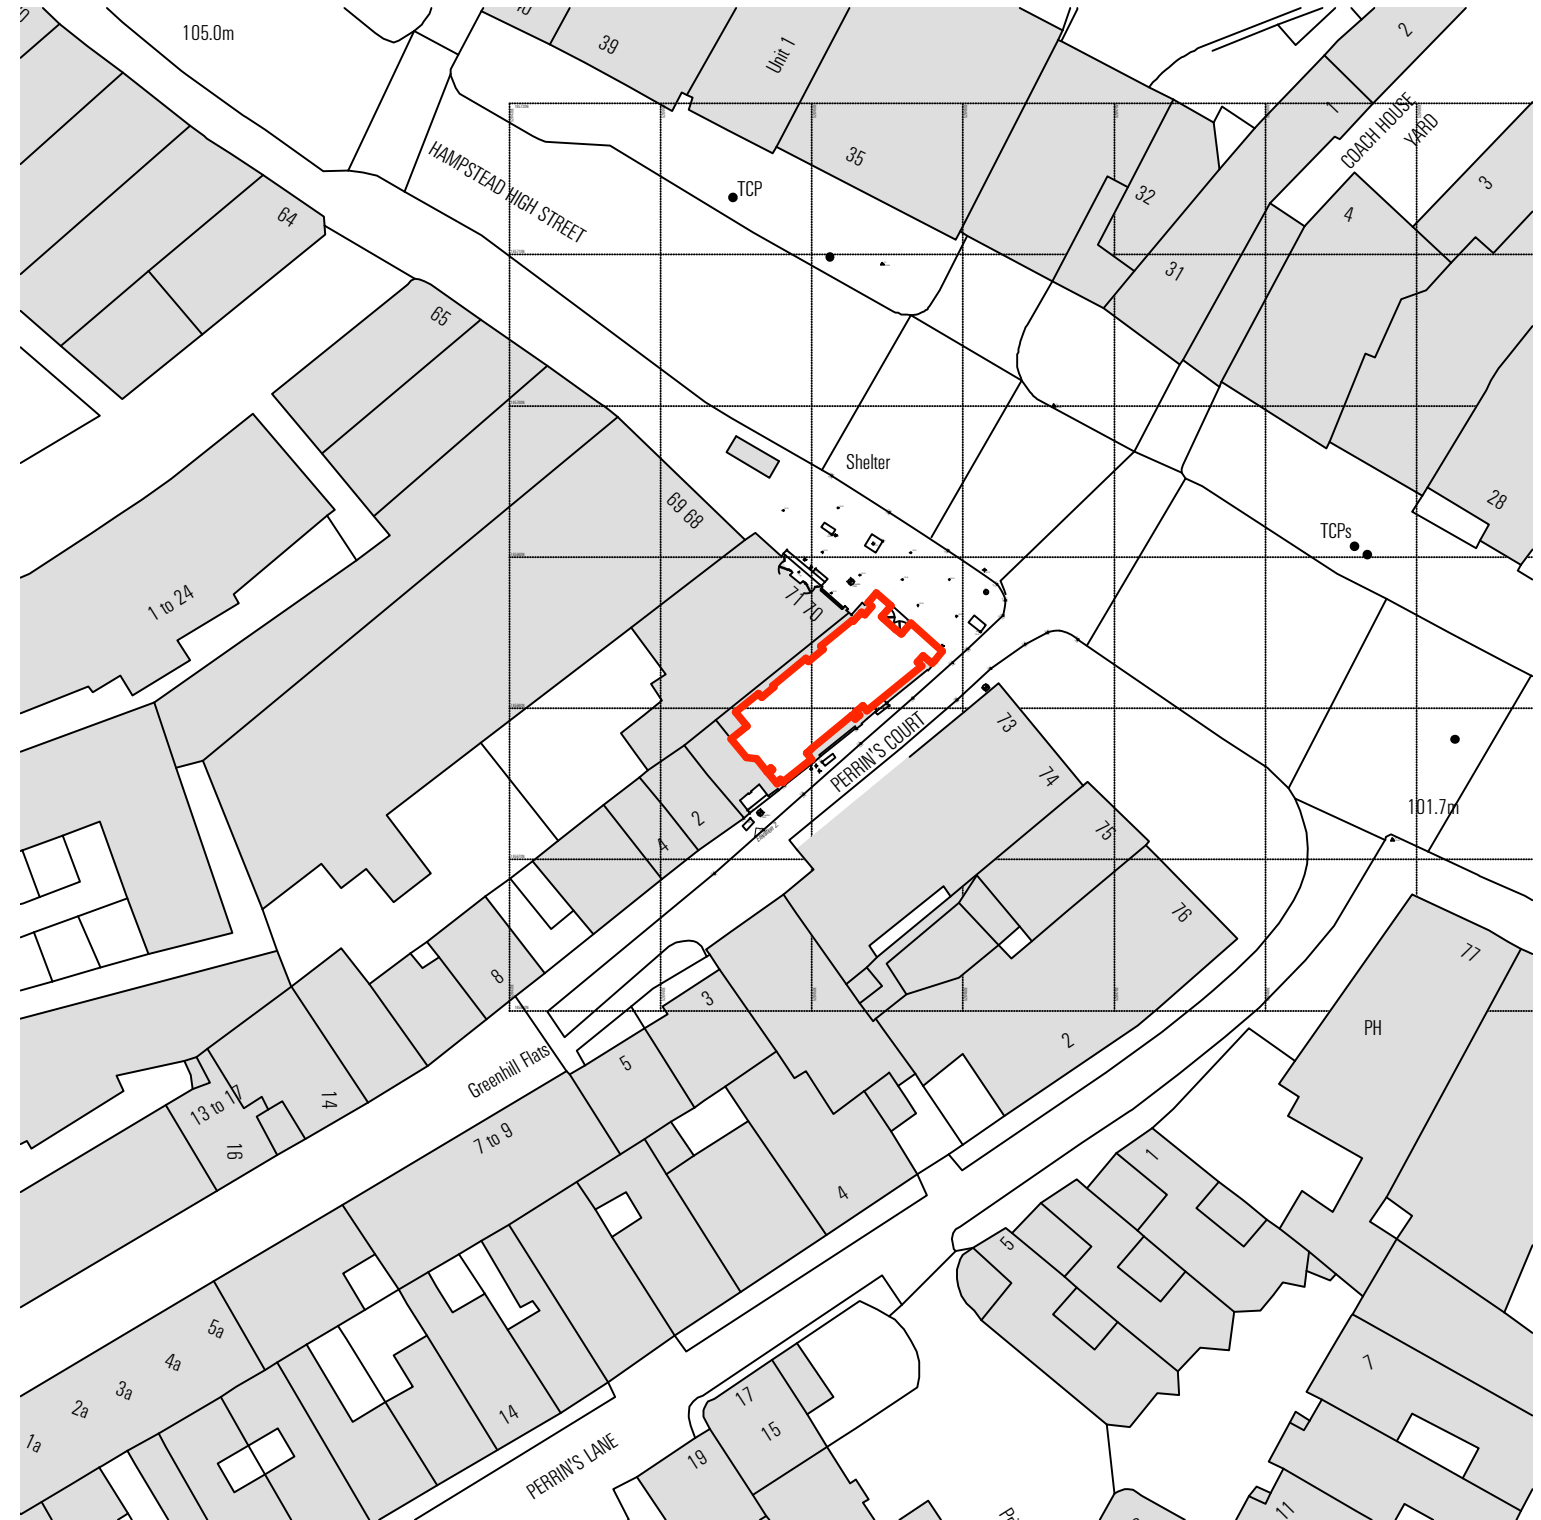

2 SITE PLAN
1:500