


1 EXISTING - SECTION AA
1:50

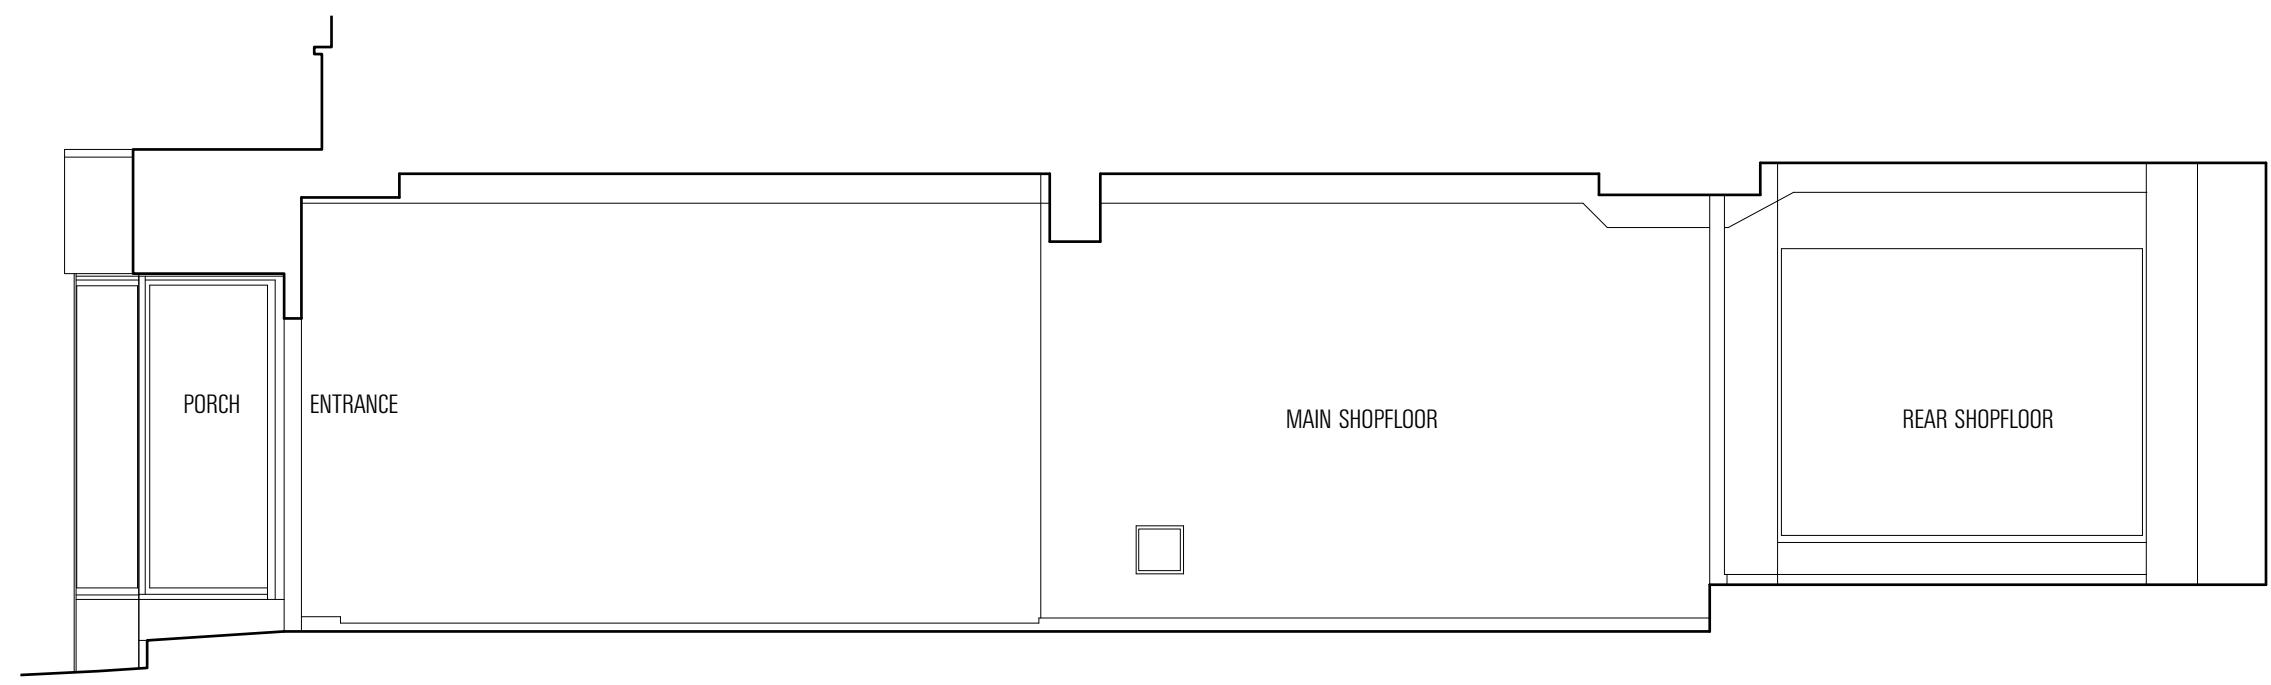

2 EXISTING - SECTION BB
1:50