



MAIN SHOPFLOOR

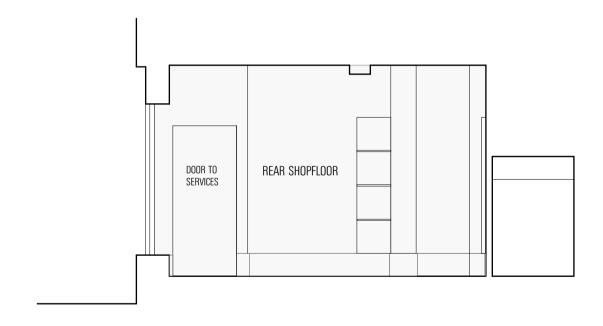


PROPOSED - SECTION DD 1:50


BASEMENT EXISTING CONDITION RETAINED NO NEW WORKS PROPOSED

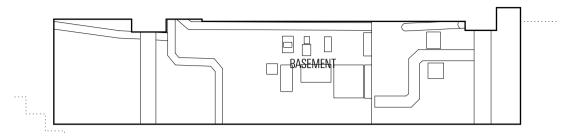

PROPOSED - SECTION EE

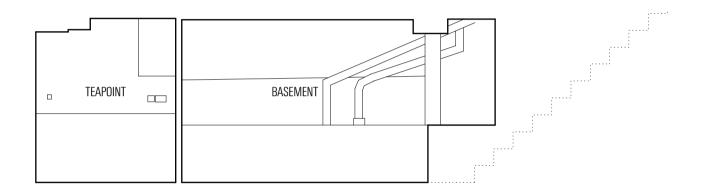

PROPOSED - SECTION FF

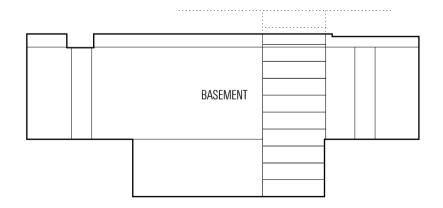

PROPOSED - SECTION GG 1:50

IIIIIIII PROJECT: DEREK ROSE - 72 HAMPSTEAD HIGH STREET NW3 1QP

IIIIIIIII DWG. TITLE: PROPOSED - SECTIONS 2 $\,$

IIIIIIII DWG. NO: 734_302

IIIIIIII SCALE: 1:50 @ A3

IIIIIIIII BY & DATE: 22/05/23
IIIIIIIII ISSUE: INFORMATION