
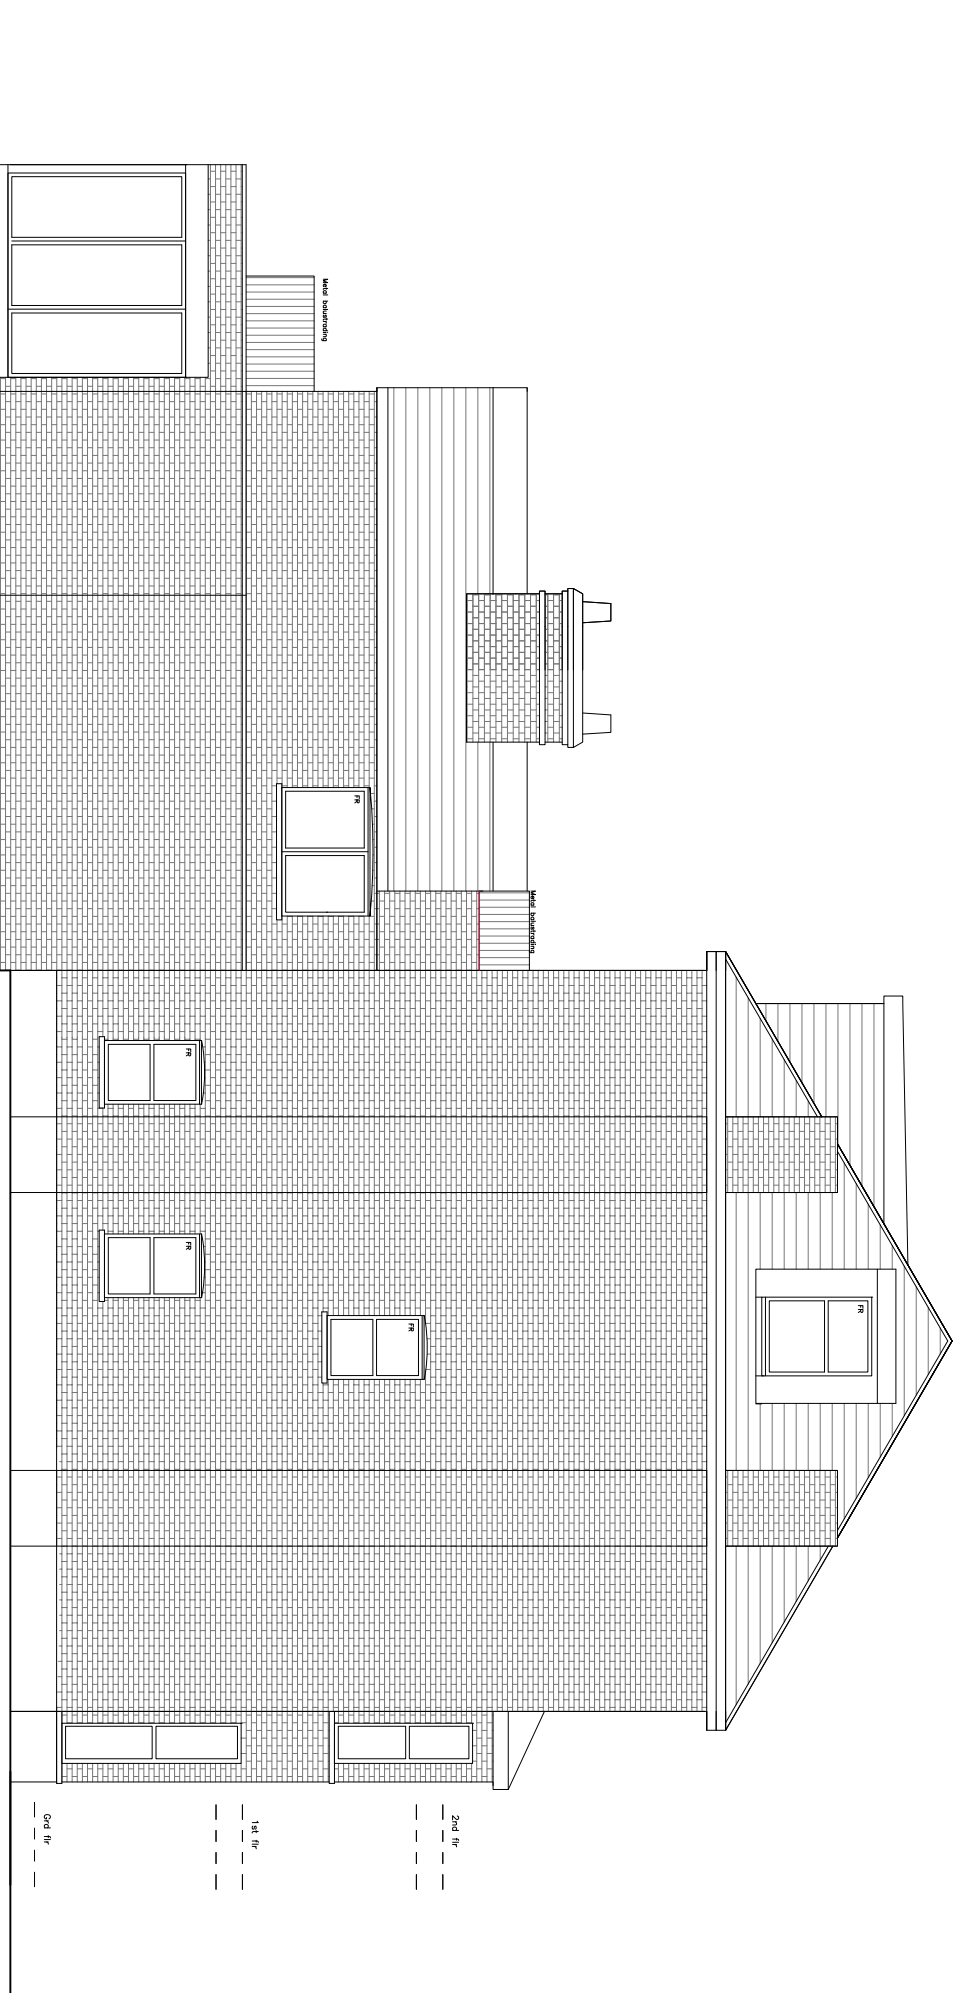
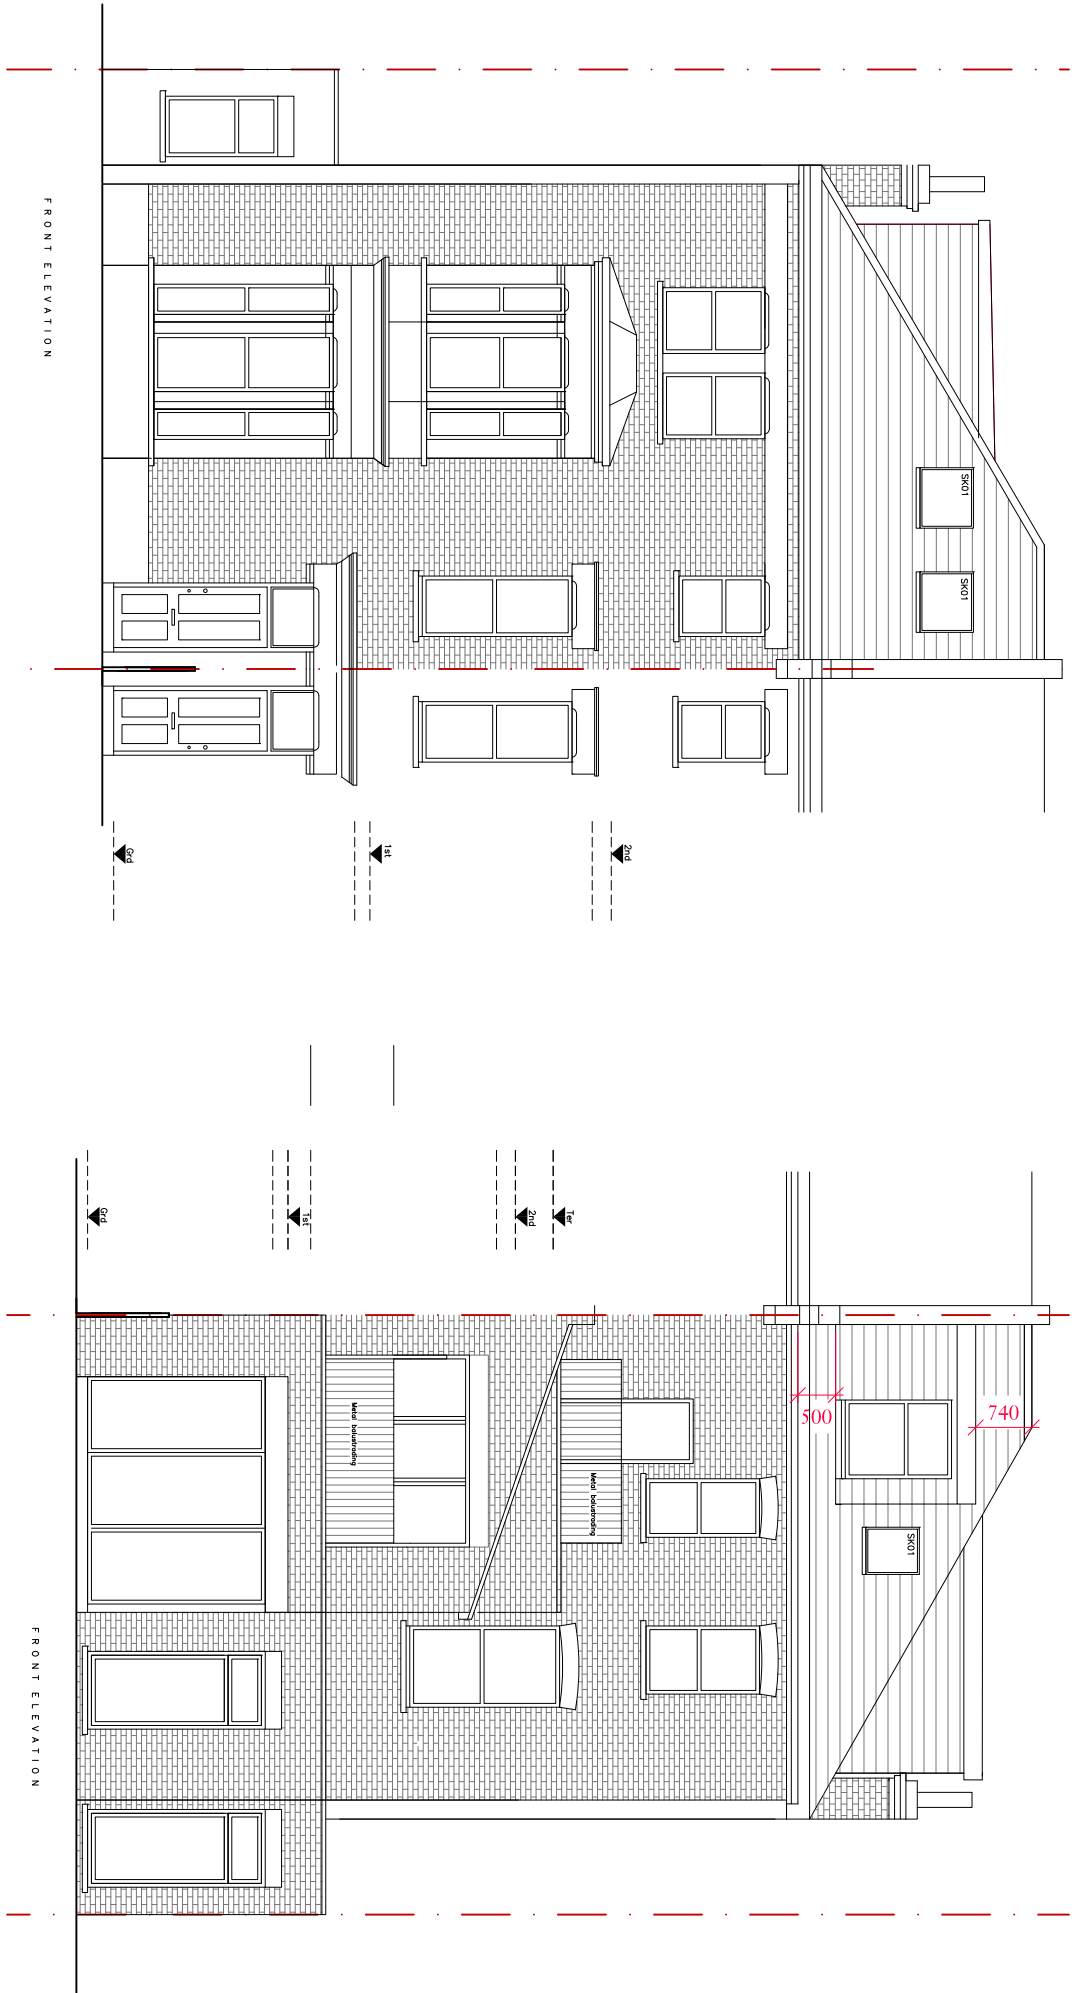


DISCLAIMER
 Depending on the project, drawings are prepared in conjunction with all the relevant information.
 All written dimensions to be checked on site before work commences. Discrepancies, where identified, must be reported to the architect immediately.
 This drawing is the property of LIFE-UD DESIGN and must not be reproduced or disclosed to any unauthorised person either wholly or in part without written consent.

NOTES / KEYS

KEY:
 New materials & finishes to match existing

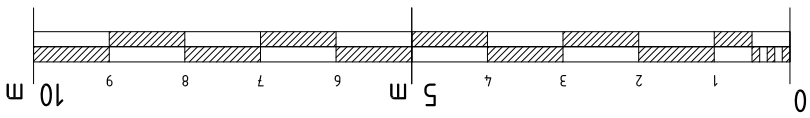

REV.	DATE	DESCRIPTION
01	00/00/00	Issued for/for

LIFE DESIGN

W life-udesign.com
 E carle@life-udesign.com
 T +44 (0) 20 072 8988
 M +44 (0) 77 66 745 913

CLIENT
 -

PROJECT
 19 Fordwyck Road
 NW2 3TN

SCALE
 1:100@A3

DATE
 2022/05

DRAWING TITLE
 PROPOSED ELEVATIONS

DRAWING NO.
 PL03

PROJECT NO.
 22029

REV.
 A