
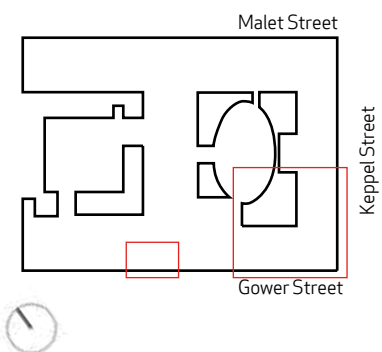


# 6.0 Architectural Drawings

## 6.1 Location Plan



### Key:

- Extent of Ownership
- Site Boundary

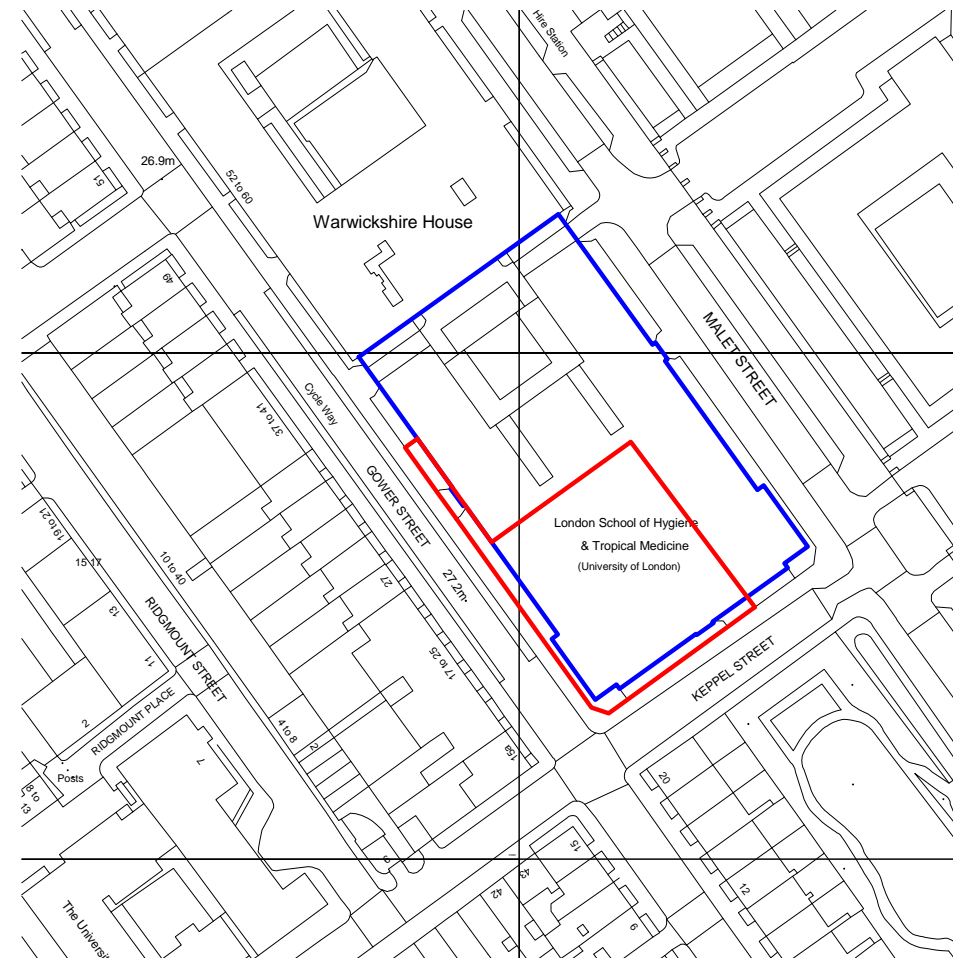

6.2 Block Plan




Key:  
Extent of Ownership  
Site Boundary

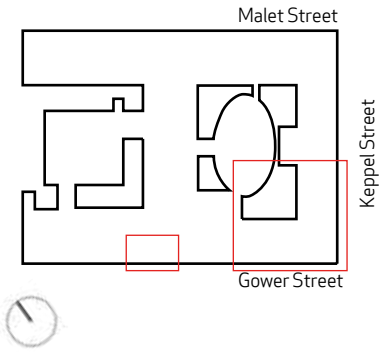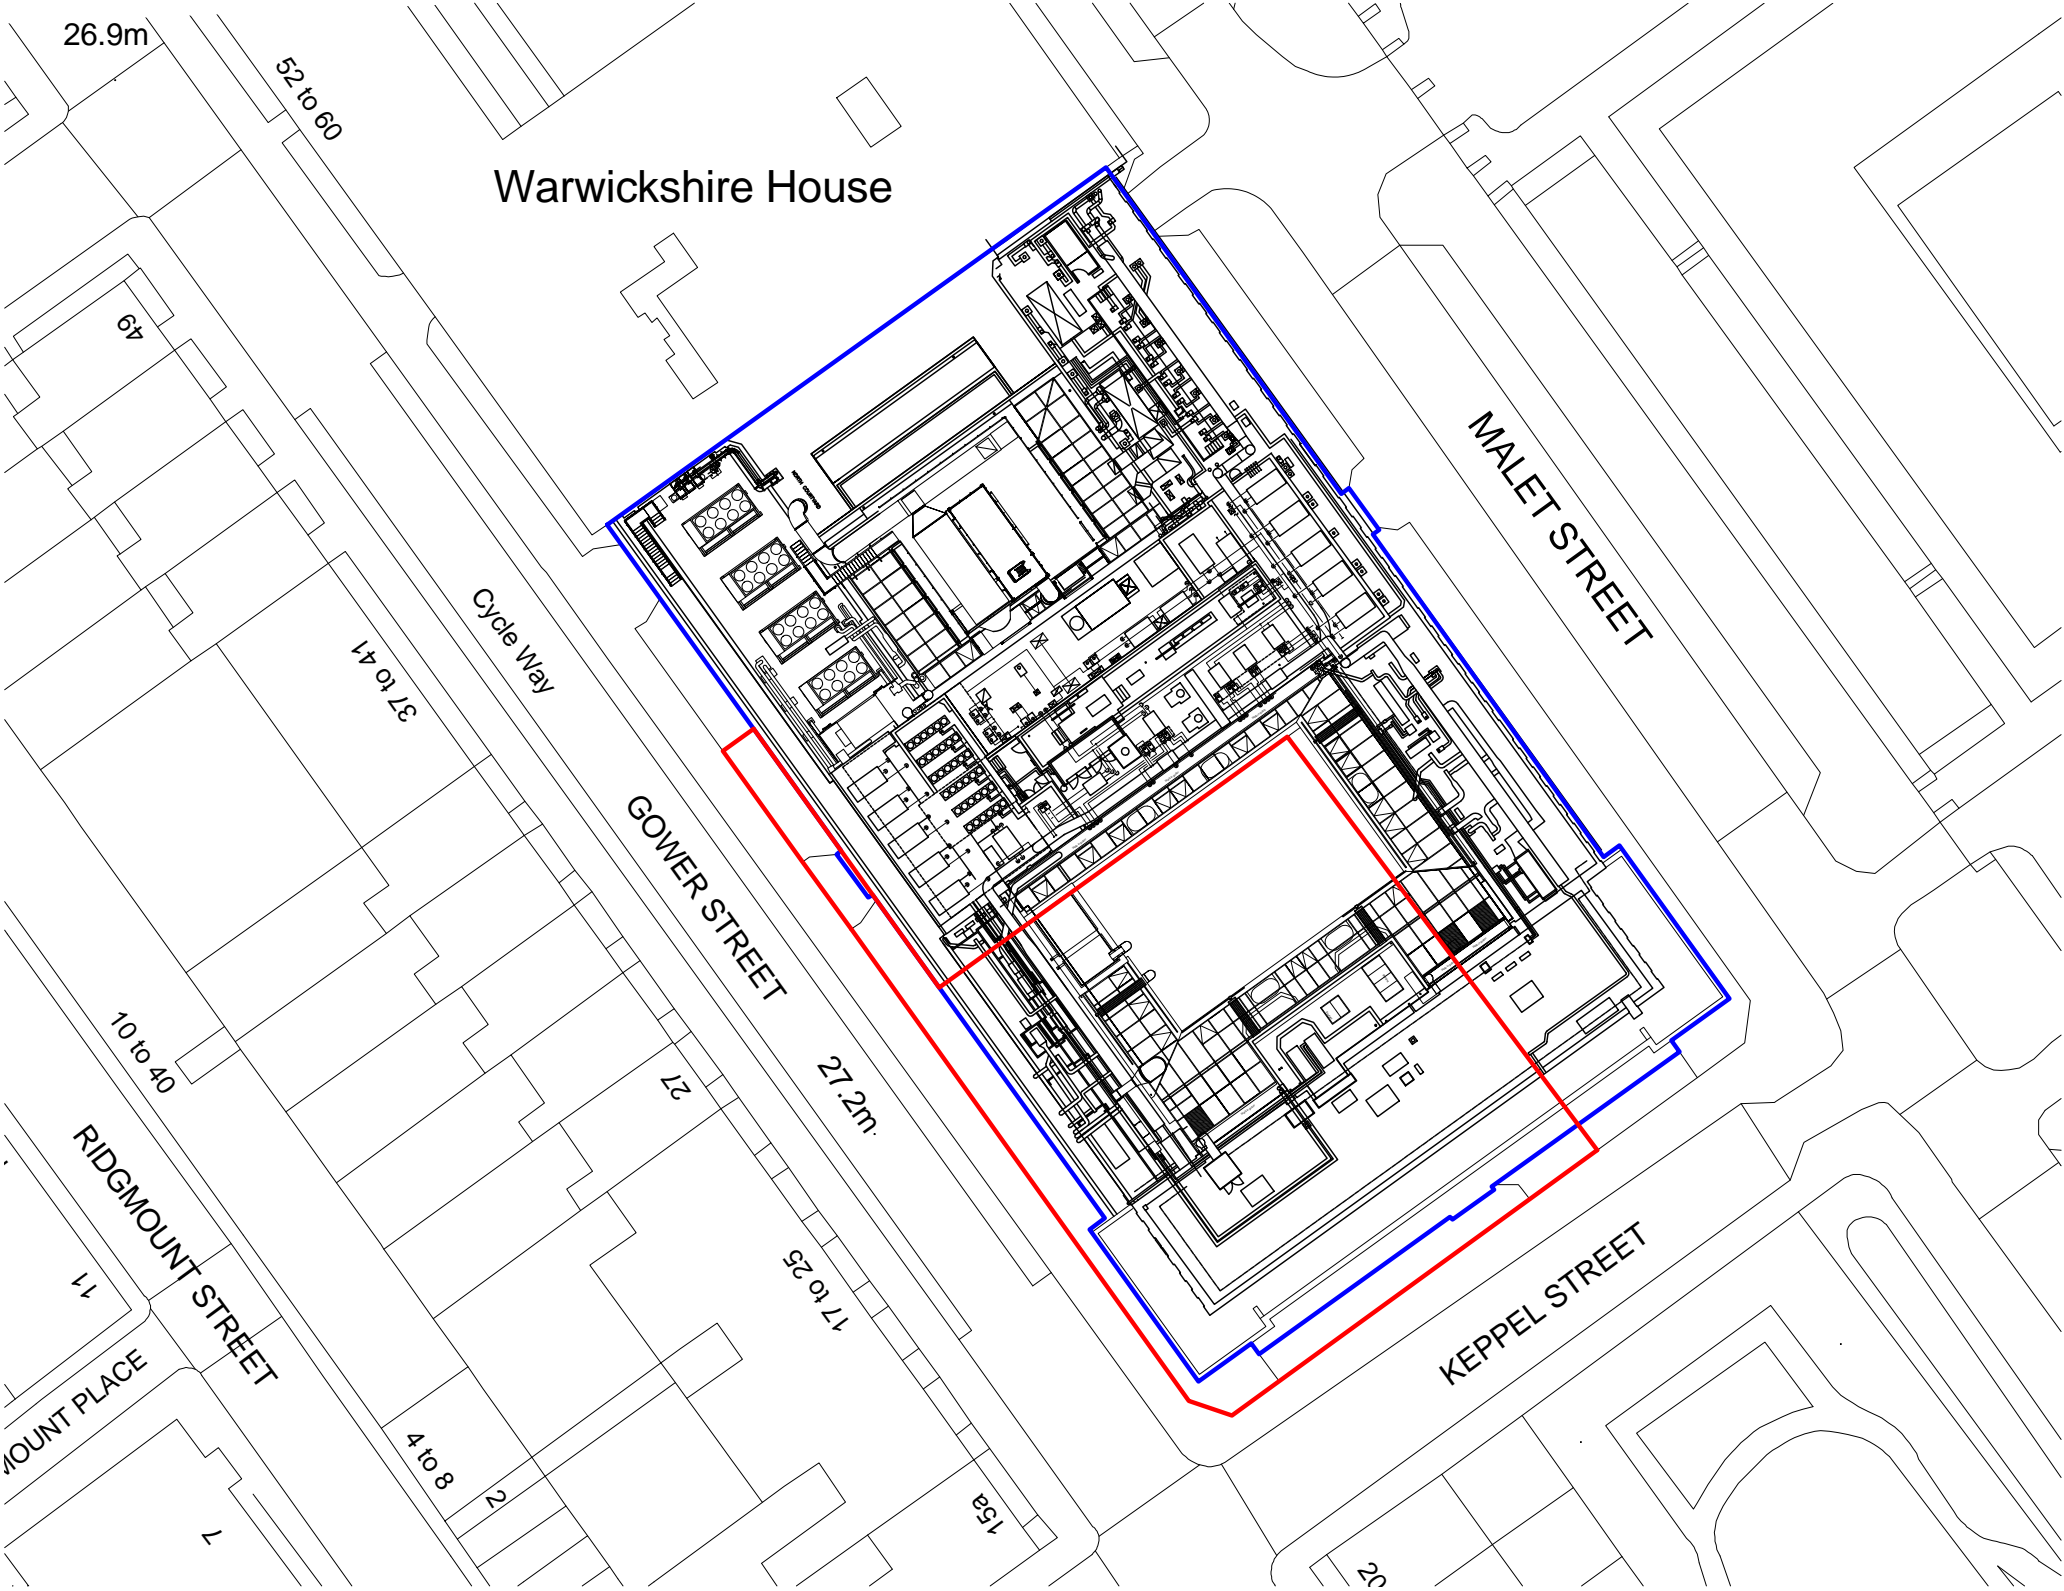

6.3 Existing Lower Ground Floor Plan

Key:

- Existing
- Demolition
- Proposed
- Client Supply Furniture
- CHR demise
- Outside of scope

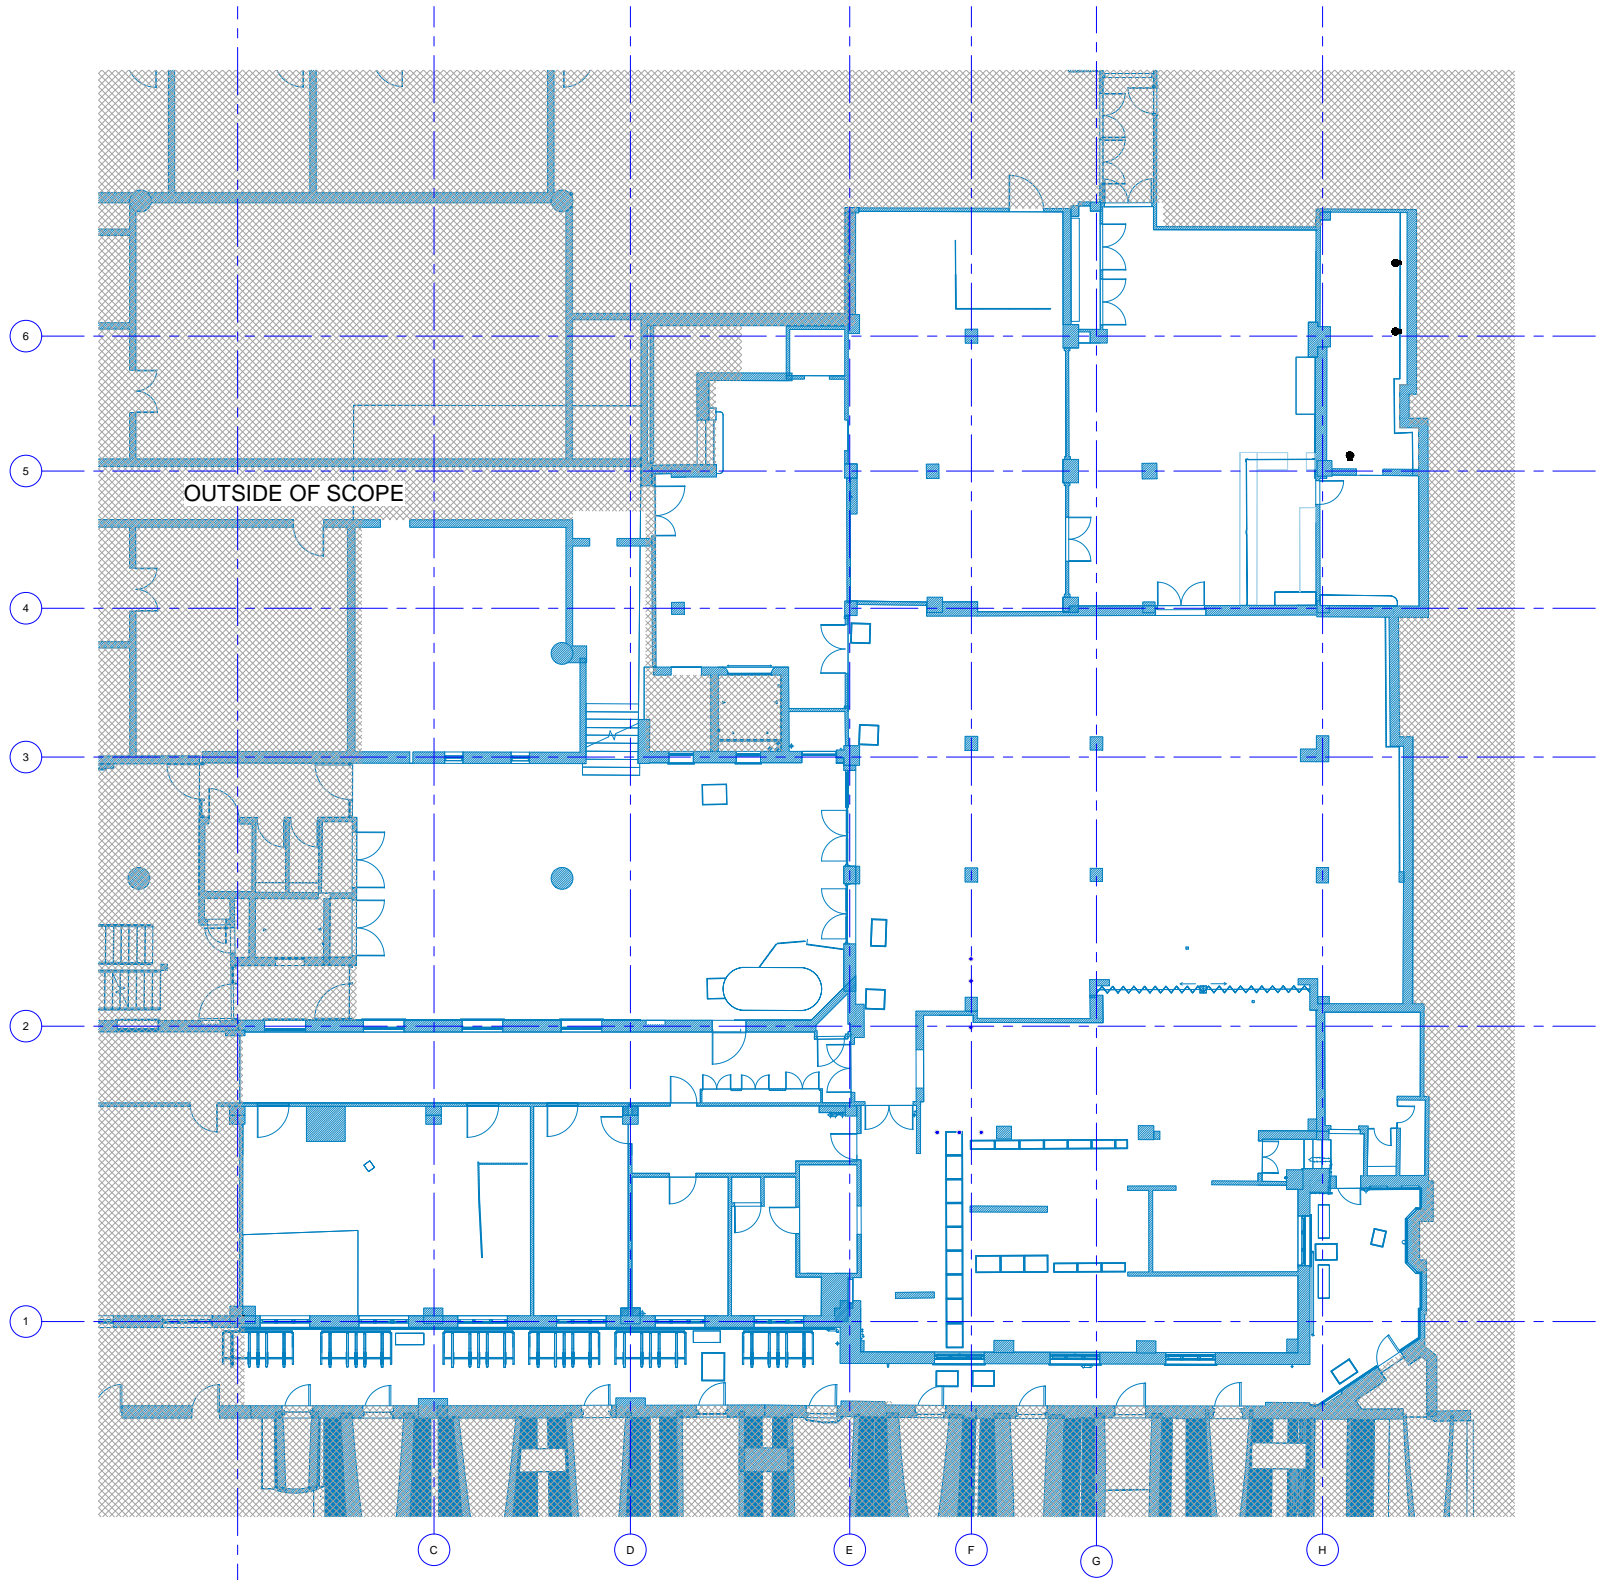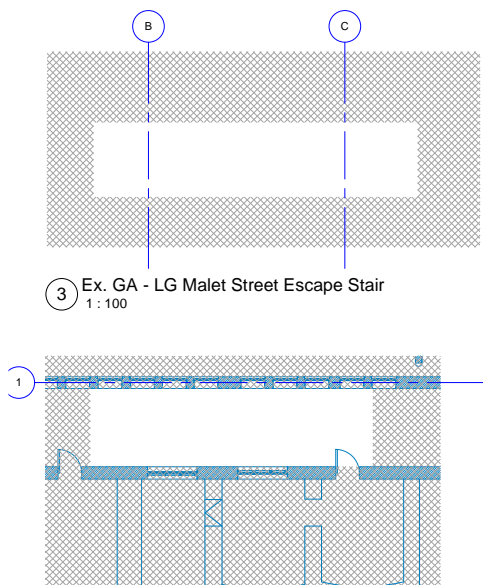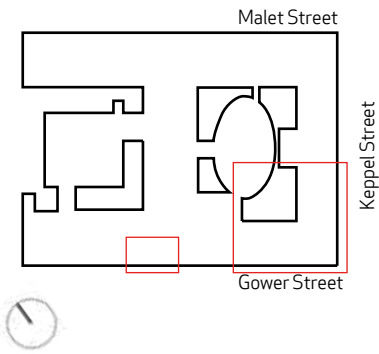






6.4 Demolition Lower Ground Floor Plan

**Key:**

- Existing
- Demolition
- Proposed
- Client Supply Furniture
- CHR demise
- Outside of scope



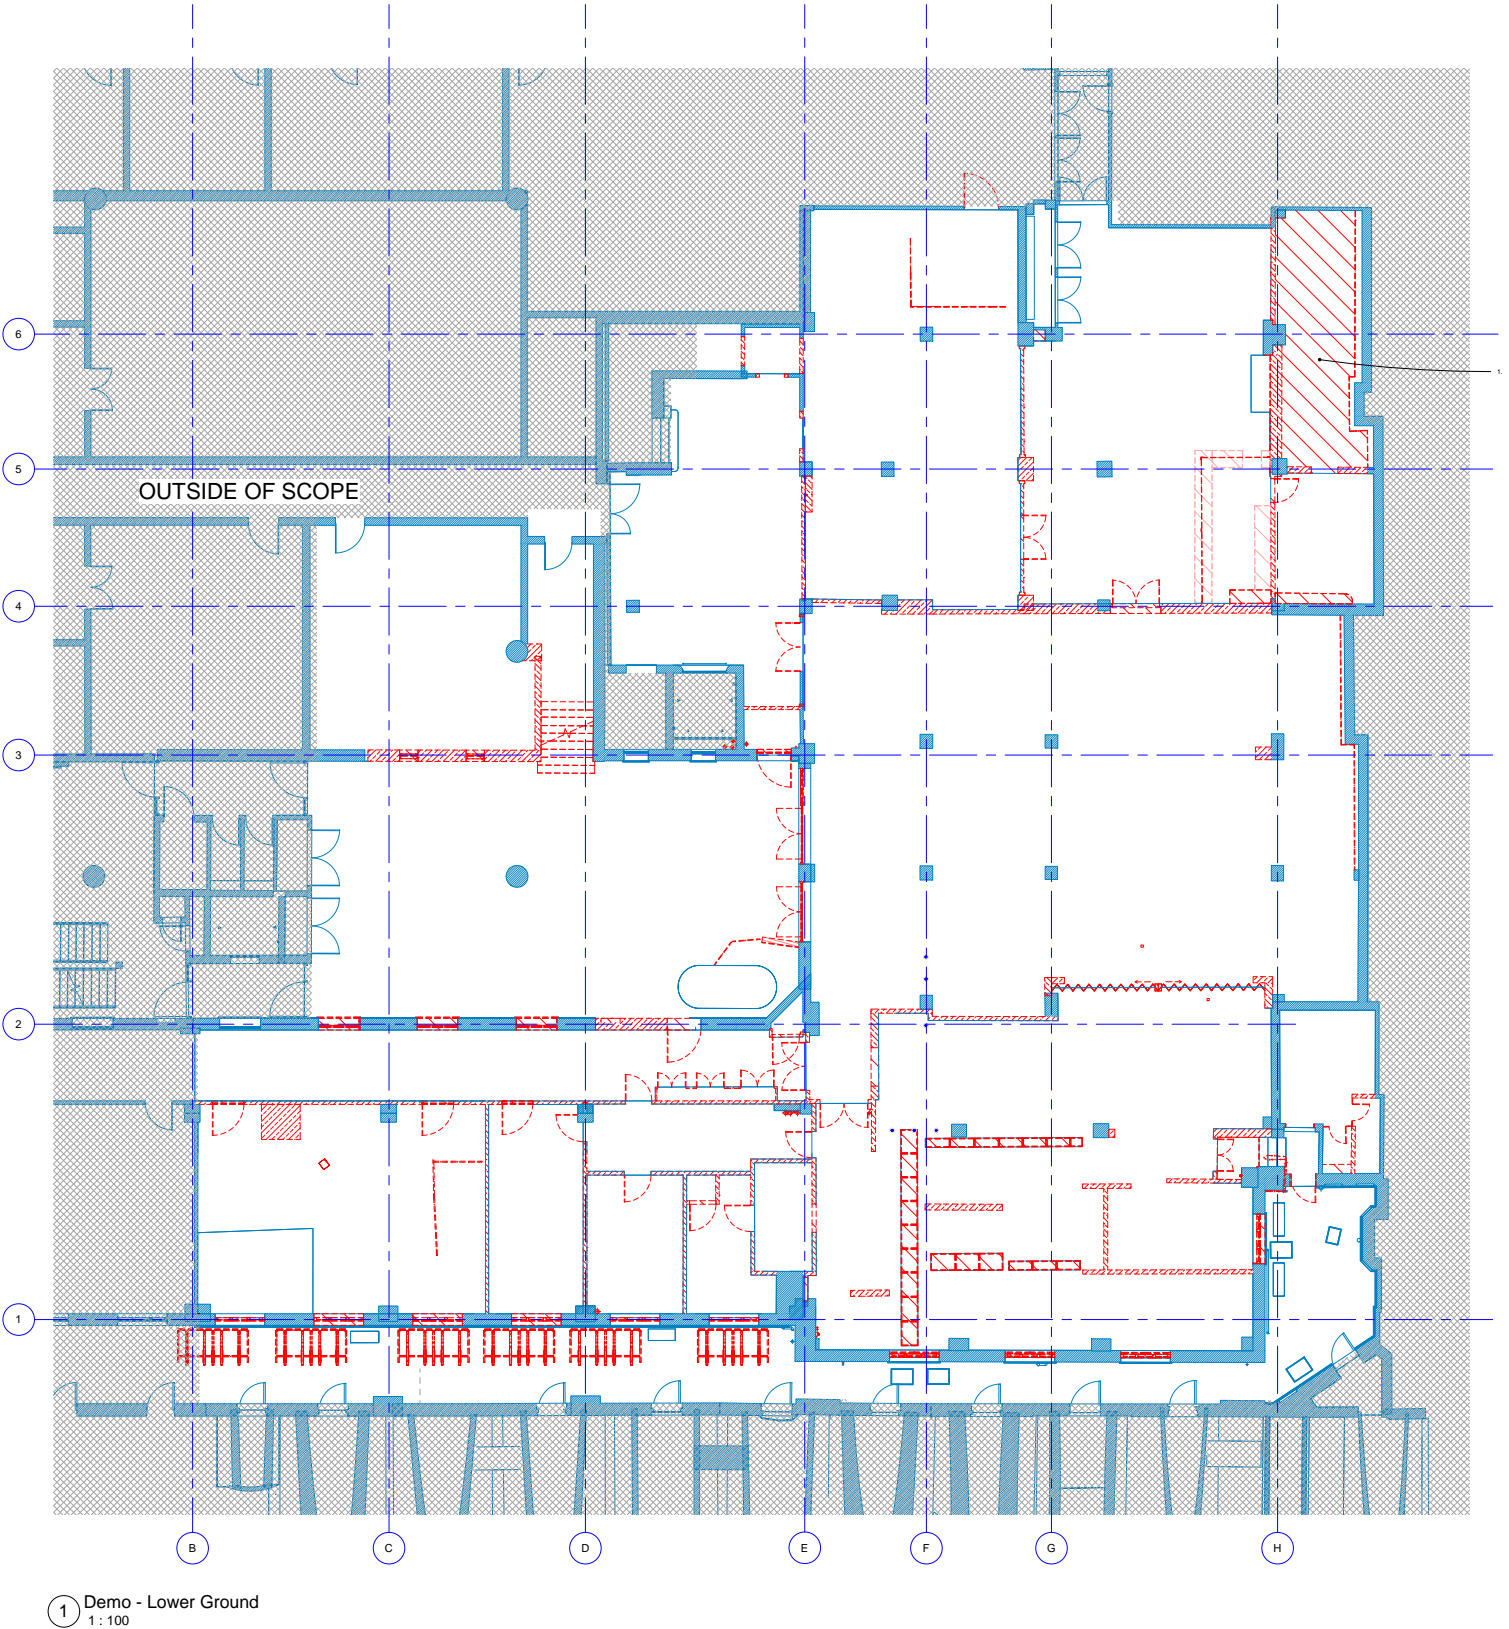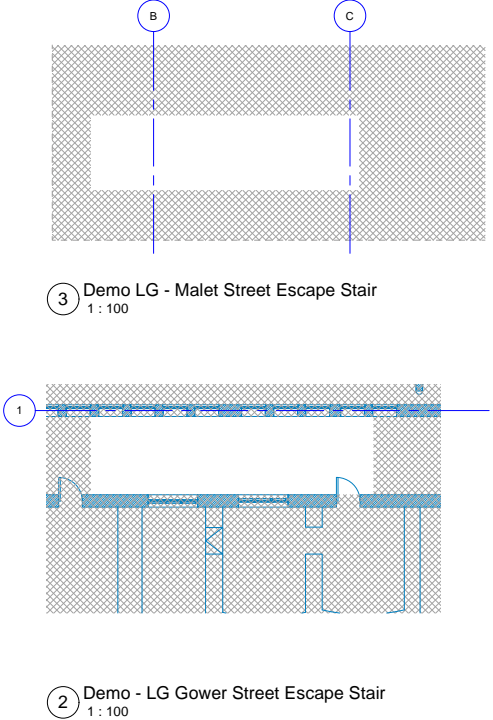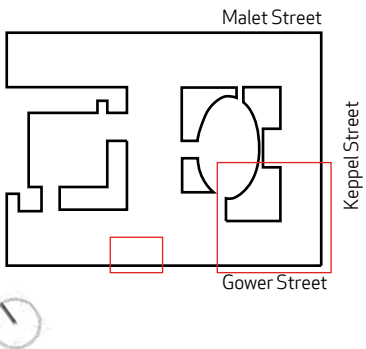


1. Demolish existing floor and slab








## 6.5 Proposed Lower Ground Floor Plan

**Key:**


-  Existing  
 Demolition  
 Proposed  
 Client Supply Furniture  
 CHR demise  
 Outside of scope

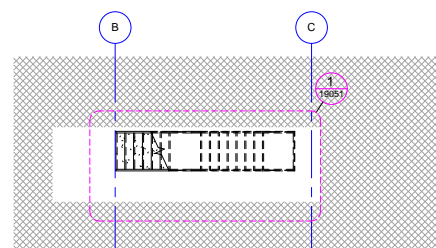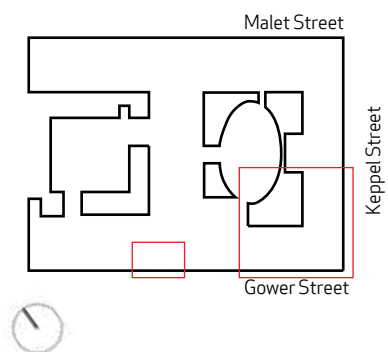

③ Proposed LG - Malet Street Escape Stair  
1 : 100

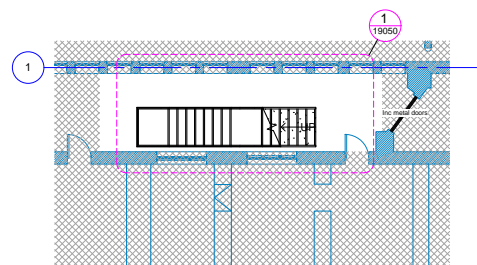

② Proposed LG - Gower Street Escape Stair  
1 : 100


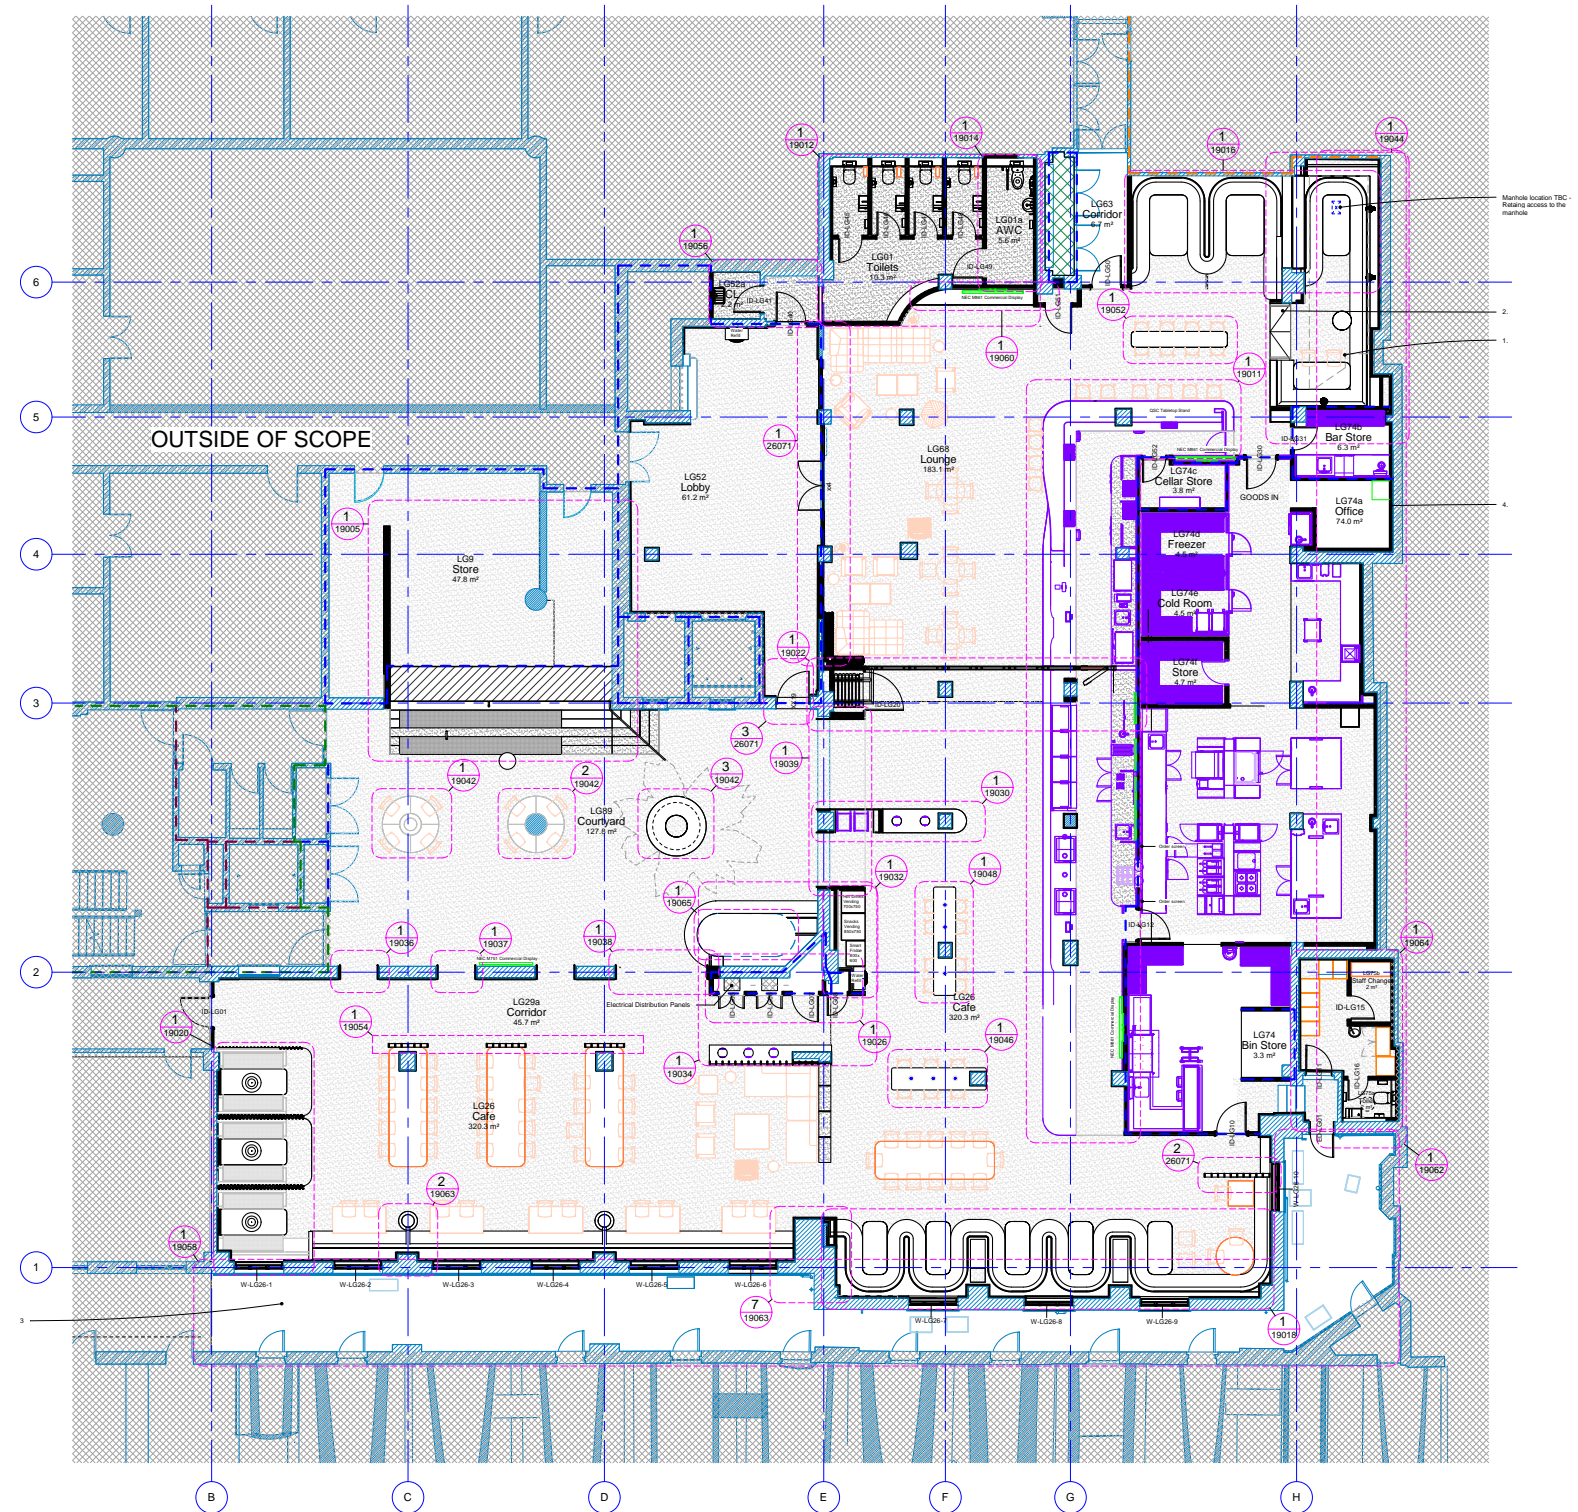


① Proposed GA - Lower Ground  
1 : 100




6.6 Existing Ground Floor Plan


- Key:
- Existing
  - Demolition
  - Proposed
  - Client Supply Furniture
  - CHR demise
  - Outside of scope

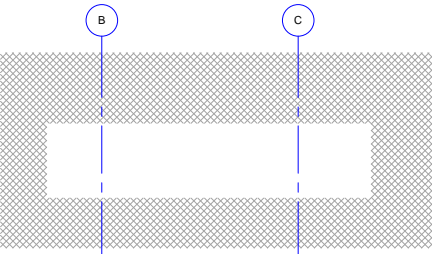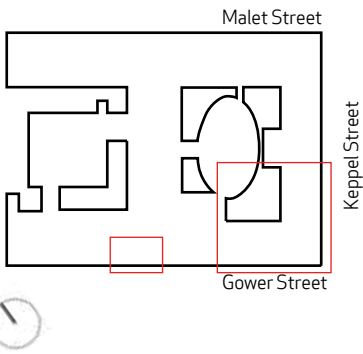

3 Ex. GA - Malet Street Escape Stair  
1 : 100

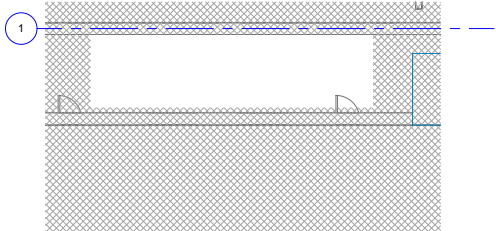

2 Ex. GA - Gower Street Escape Stair  
1 : 100

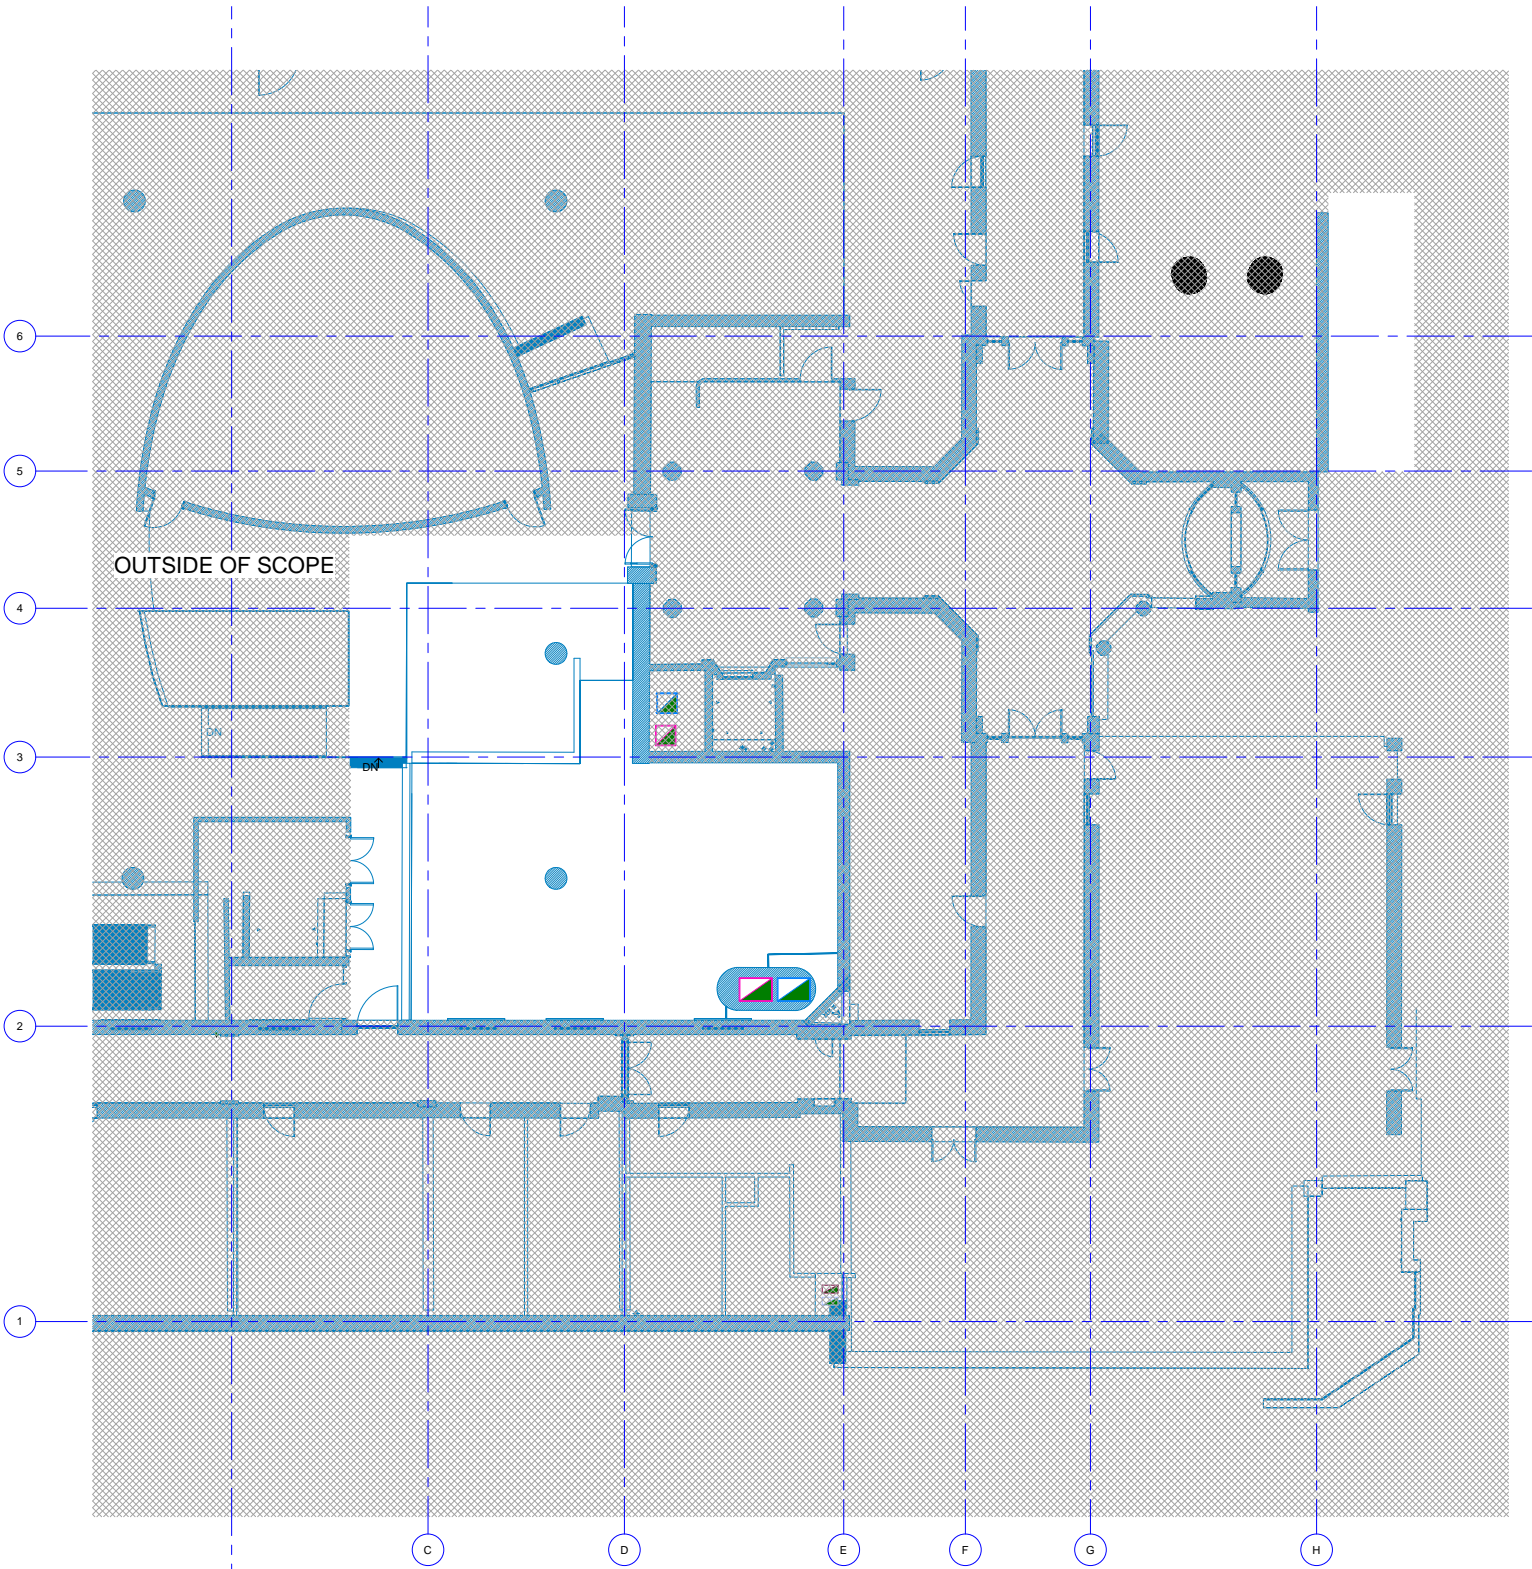

1 Ex. GA - Ground Floor  
1 : 100





6.7 Demolition Ground Floor Plan


**Key:**

- Existing
- Demolition
- Proposed
- Client Supply Furniture
- CHR demise
- Outside of scope


1. Demolish existing flat roof  
2. Cut & support existing slab and demolish slab directly around 'Big Steps'  
3. Demolish existing railings to install new escape gate

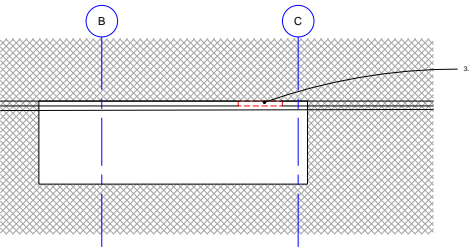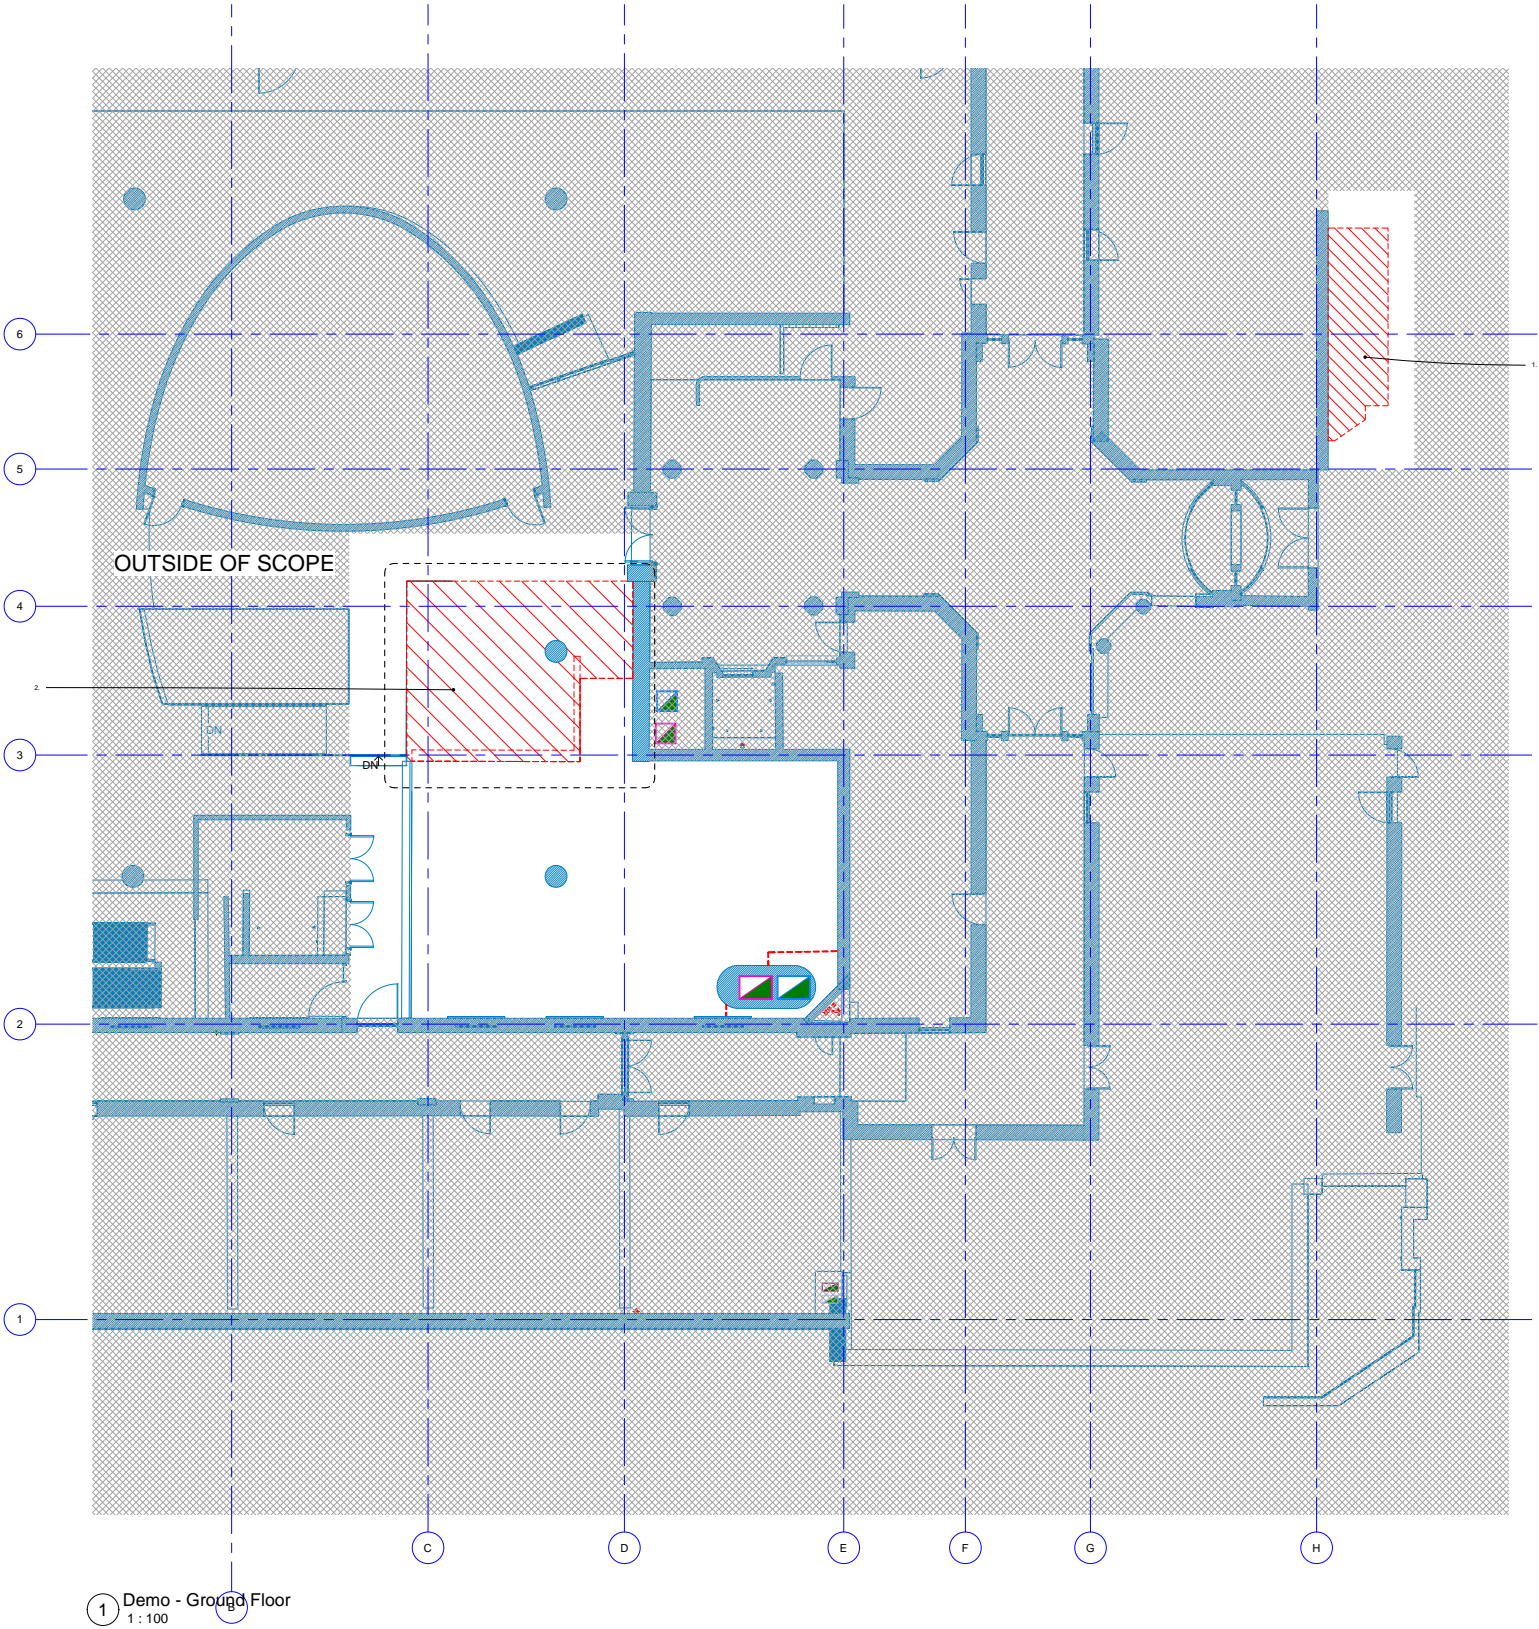

3 Demo - Ground Malet Street Escape Stair  
1 : 100

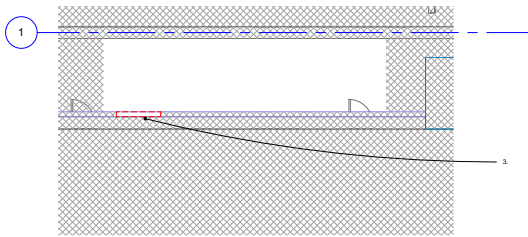

2 Demo - Ground Gower Street Escape Stair  
1 : 100

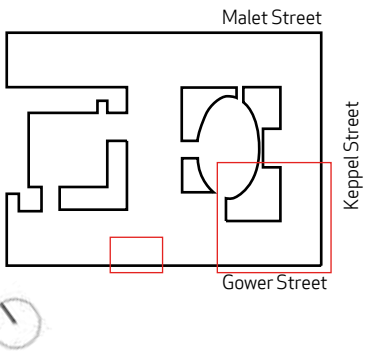







6.8 Proposed Ground Floor Plan

**Key:**

- Existing
- Demolition
- Proposed
- Client Supply Furniture
- CHR demise
- Outside of scope

1: Footlight  
2: Big Steps

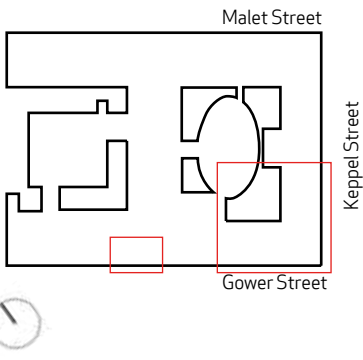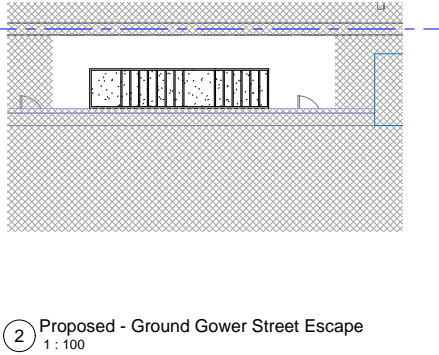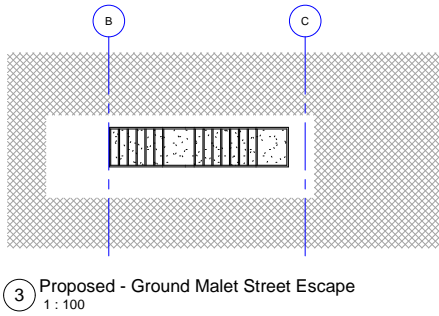
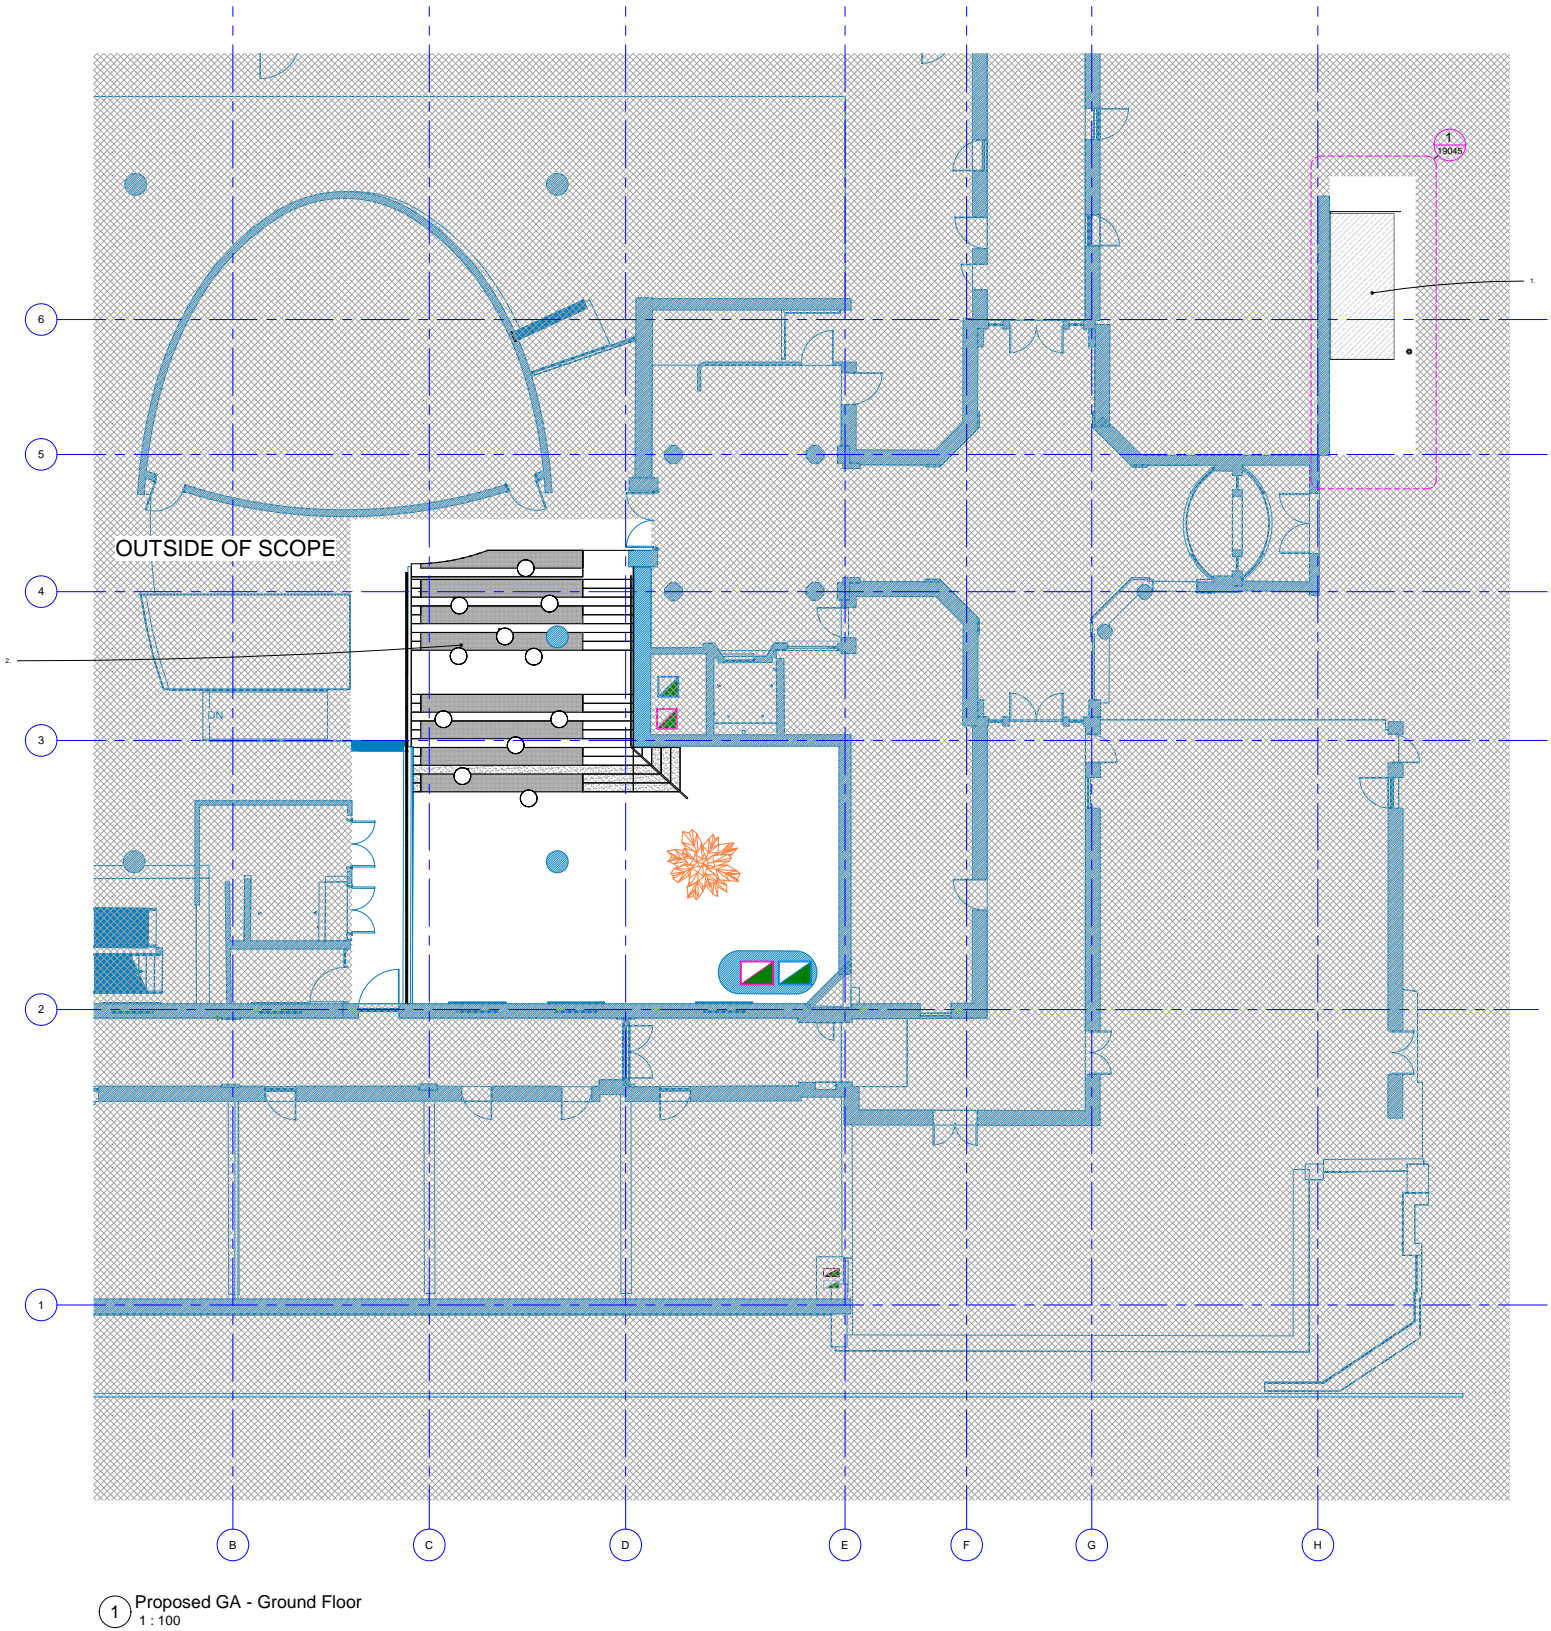




6.9 Existing Lower Ground Floor RCP + Ductwork

Key:

- Existing
- Demolition
- Proposed
- Client Supply Furniture
- CHR demise
- Outside of scope

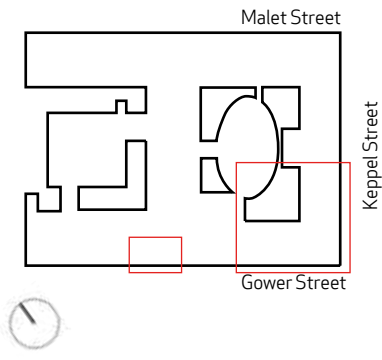
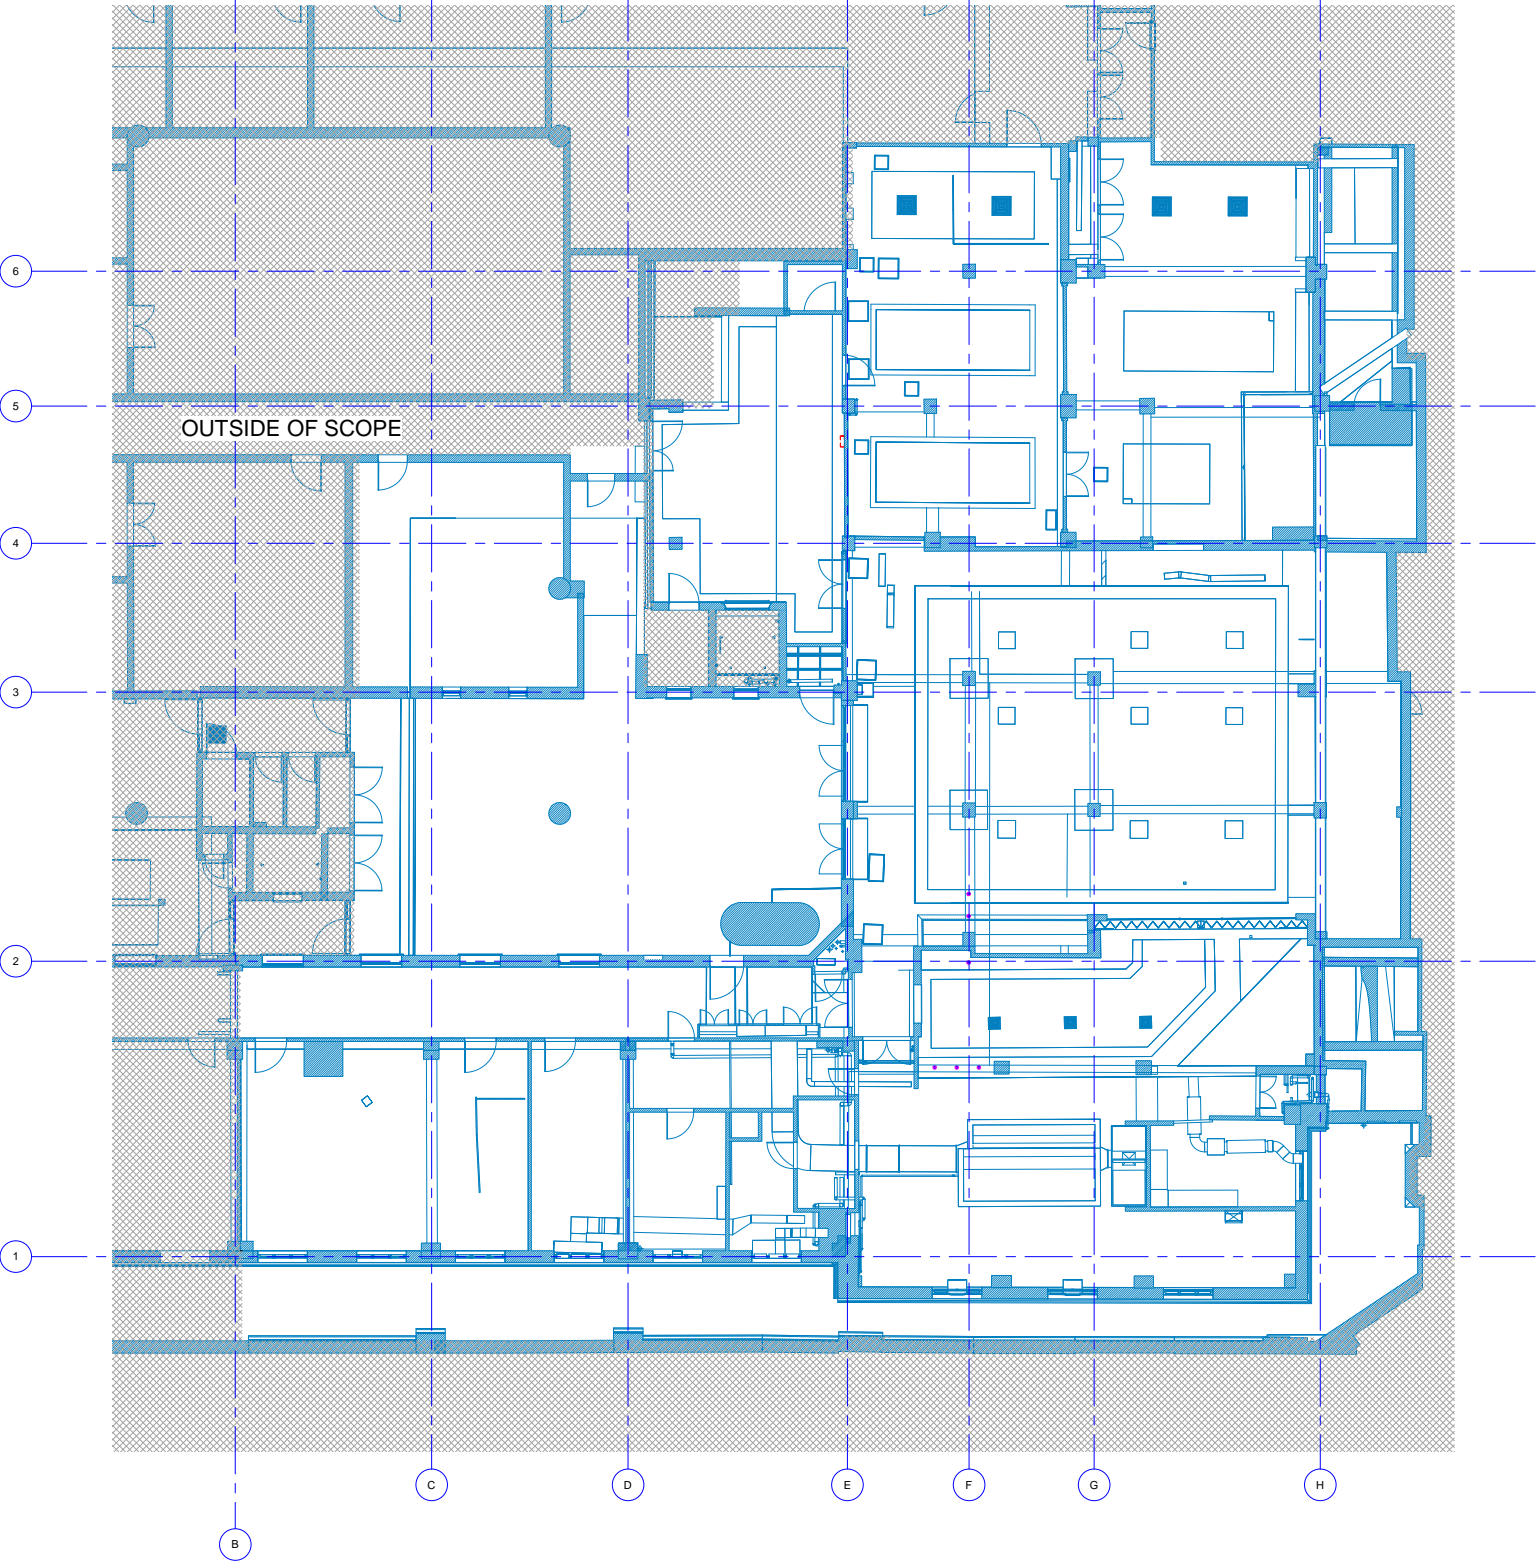




6.10 Demolition Lower Ground Floor RCP + Ductwork

Key:

- Existing
- Demolition
- Proposed
- Client Supply Furniture
- CHR demise
- Outside of scope

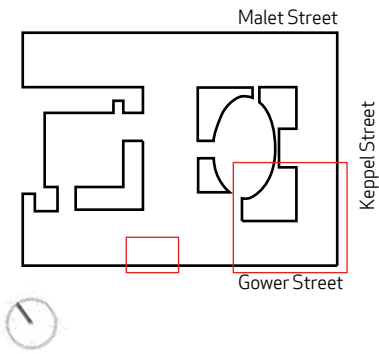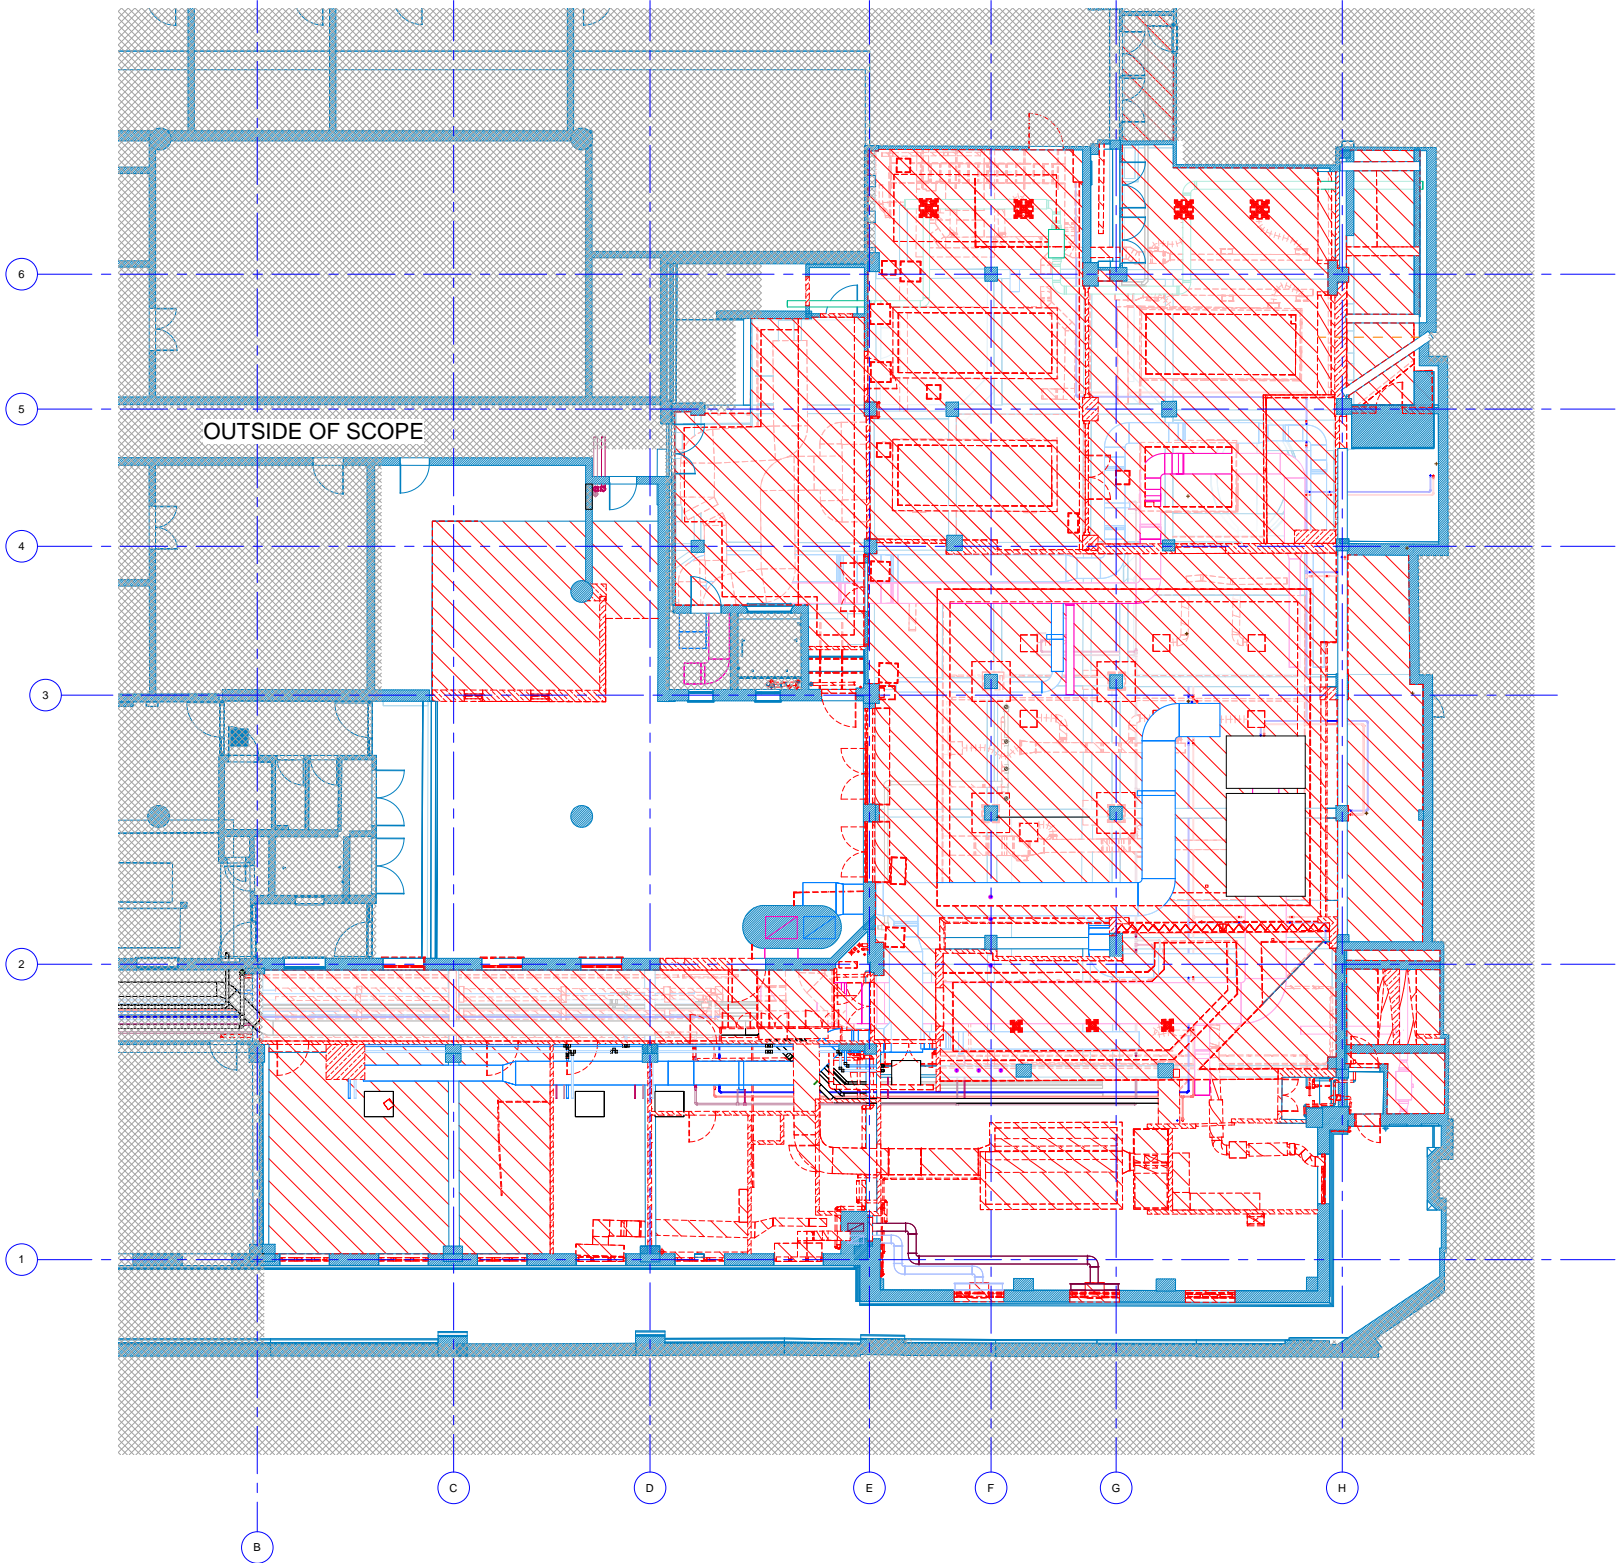



6.11 Proposed Lower Ground Floor RCP



Key:

- Existing
- Demolition
- Proposed
- Client Supply Furniture
- CHR demise
- Outside of scope

CEILING KEY

Colour for height indication only



- MF Plasterboard with Gypstone Quattro 41  
- SPEC REF:
- SonaSpray K13 - Acoustics  
- SPEC REF:
- Hygiene Grade 600x600 grid ceiling
- 600x600 grid ceiling
- Feature Timber
- MF Plasterboard

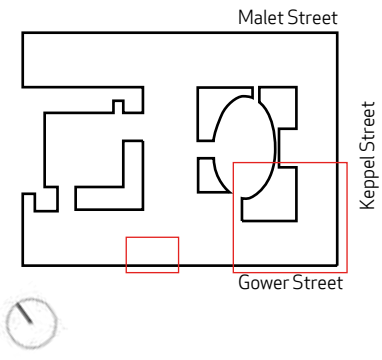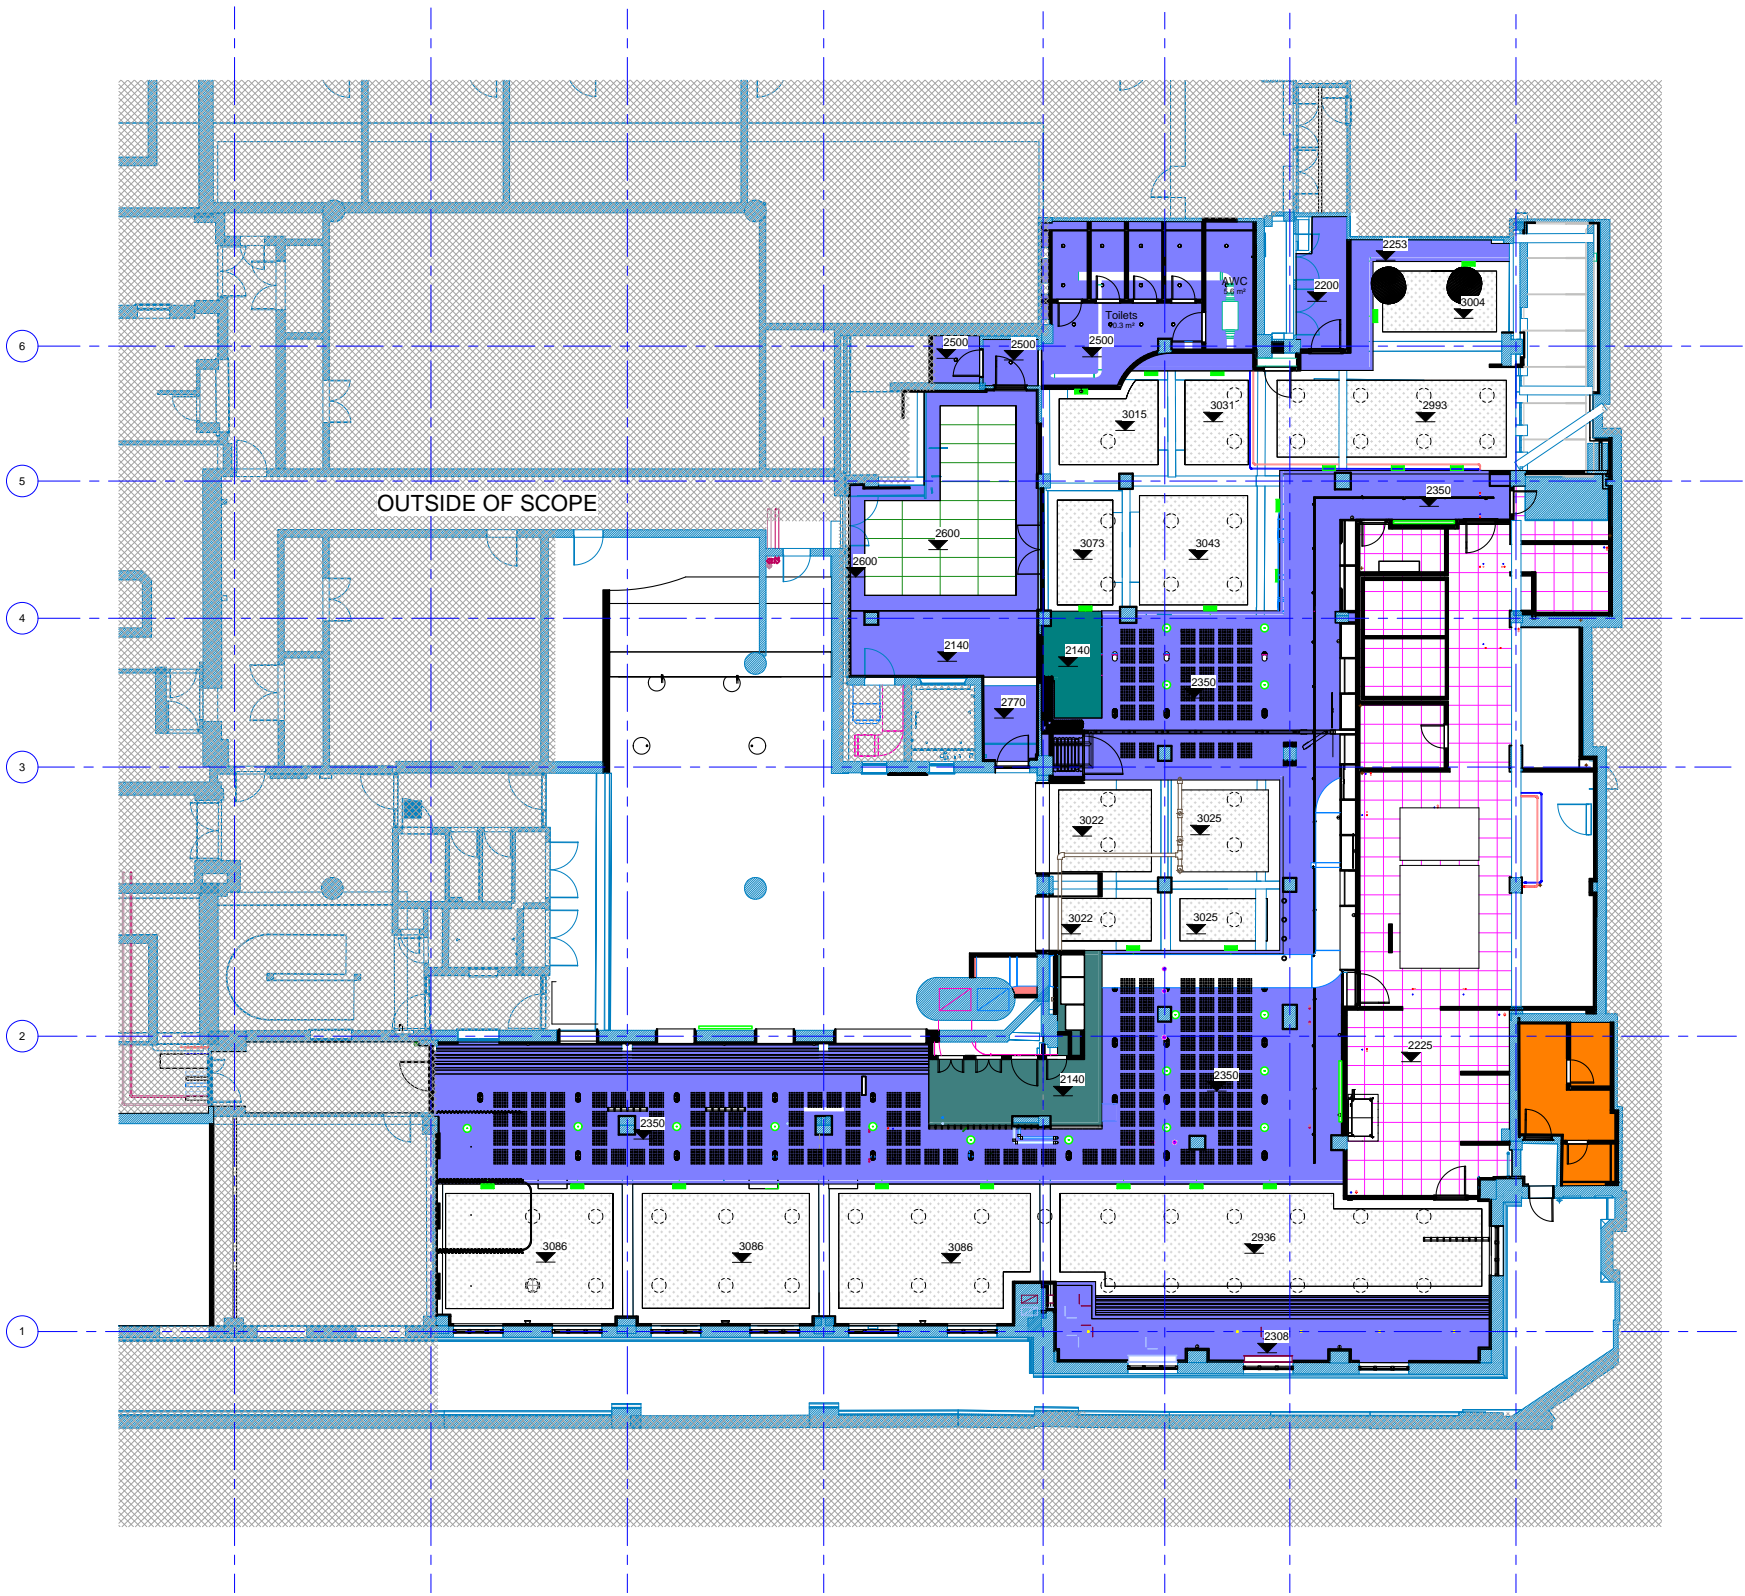



6.12 Proposed Lower Ground Floor Ductwork


Key:

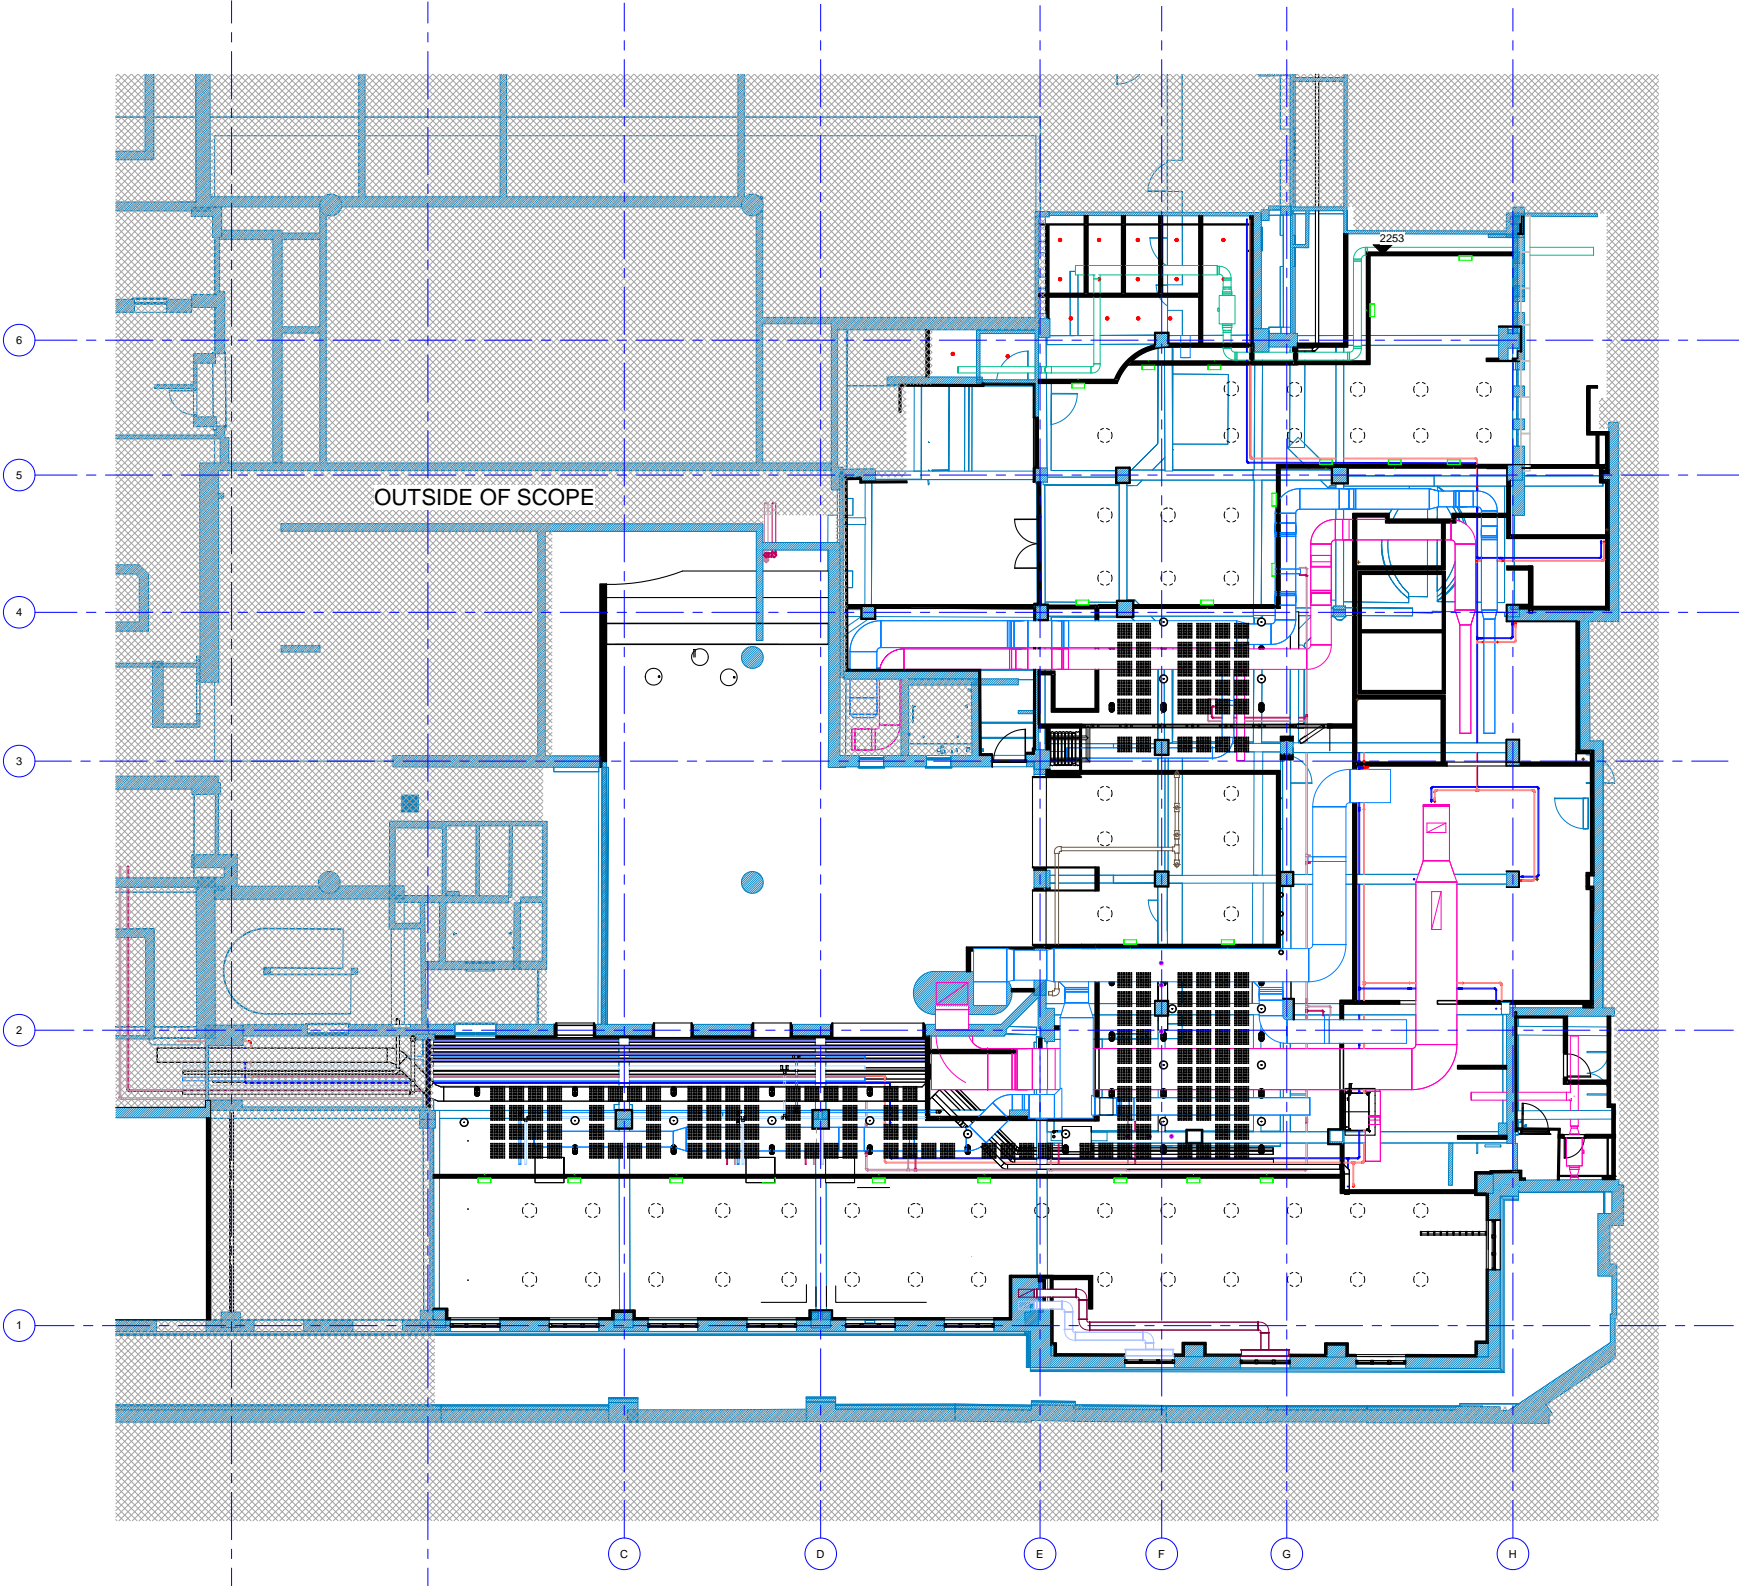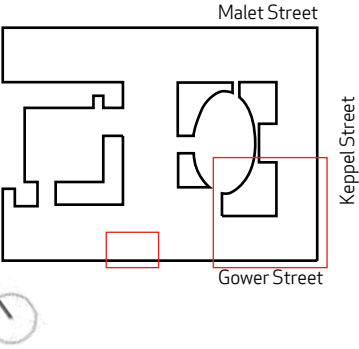




6.13 Existing Sections


- Key:
- Existing fabric
  - Demolition

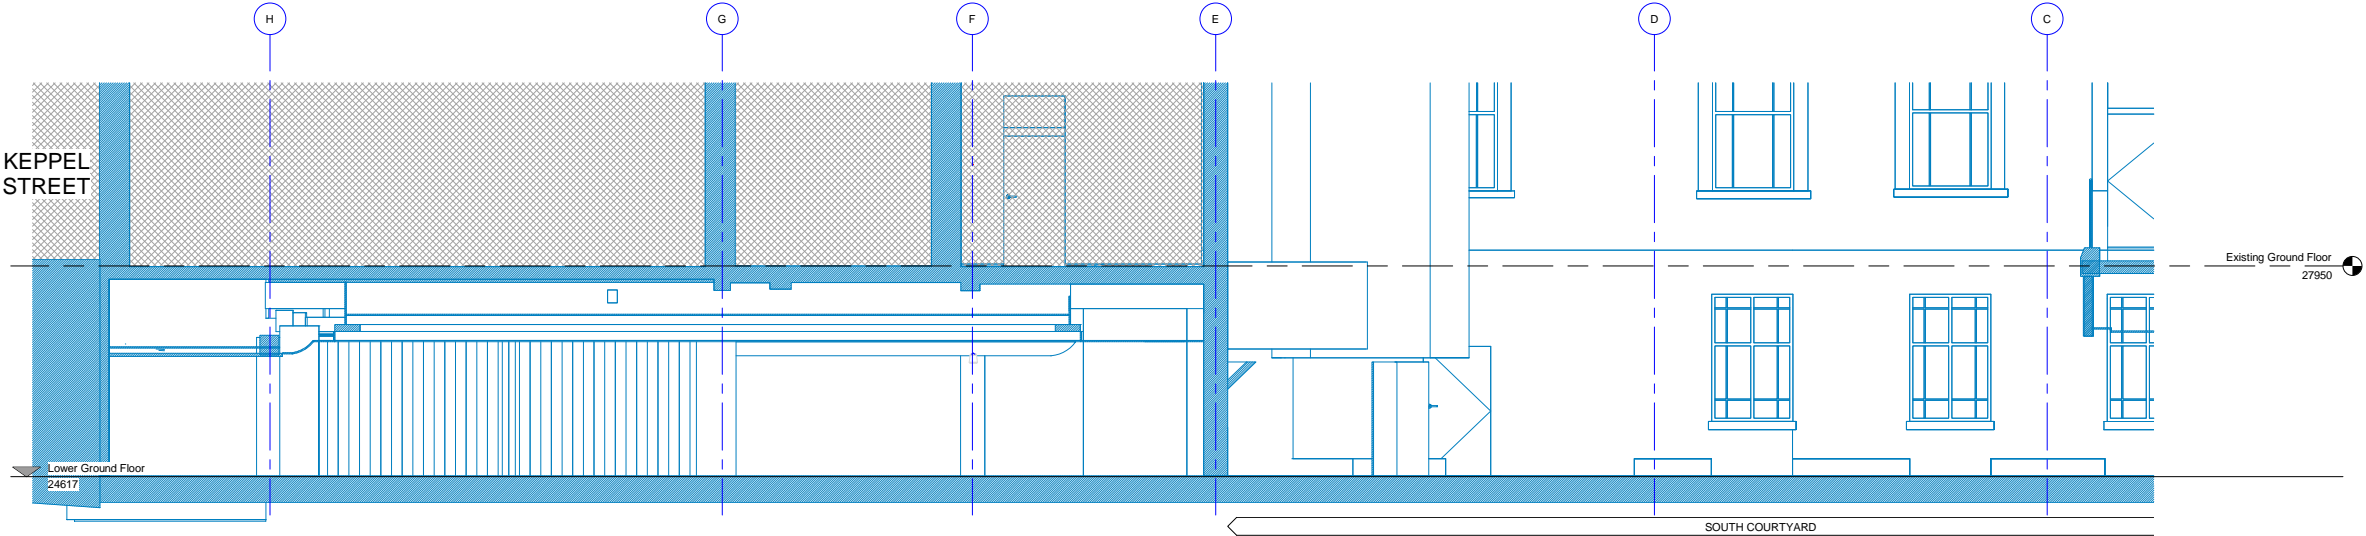

1 Existing - Section AA  
1 : 50

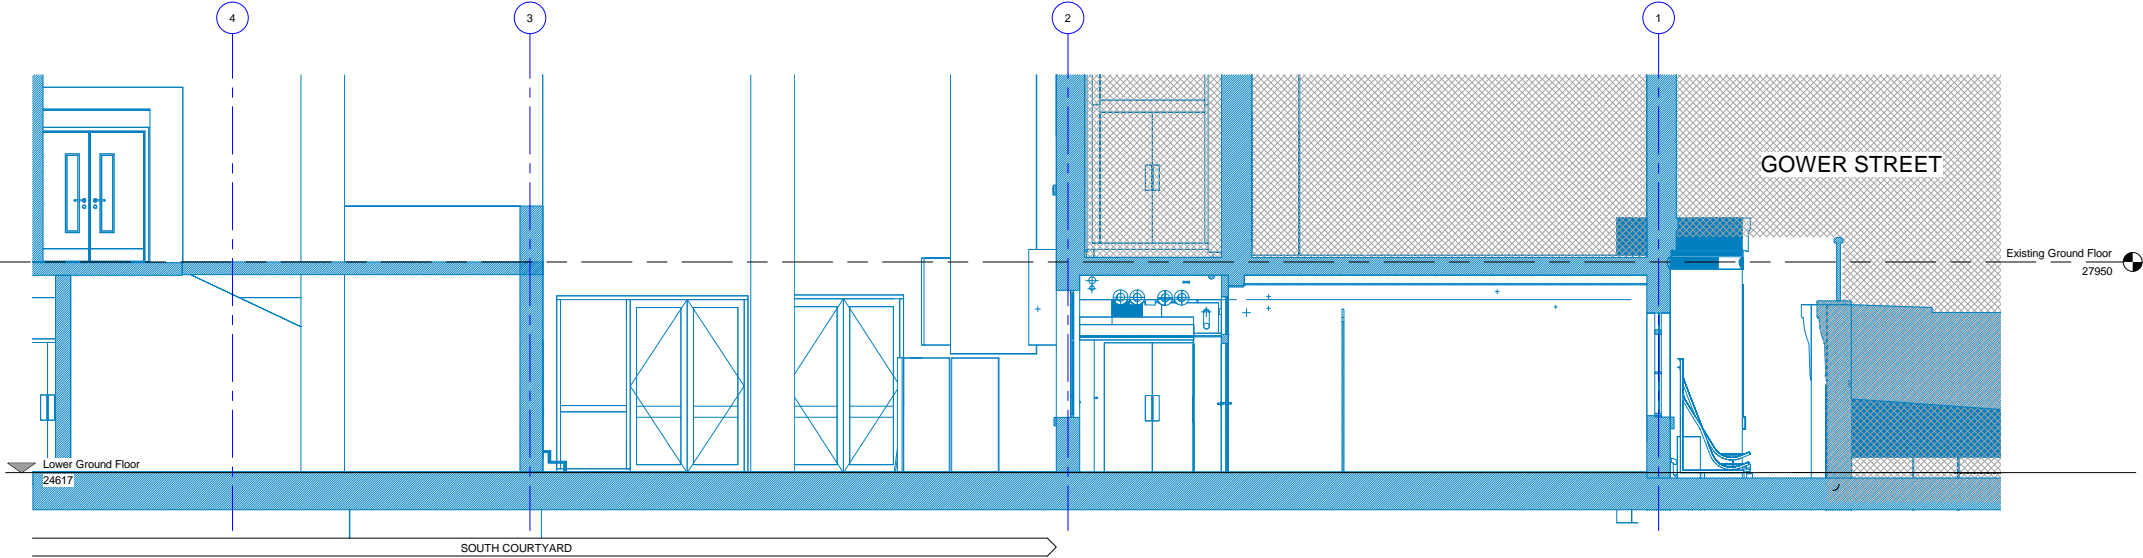

2 Existing - Section BB  
1 : 50

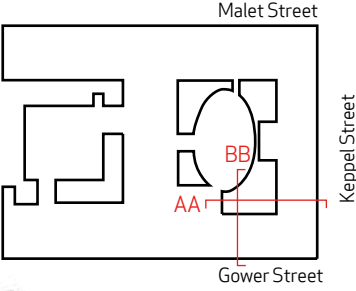

6.14 Proposed Sections

Key:

Existing

Proposed

